

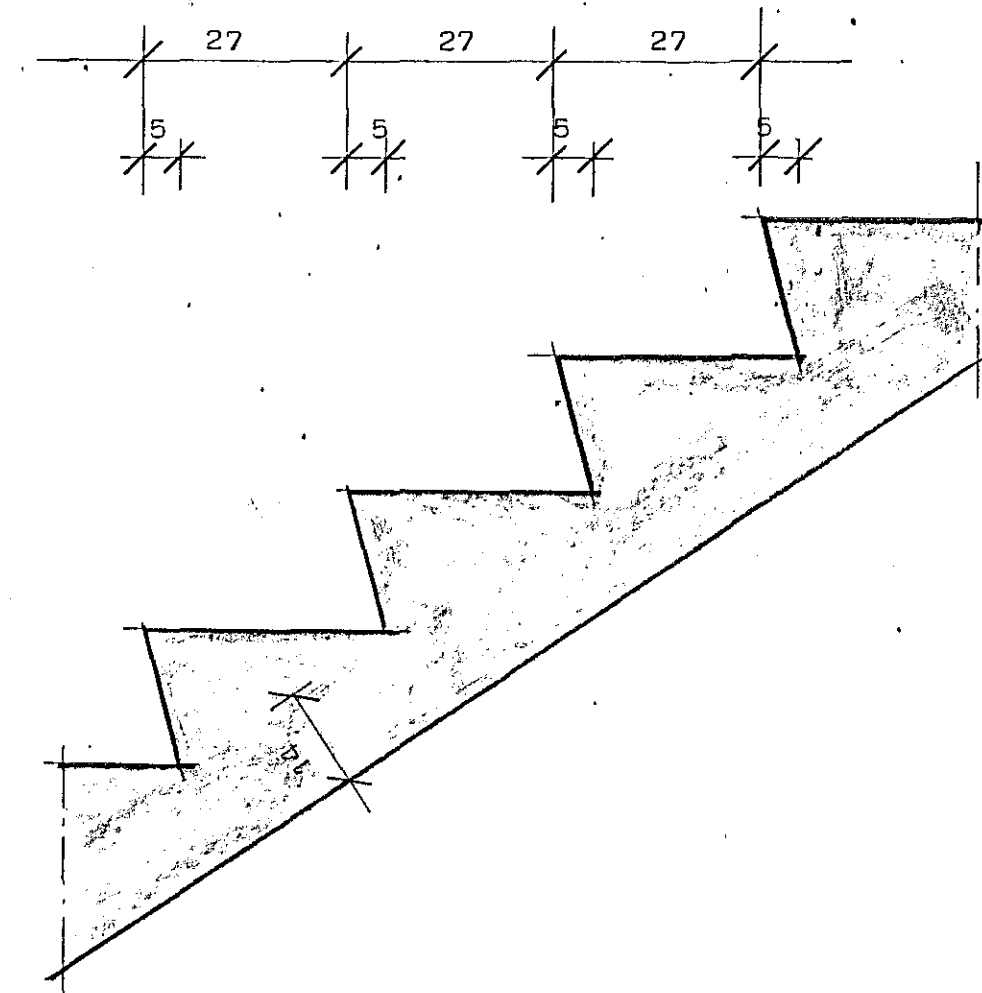
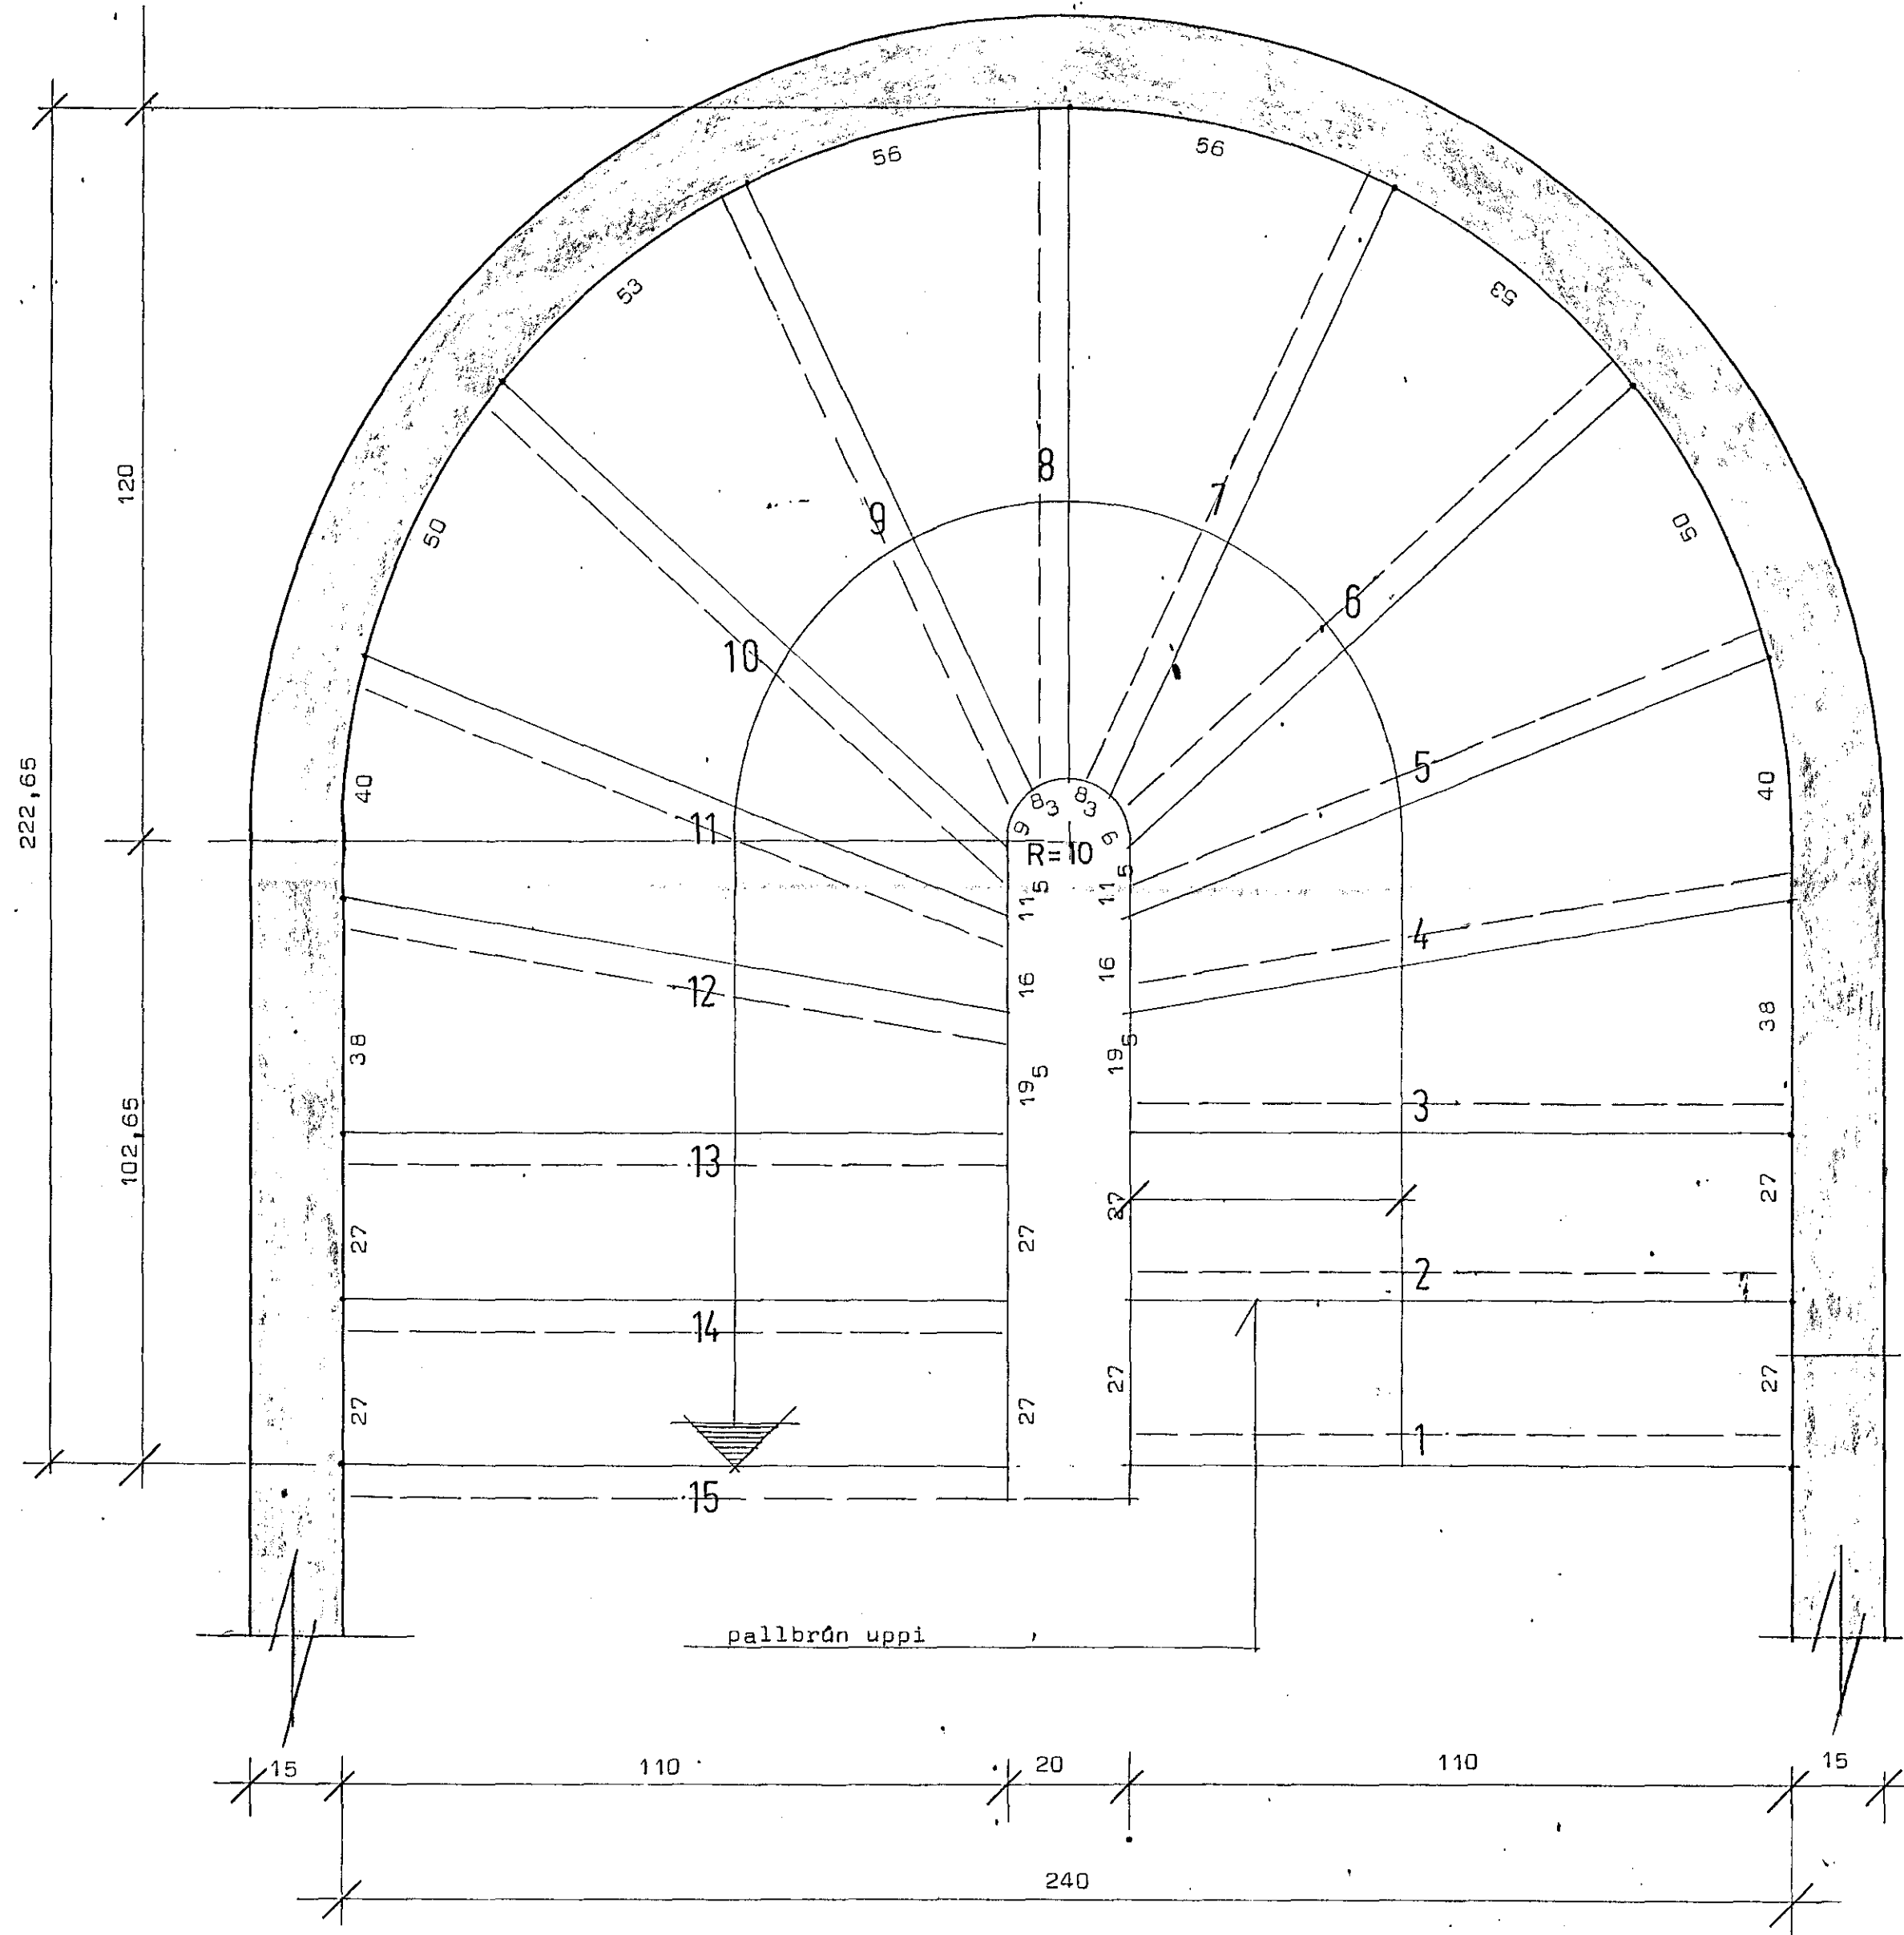


Lækjarberg 31 Hafnarfirði

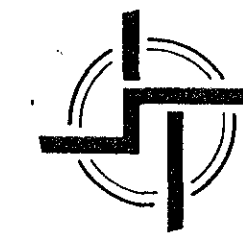

Sneiðing 1 stiga í ganglinu Mk 1:10

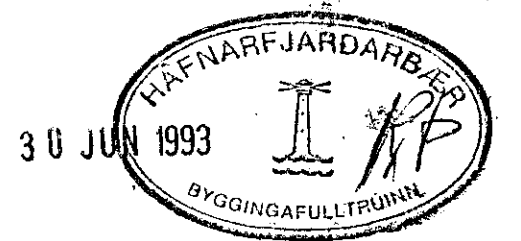

**STADALHÚS**

TEIKNISTOFA SÍÐUMÚLA 31 SÍMI: 813141 FAX: 813149

VERKEFNI	DAGS. apríl 1993	VERK NR
Innistigi	MKV. 1:10	93-10
Lækjarberg 31 Hafnarfirði	BR.	
	BLAD NR	
<i>Sigurður Gudmundsson</i>	<i>Sigurður P. Kristjánsson</i>	
SIGURÐUR GUDMUNDSSON	SIGURÐUR P. KRISTJÁNSSON	FTFÍ