

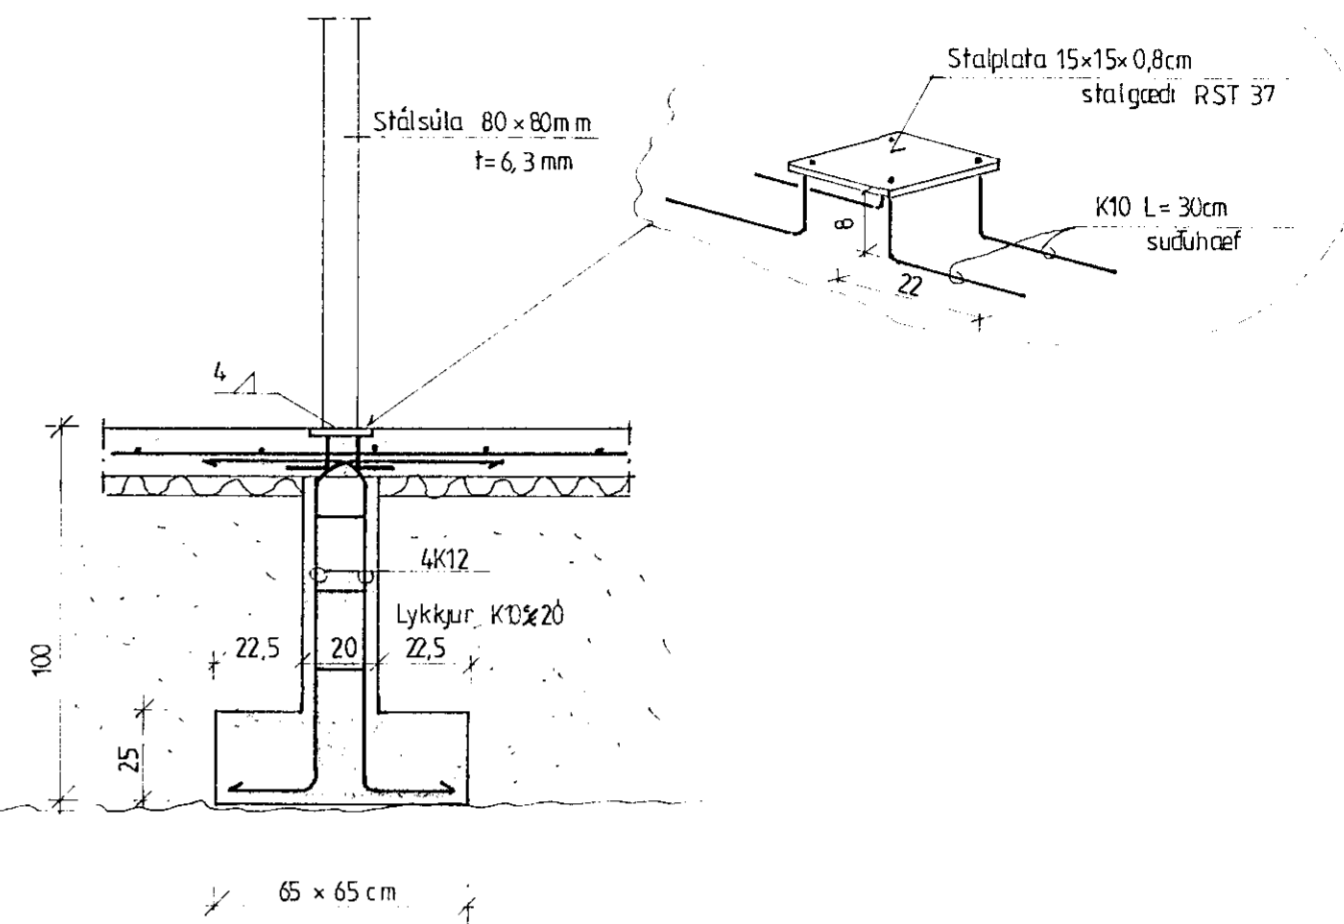



Snid A - A 1:20

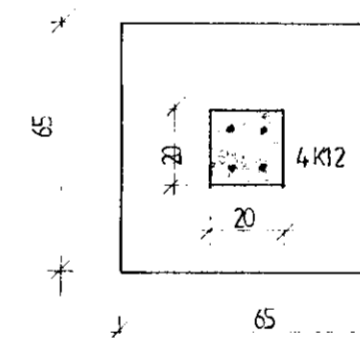

Snid B - B 1:20

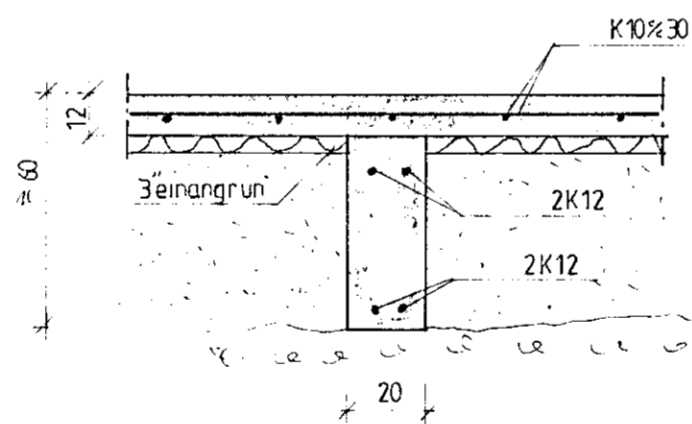

Súla S1 1:20

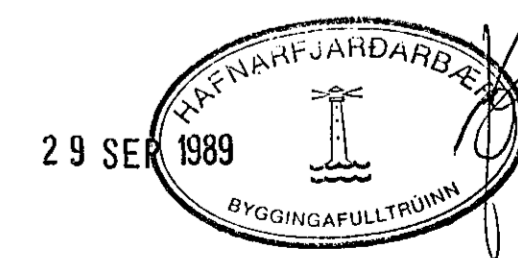

LÆKJARBERG 32
Sökkjar sniðmyndir

BL 2