

TENING I SPERRUENDA  
 BMF BJALKASKÖR „NORMAL“ 51 x 164  
 NEGLING 100% KAMBSAUMUR 40/60


TENING SPERRU VID TRÉBITA  
 BMF BJALKASKÖR „NORMAL“ 51 x 135  
 NEGLING 53% KAMBSAUMUR 40/60

TENING SPERRU VE TRÉBITA I MANN  
 BMF BJALKASKÖR „NORMAL“ 51 x 125  
 NEGLING 53% KAMBSAUMUR 40/60

TENING SPERRU VE TRÉBITA UTLA OG TVENNU  
 NEGLING 53% KAMBSAUMUR 40/60

TENING SPERRU VID TRÉBITA  
 BMF BJALKASKÖR „NORMAL“ 51 x 135  
 NEGLING 53% KAMBSAUMUR 40/60

ATH  
 FREKARI 18. MAJ 1992  
 ANDYRI SJÁ TEIKNINGARFRUMU

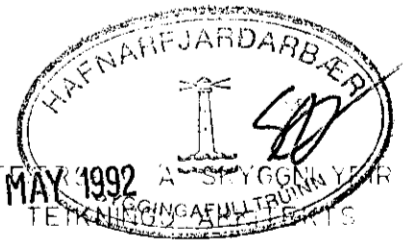

SKÝRINGAR SJÁ TEIKNINGU NR. 1.0

<b>HAGVIRKI HF</b>				Verk nr
VERKTAKI VERKHÖNNUN				FE 4
SKUTAHRAUN 2 - 220 HAFNARFJÓRÐI SÍM 53949				Teikning nr
<b>LÆKJARBERG 52, HAFNARF.</b>				17
ÞAK GRUNNMYND				Mælikvarði
				1:50
				Dagsetning
				APRIL 92
Hannað	Teiknað	Yfirfarð	Samþykkt	
H.P.M.	J.W.	J.P.	H.P.M.	

