




SNID 1. 1:20

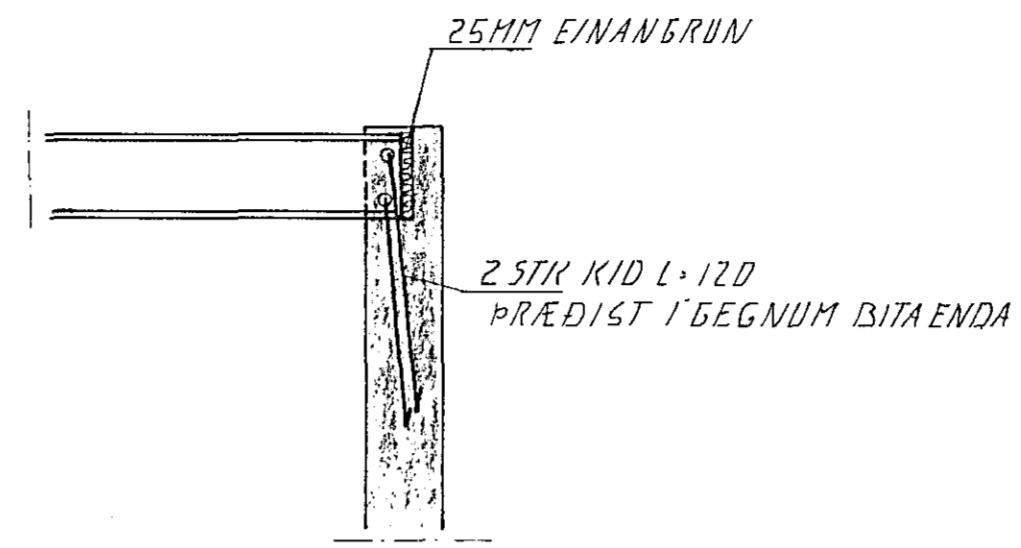


BITAENDI Í VEGB. 1:20

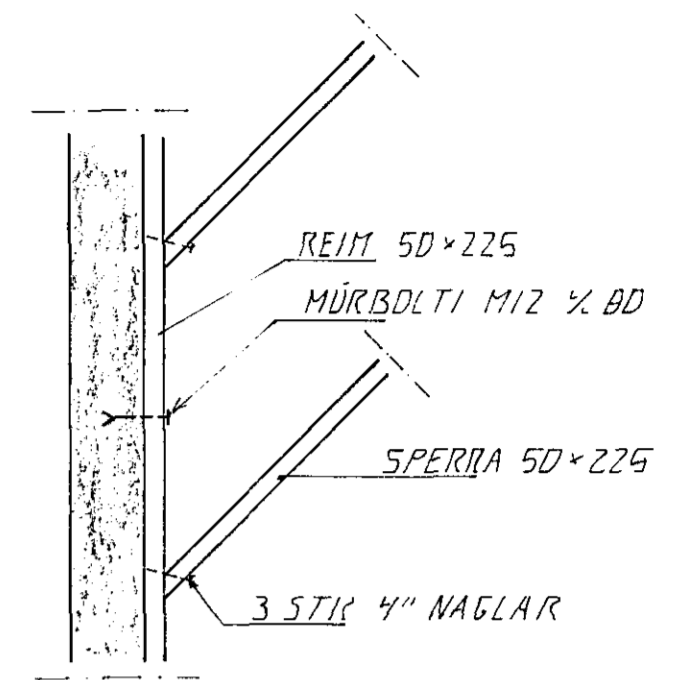


DEILI 2. 1:20

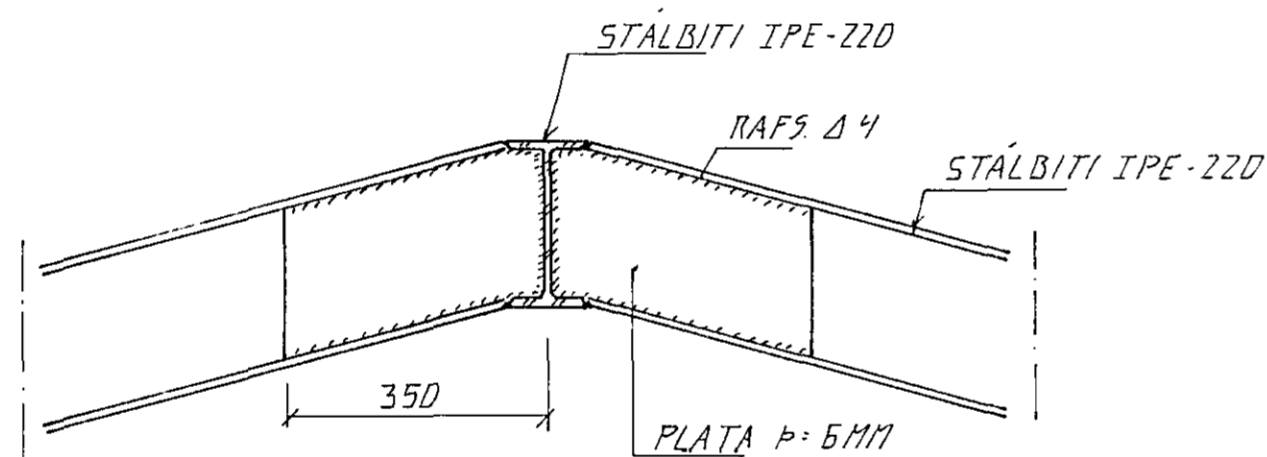


SNID A. 1:10

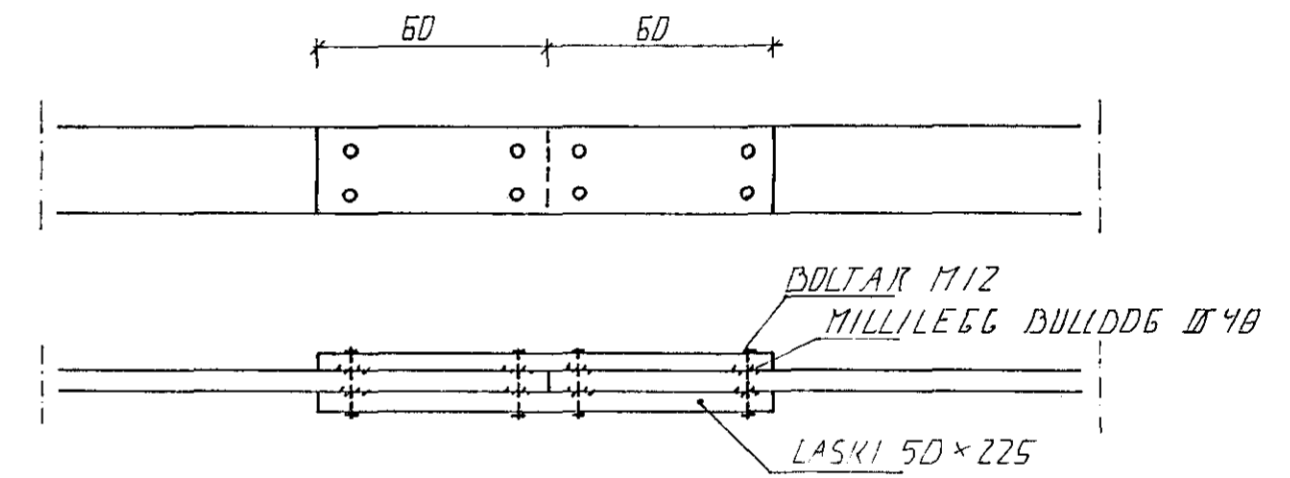


SKEYTING A SPERRU. 1:20

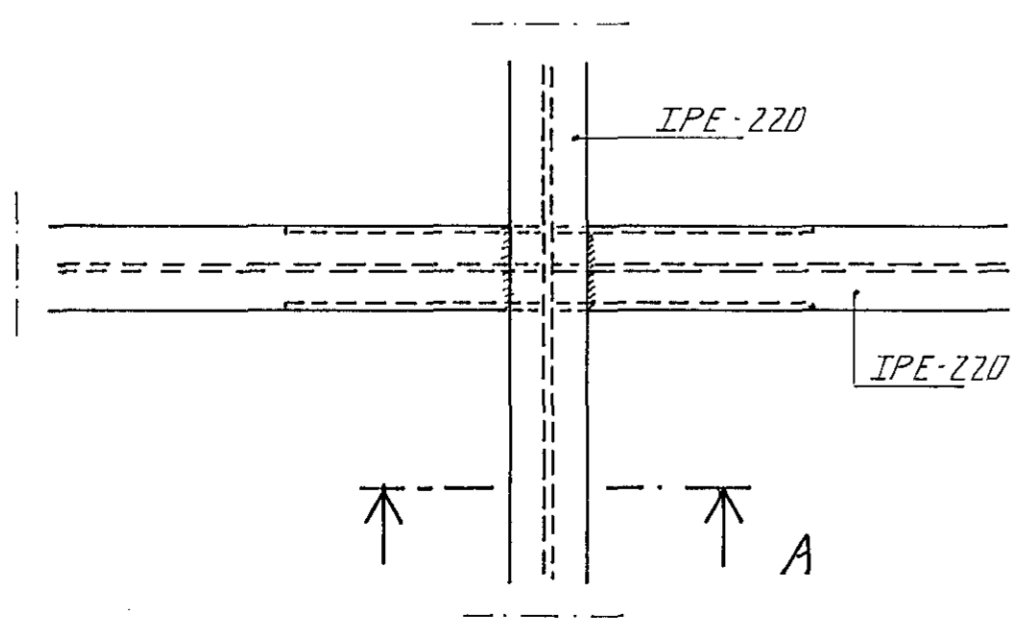

DEILI 1. 1:10

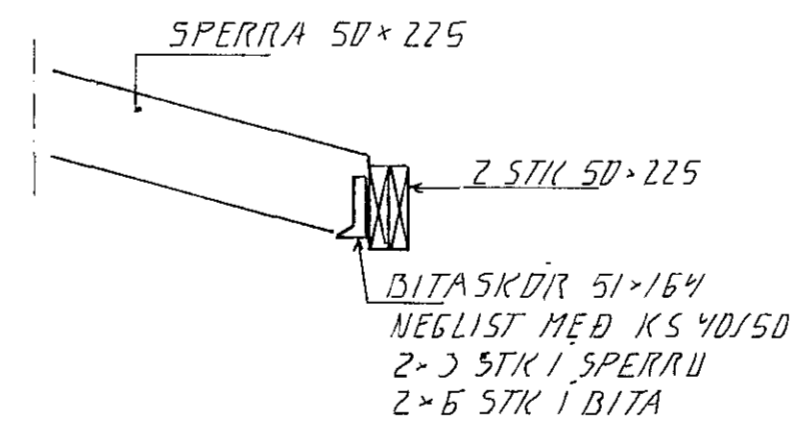

SNID 2. 1:20

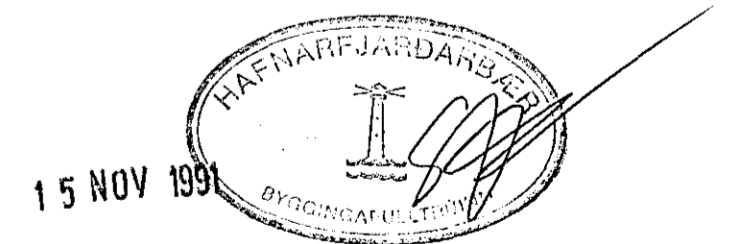

BR.NR.	DAGS	EDLI BREVTINGAR	SIGN.
LÆKJARBERG 5B HAFNARFIRÐI ÞAKVIKTI. SÉRMYNDIR			DAGS DKT. 91 HANNAÐ d.H. TEIKNAD d.H. VERK NR 9141
MÆLIKV. 1:10. 1:20 SIGURÐUR ÞORLEIFSSON TEKNIFRÆÐINGUR F.T.F.I.			BLAD NR. 1-06
STRANDGÖTU 11 HAFNARFIRÐI SÍMI 54751/54255			