



ÚTLOFTUN OG FRÁANGUL PAKKANIS SJA TEIKU BYGGFR.

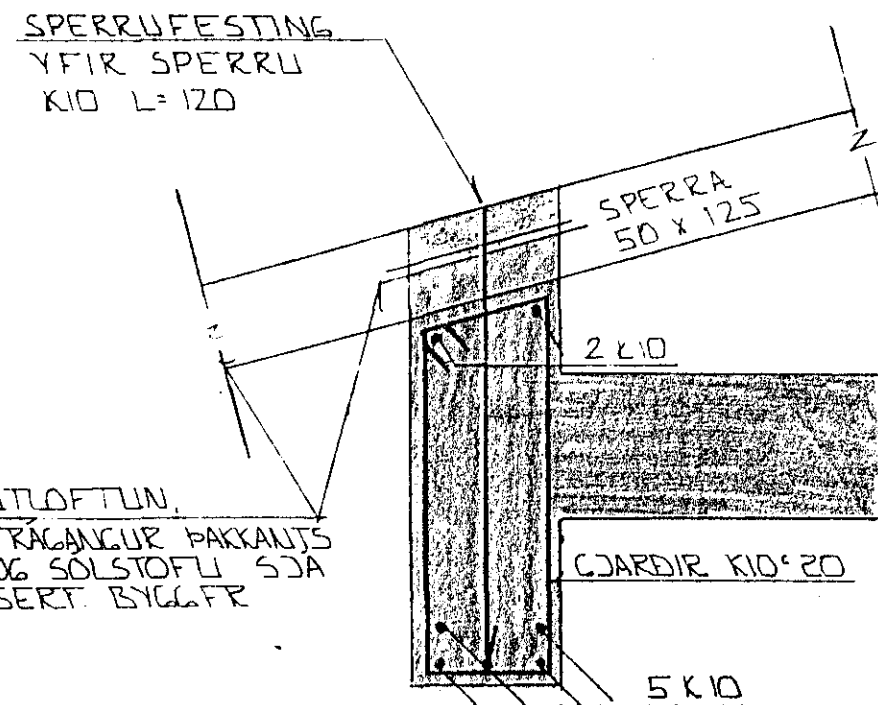


ÚTLOFTUN FRÁANGUL PAKKANIS OG SOLSTOFU SJA SERT BYGGFR.

SNID 7-1:10

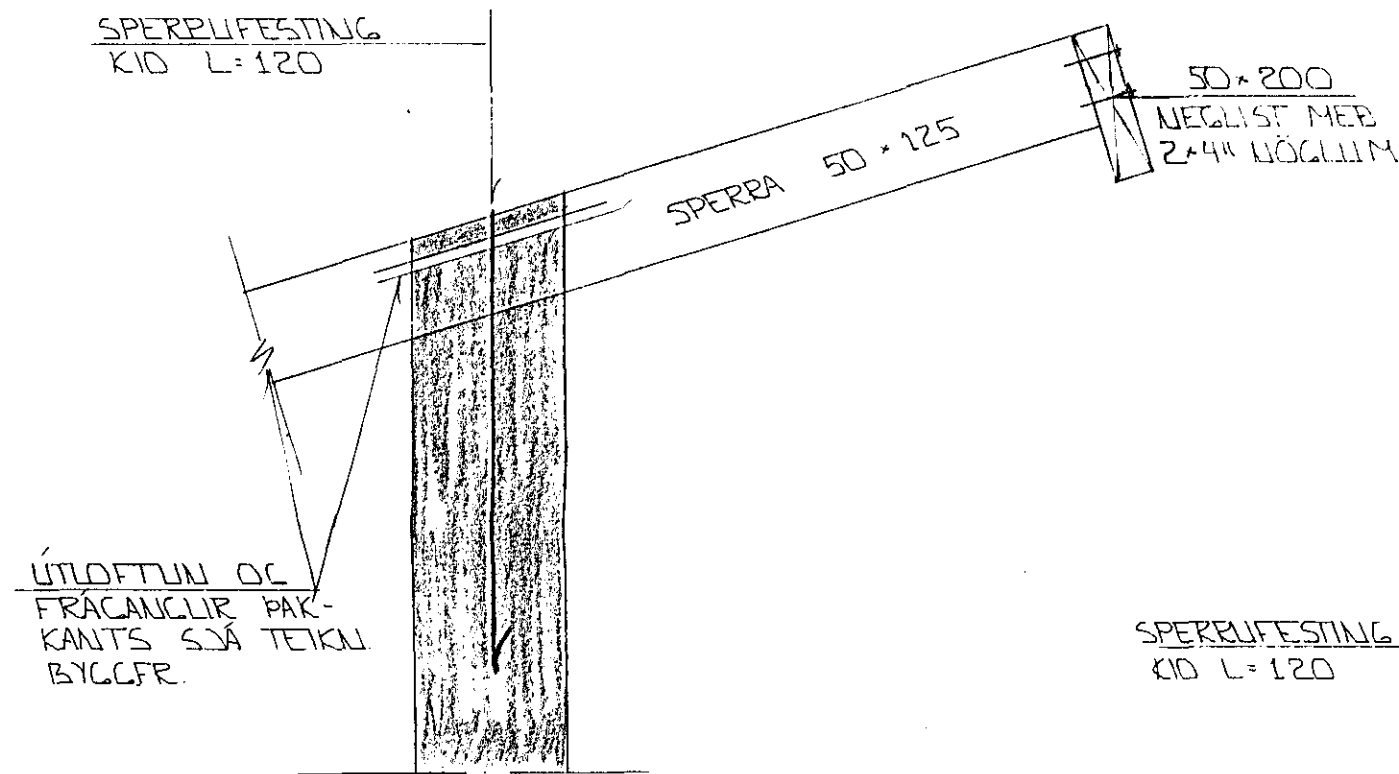

ÚTLOFTUN OG FRÁANGUL PAKKANIS SJA TEIKU BYGGFR.

SNID 8-1:10

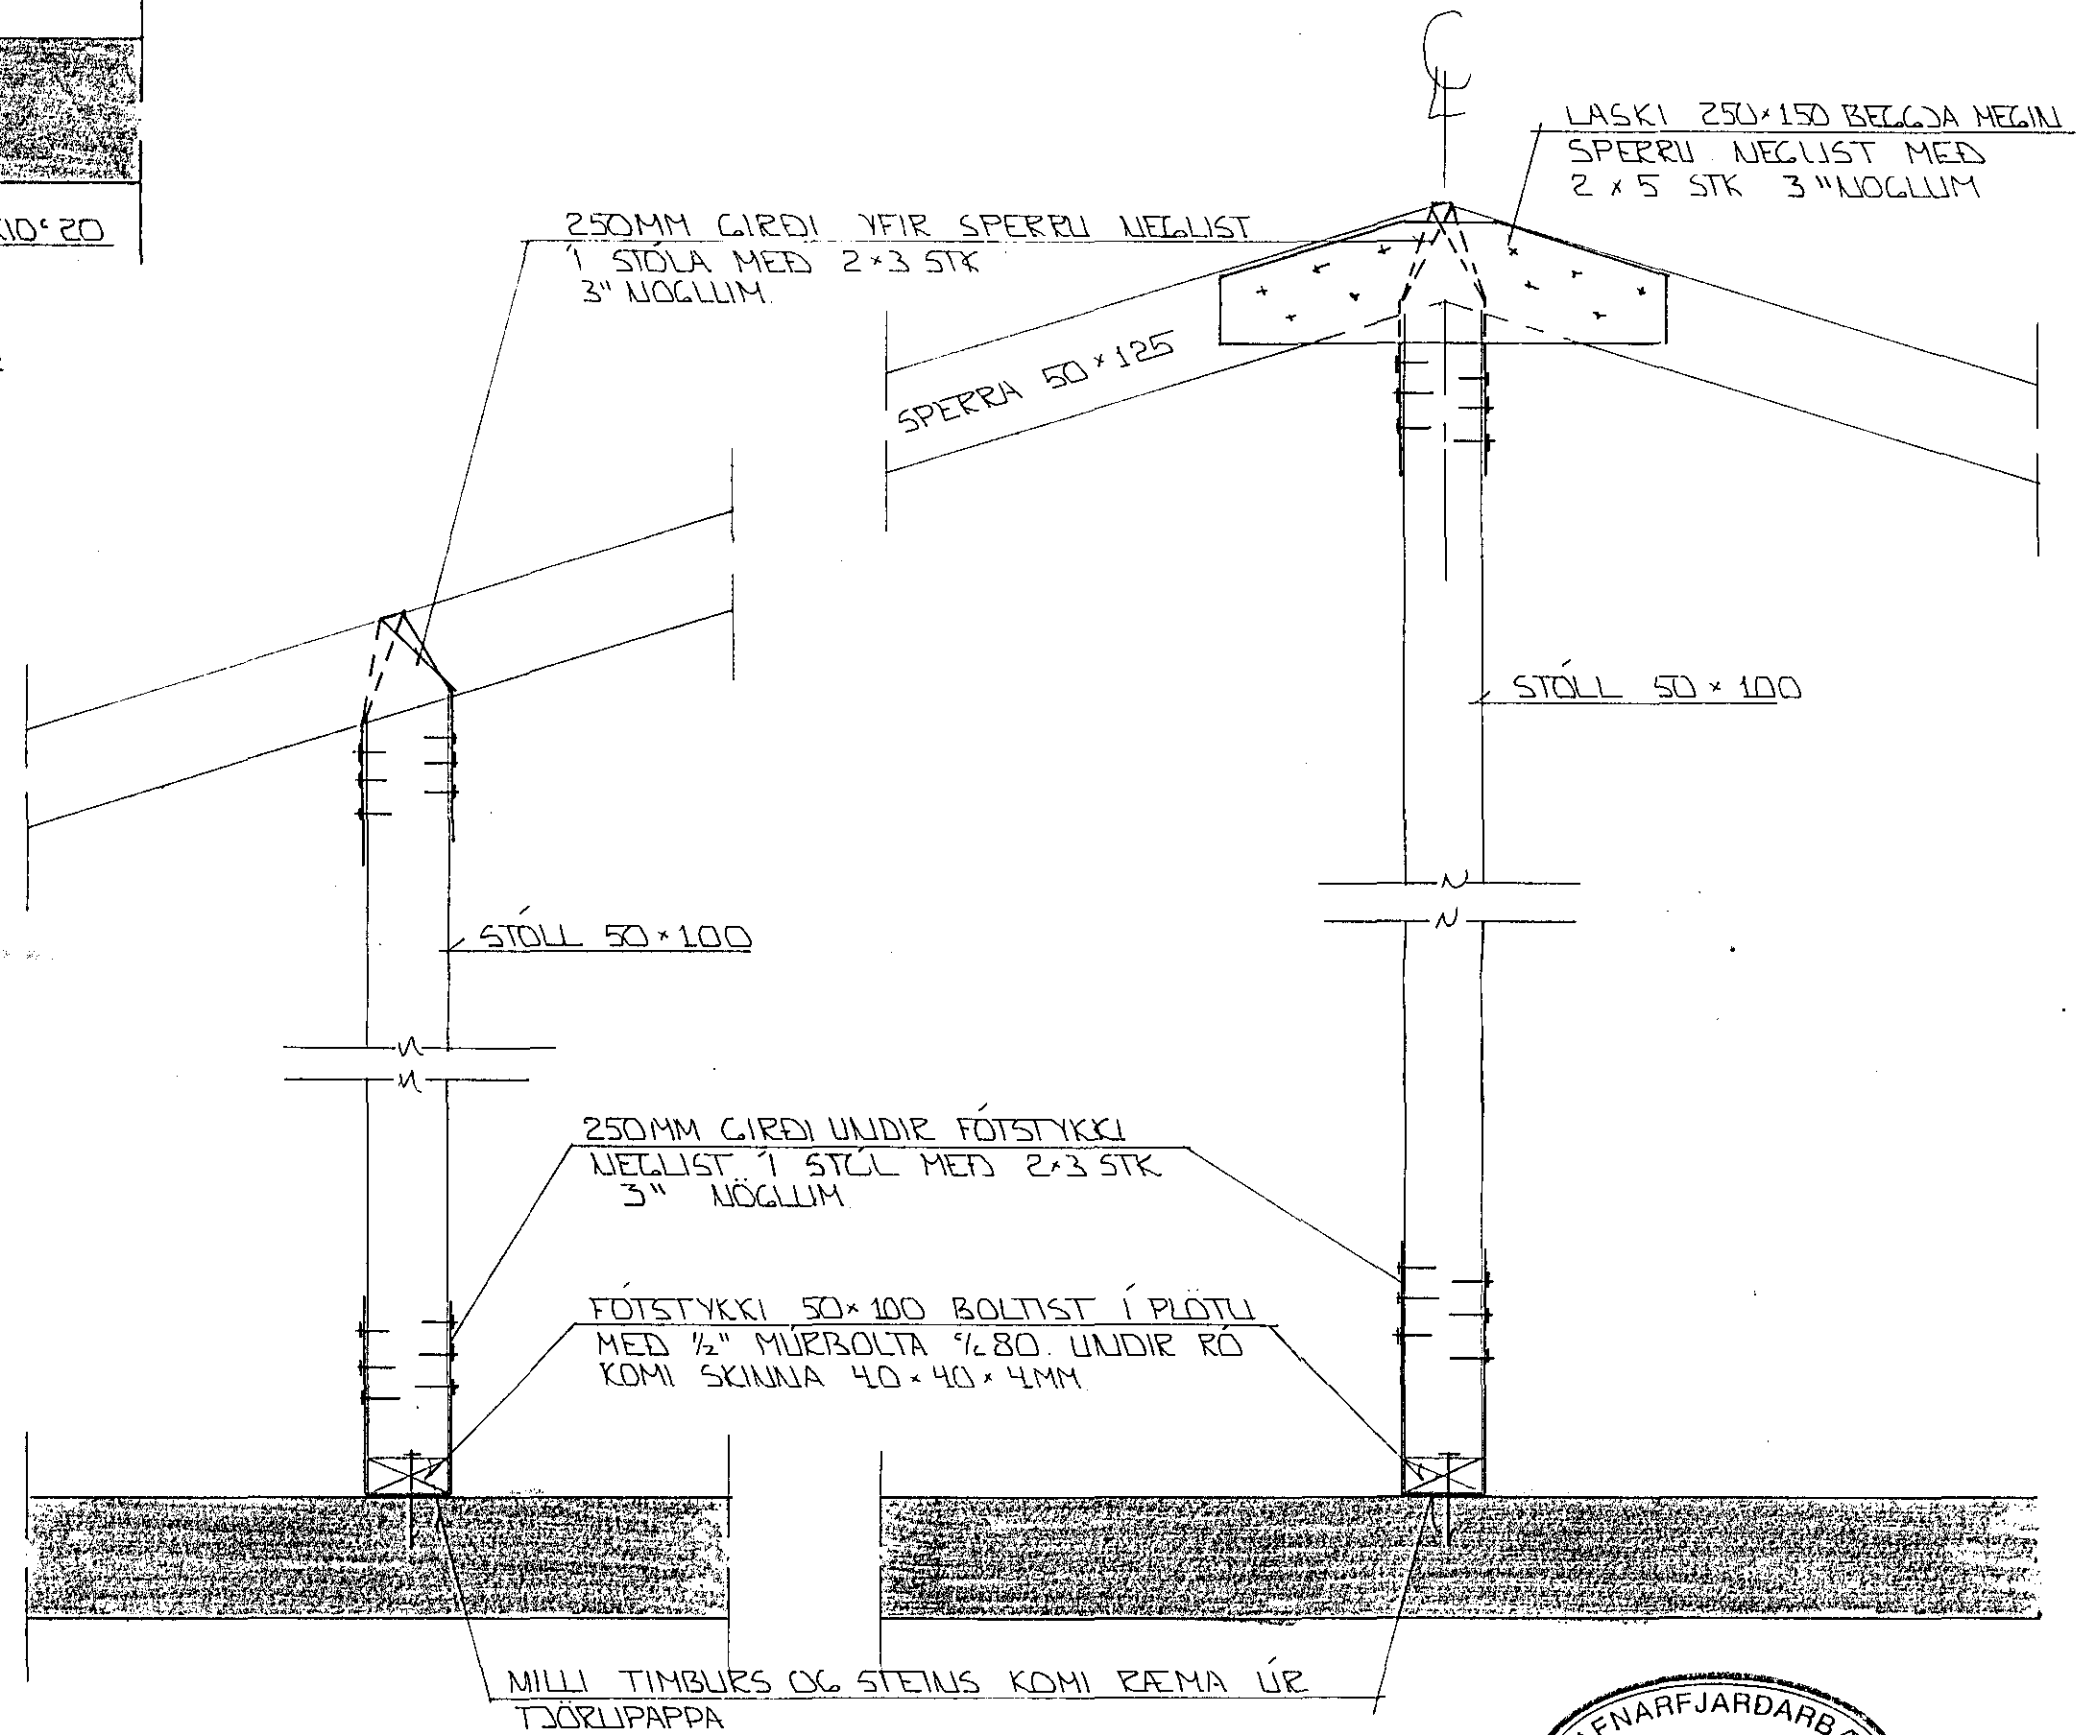

LASKI 250x150 BEGGA MEGIN SPERRU NEGLIST MED 2x5 STK 3\"/>

250MM GJARDIR YFIR SPERRU NEGLIST 1 STOLA MED 2x3 STK 3\"/>

STÖLL 50x100


STÖLL 50x100

250MM GJARDIR UNDIR FÖTSTYKKI NEGLIST 1 STÖL MED 2x3 STK 3\"/>

FÖTSTYKKI 50x100 BOLTIST Í PLÖTU MED 1/2\"/>

MILLI TIMBRS OG STEINS KOMI ÞEMA ÚR TJÖRLIPAPPA


SNID 10-10:10

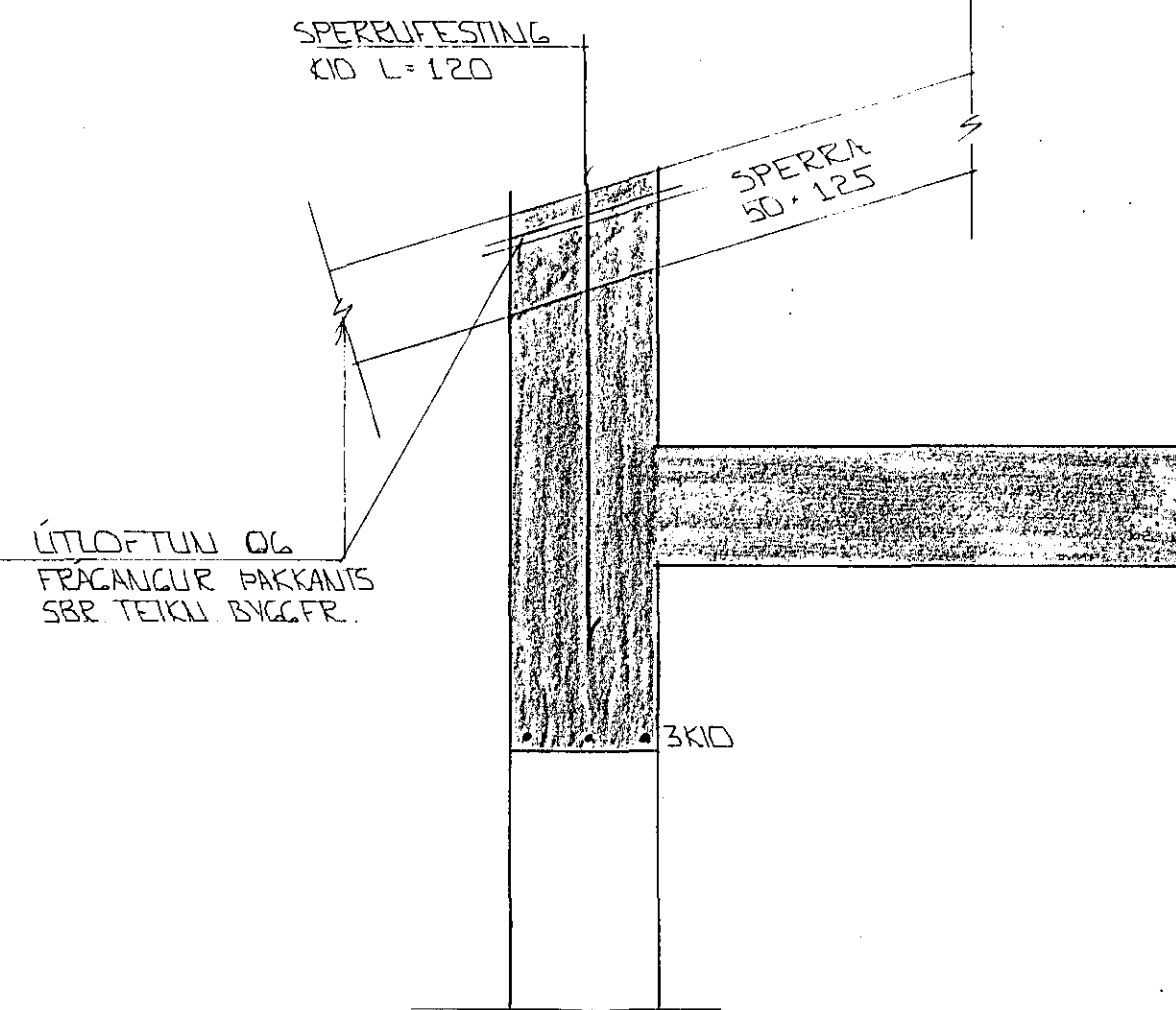

ÚTLOFTUN OG FRÁANGUL PAKKANIS SJA TEIKU BYGGFR.

SNID 9-9:10

16 MAY 1991

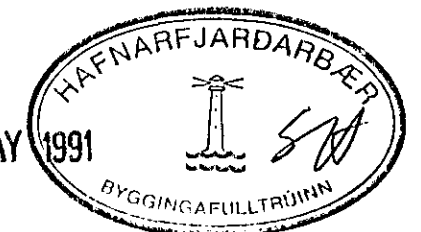

BR.NR.	DAGS	EDLI BREVTINGAR	SIGN.
			DAGS MAÍ '91
LÆKJABERG 60 HAFNARFIRÐI			HANNAÐ
ÞAKVIRKI - SNID			TEIKNAD GH
MÆLIKV. 1:10			VERK NR. 8946
SIGURÐUR ÞORLEIFSSON TEKNIFRÆÐINGUR F.T.F.I.			BLAD NR.
STRANDGÖTU 11 HAFNARFIRÐI SÍMI 54751/54255			1-07