
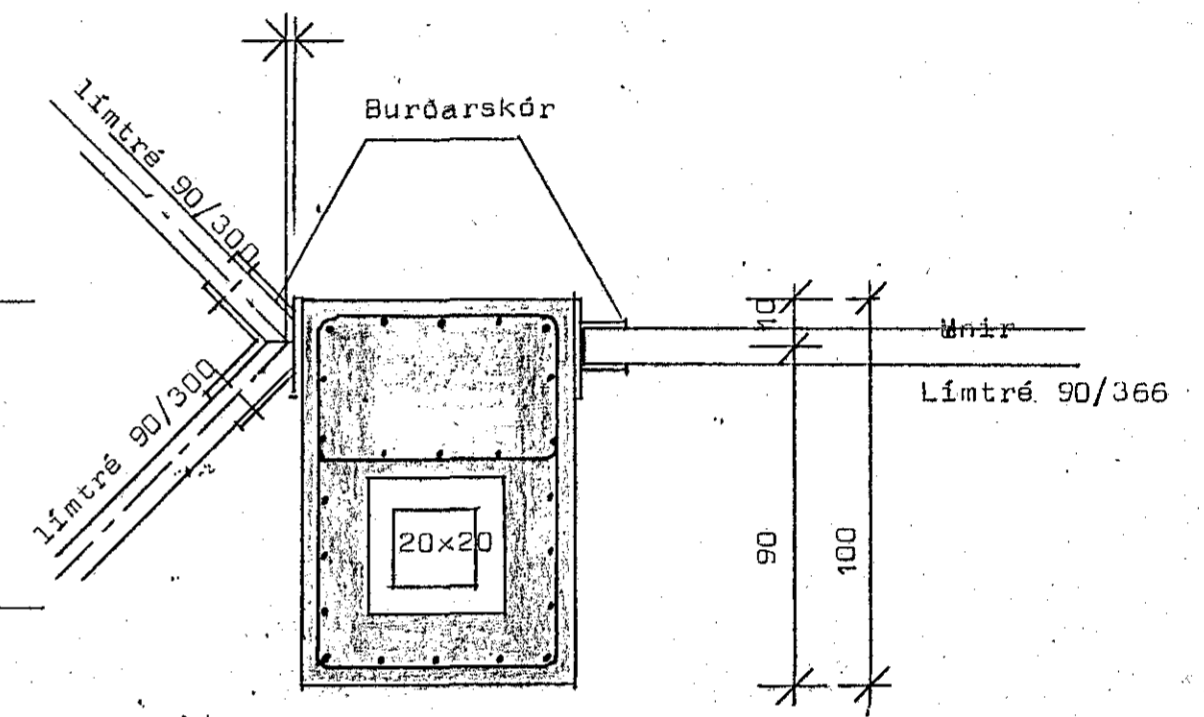
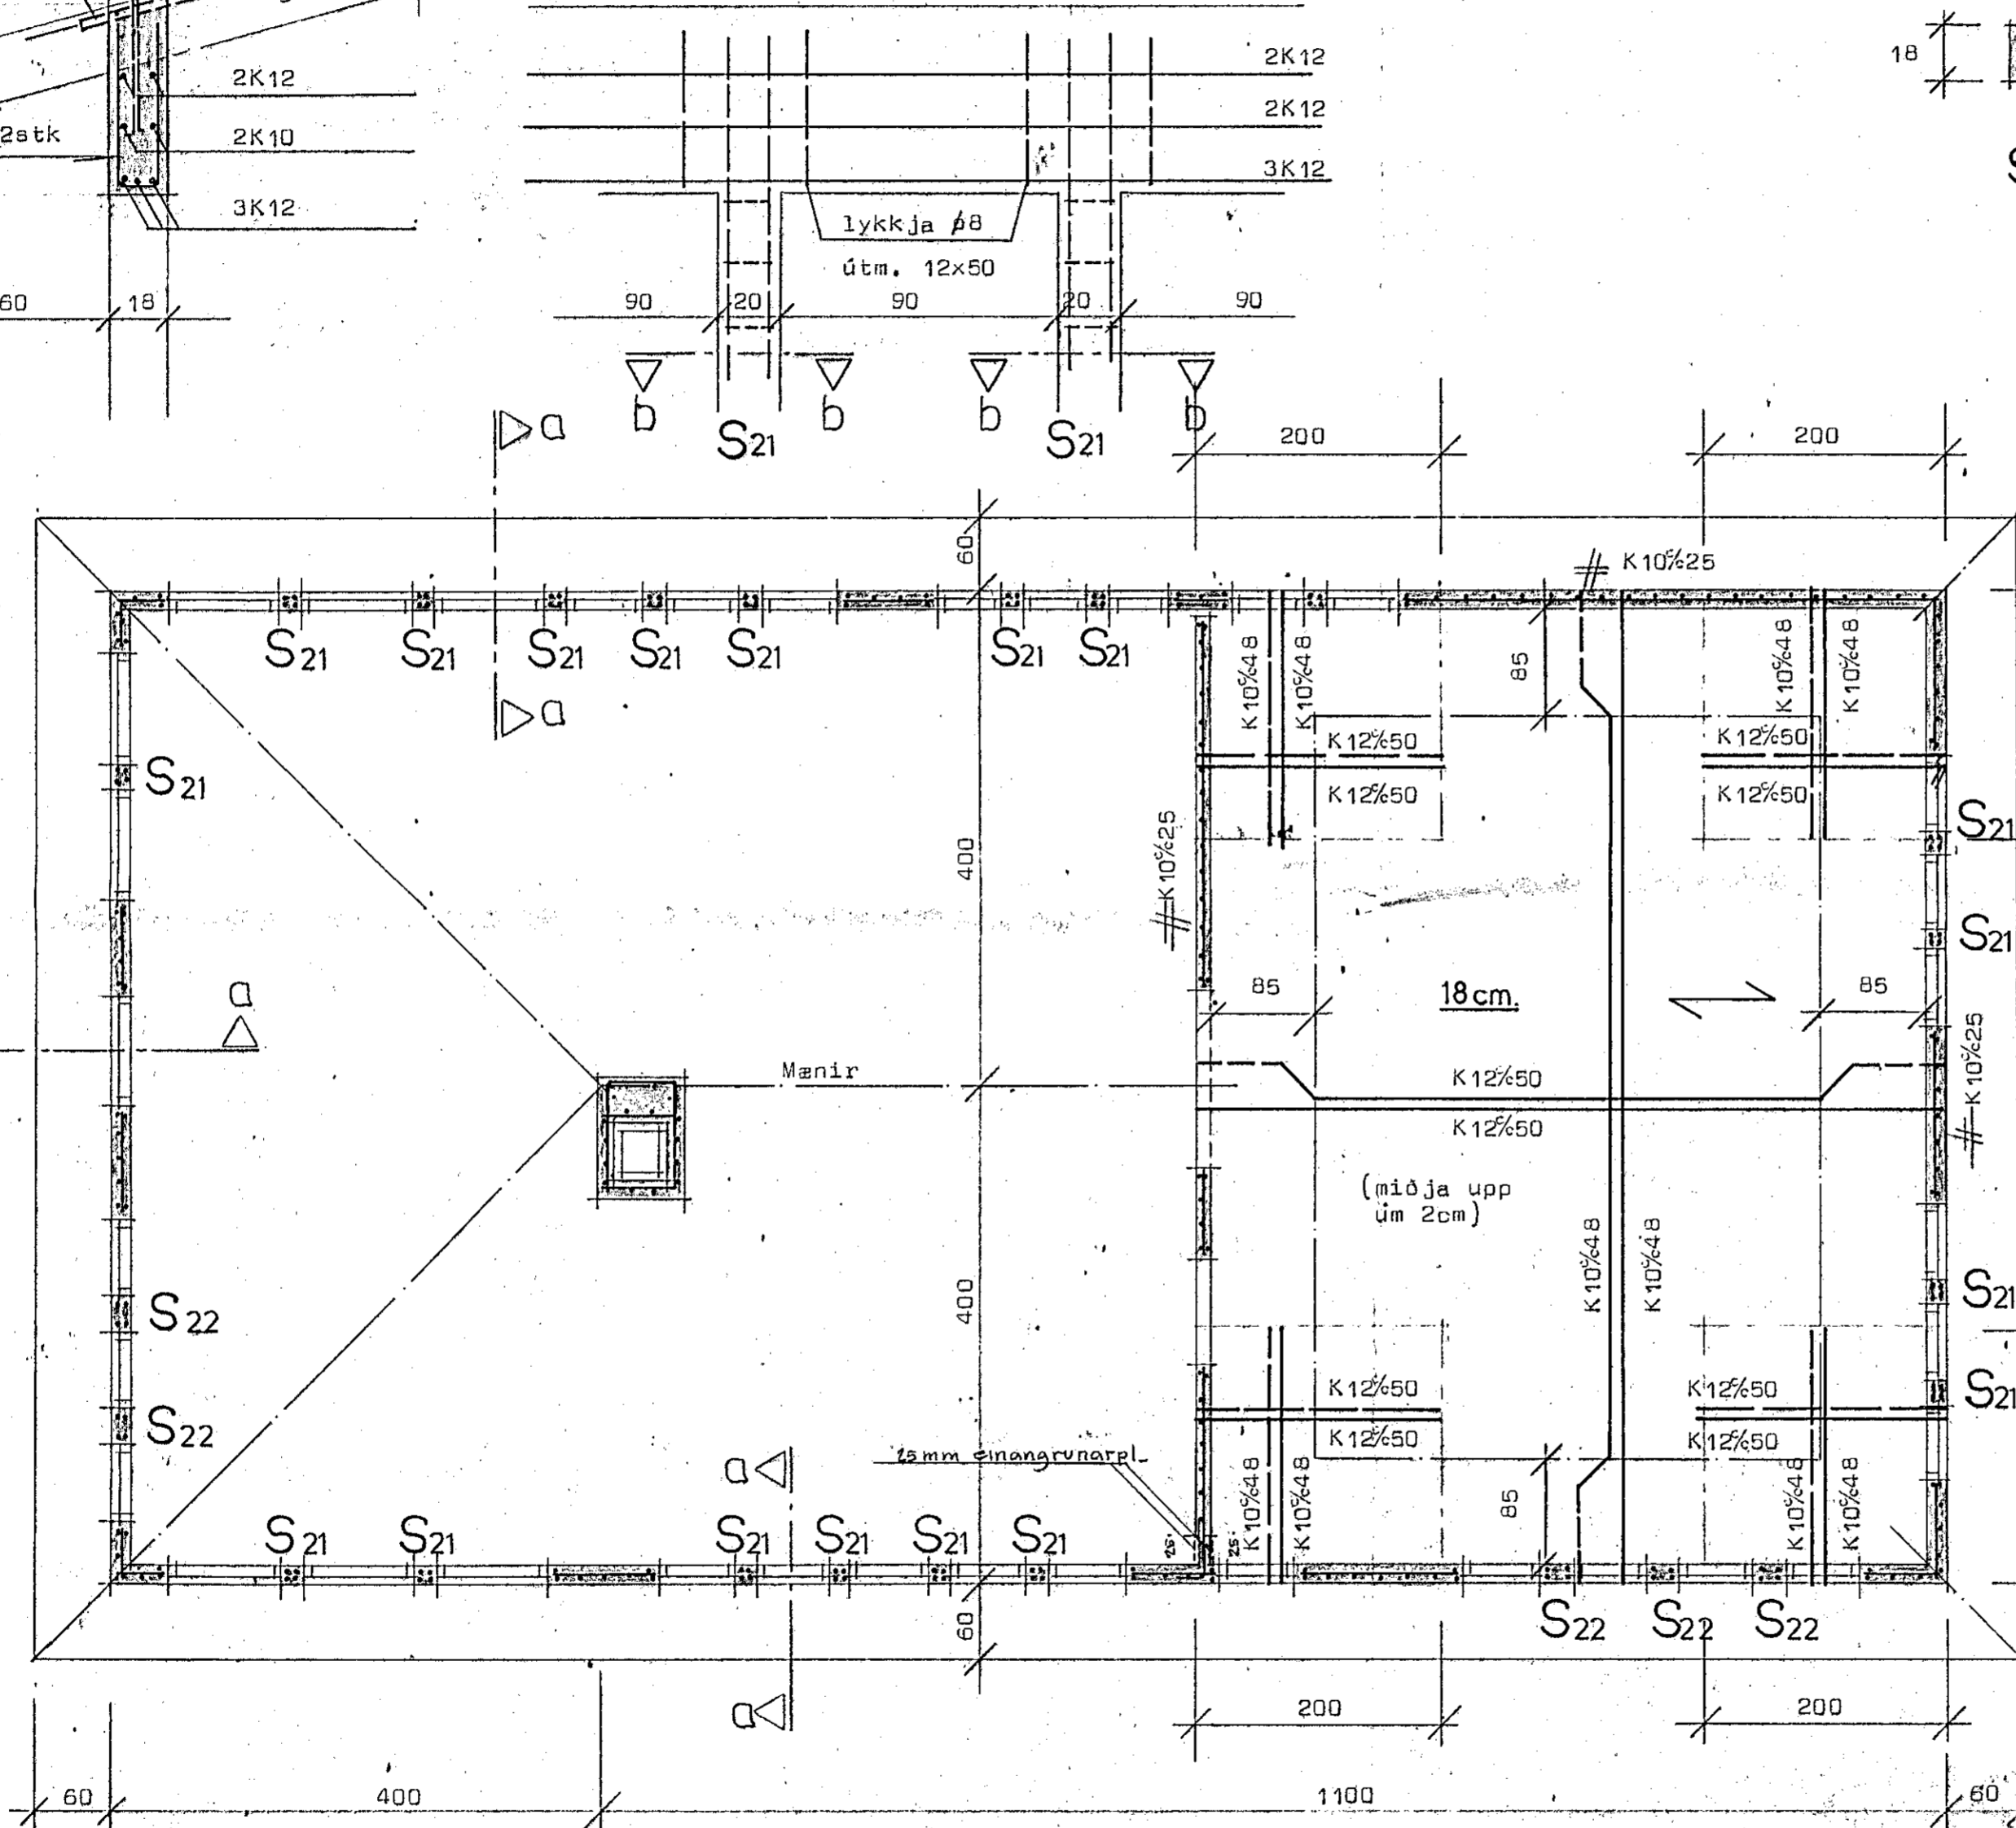
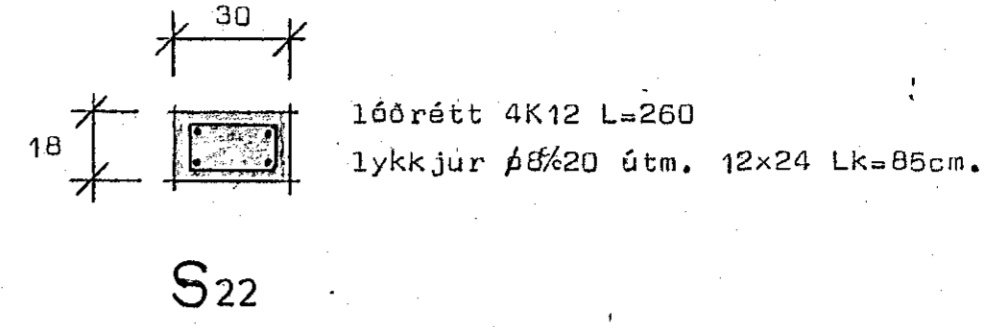


Lækjarberg 62 Hafnarfirði


lykkja  $\phi 8$  yfir sp.

Loftrás  $\phi 40$  PEH með sigti

í ytra opl.

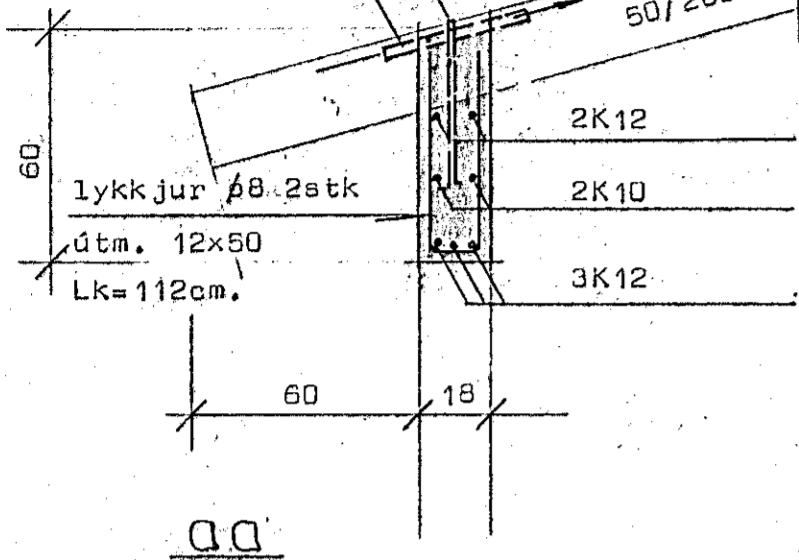

lódreitt bending K10%15  
lárétt bending lykkjur  $\phi 6/20$  útm. 64x94 Lk=325cm.  
Skorsteinn einangrist innan með 5cm vikurplötum.

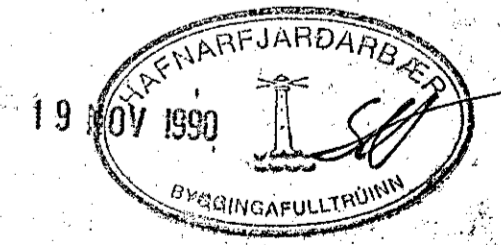

**STADALHÚS** S F  
TEIKNISTOFA SIÐUMÚLA 31 SÍMI 83141

VERKEFNI	DAGS.	nóv 1990	VERK NR
Járnþent steypa þakplata	MKV.	1:50 1:20	89-30
Lækjarberg 62 Hafnarfirði	BR.		
	BLAD NR	2.031.	
SIGURÐUR GUDMUNDSSON		SIGURÐUR P. KRISTJÁNSSON FTEI	