

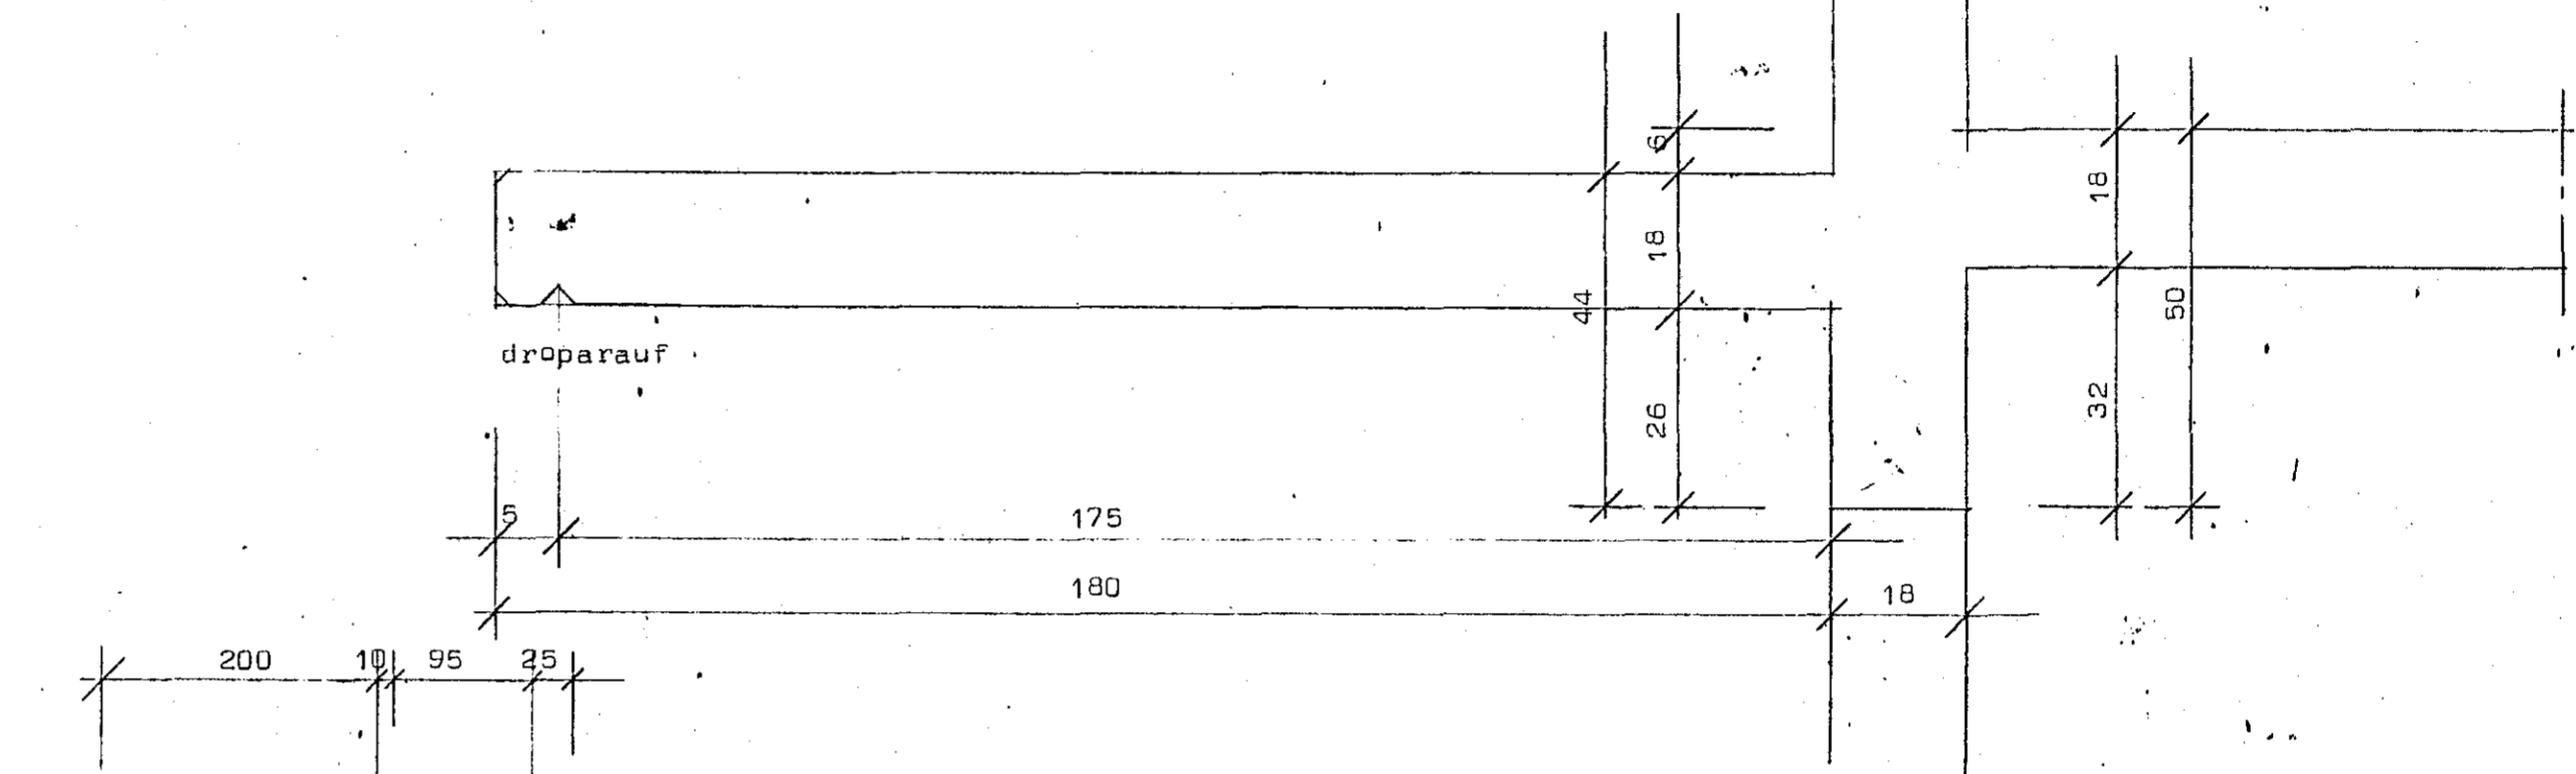



Lækjarberg 62 Hafnarfiróí

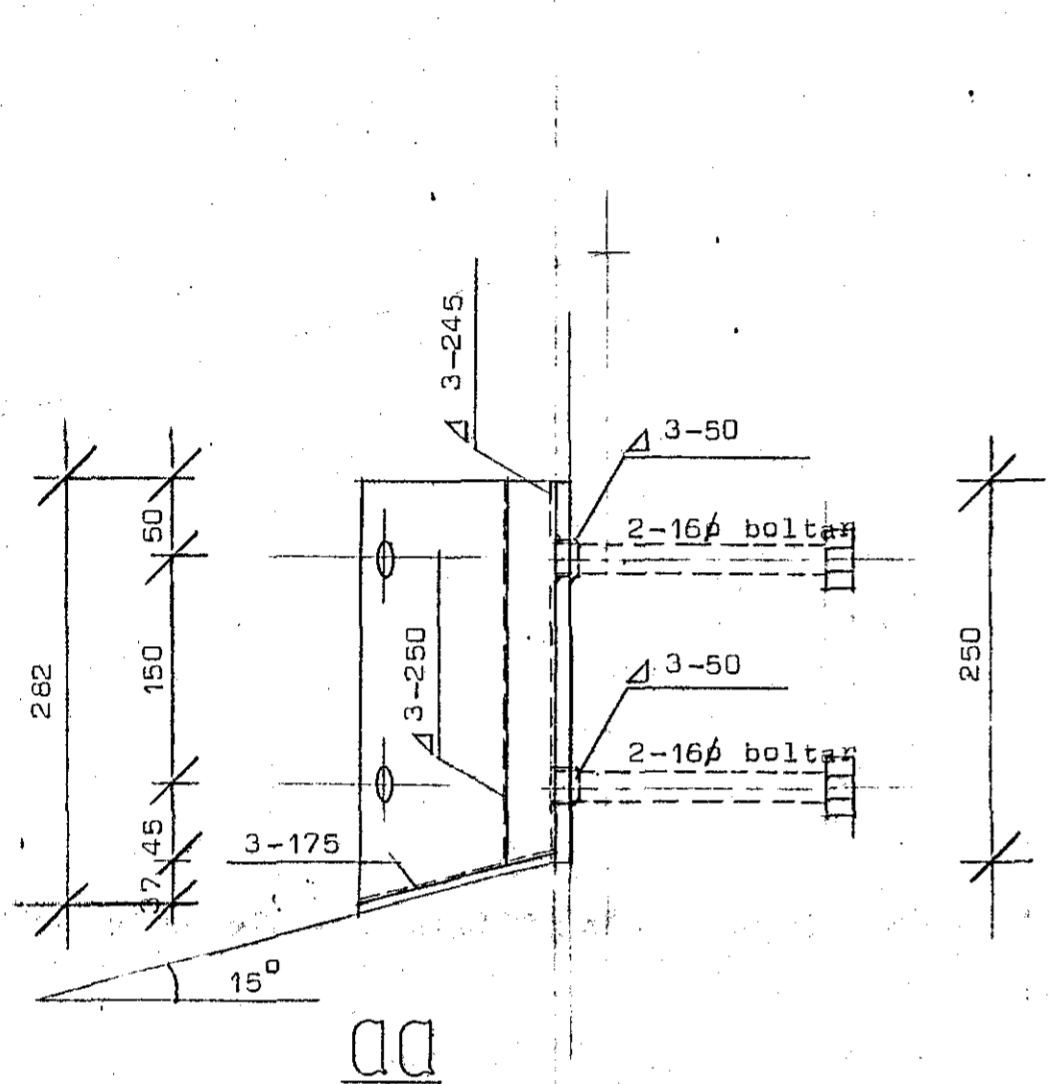



Snið í svalir Mk 1:10

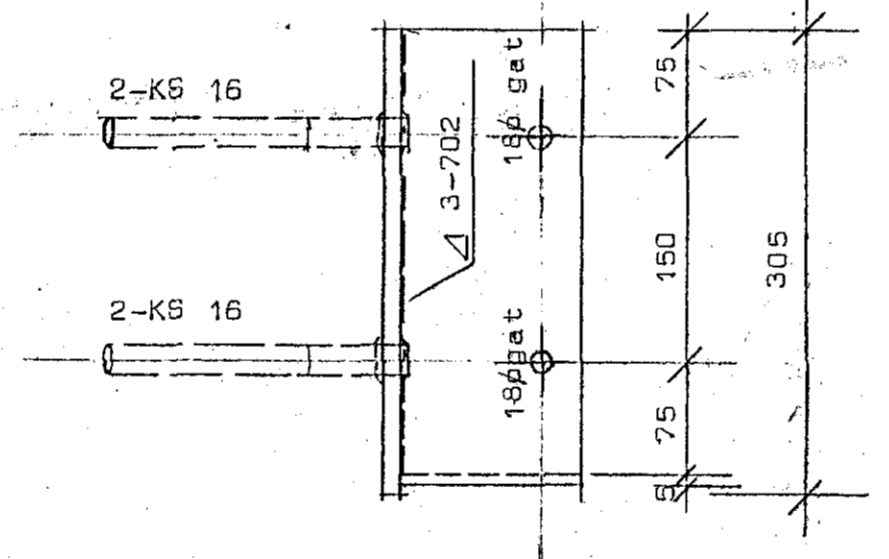

Festingar heitgalv.

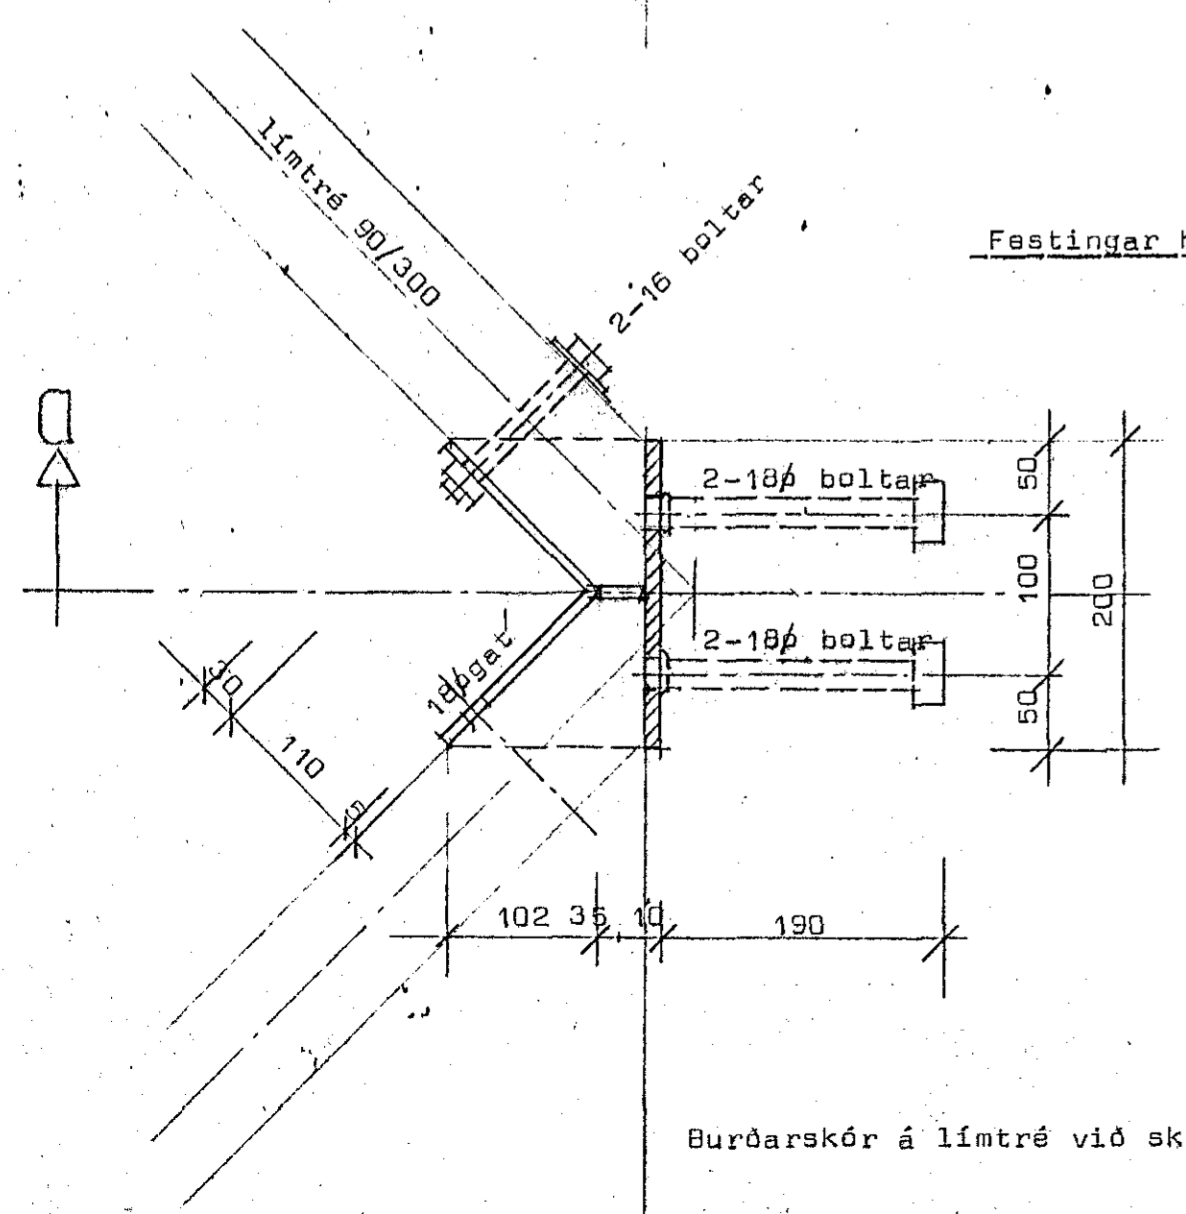

Burðarskór á límtré við skorstein Mk 1:5

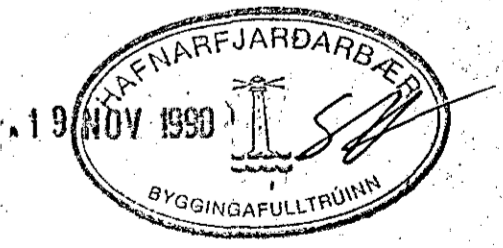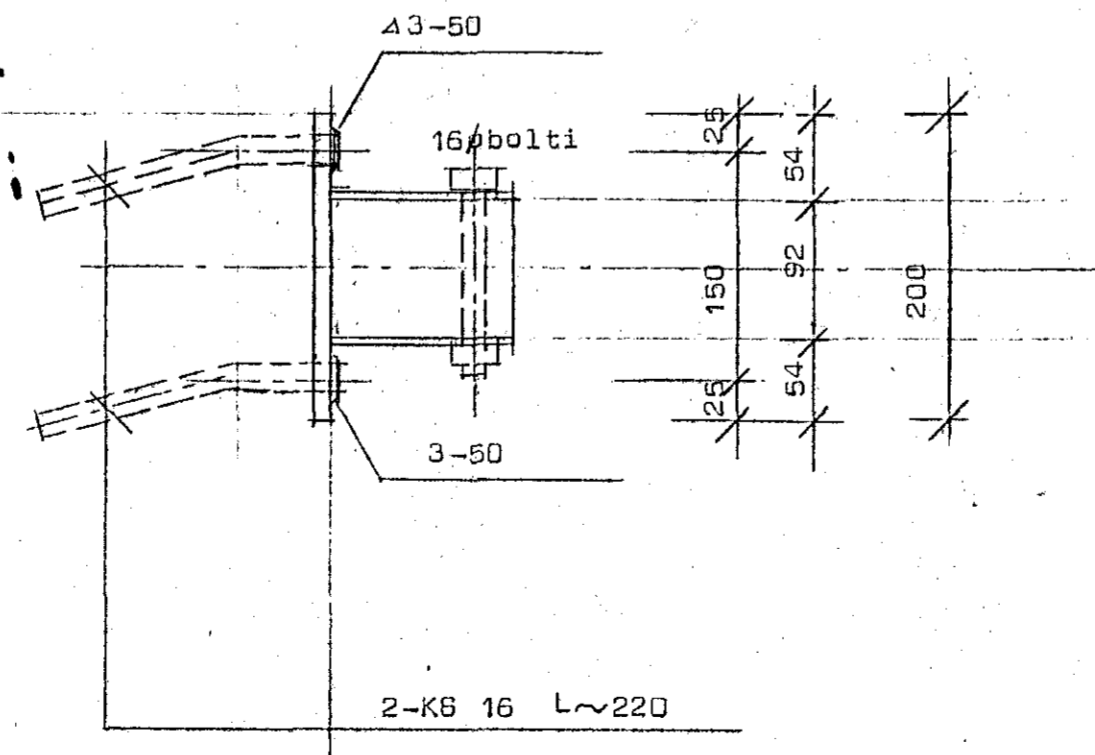

STADALHÚS FIS
TEIKNISTOFA SÍÐUMÚLA 3I SÍMI 8314I

VERKEFNI Burðarskór úr stáli	DAGS. nóv. 1990 MKV. 1:10 1:5	VERK NR. B9-30
Lækjarberg 62 Hafnarfiróí	BR. BLAD NR 2.0/2	
SIGURÐUR GUDMUNDSSON	SIGURÐUR Þ. KRISTJÁNSSON	FTFÍ