
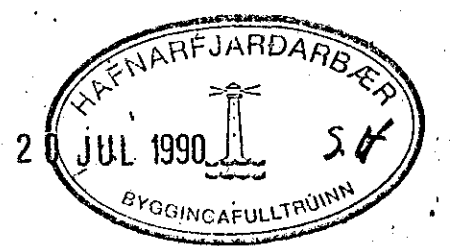
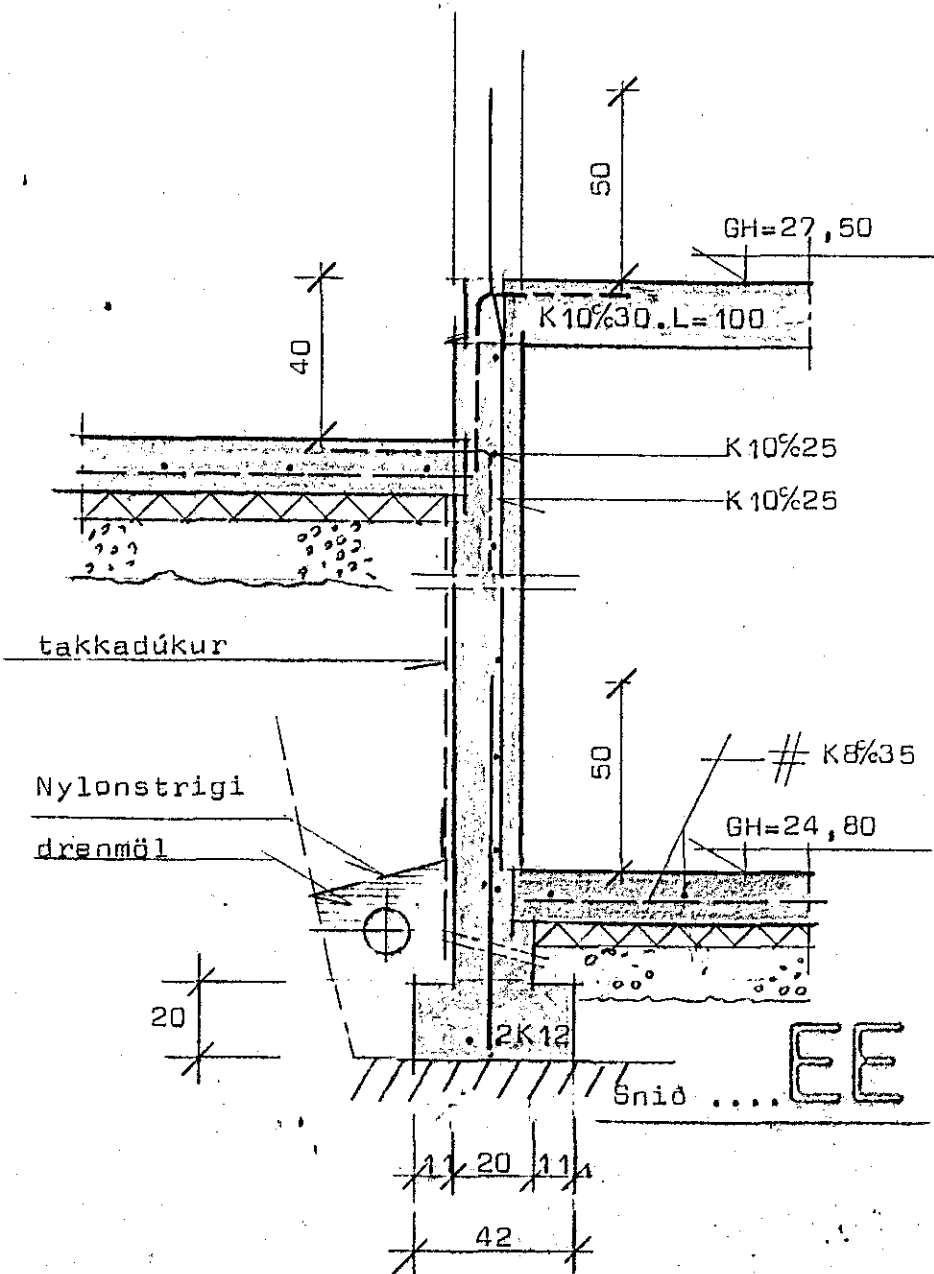
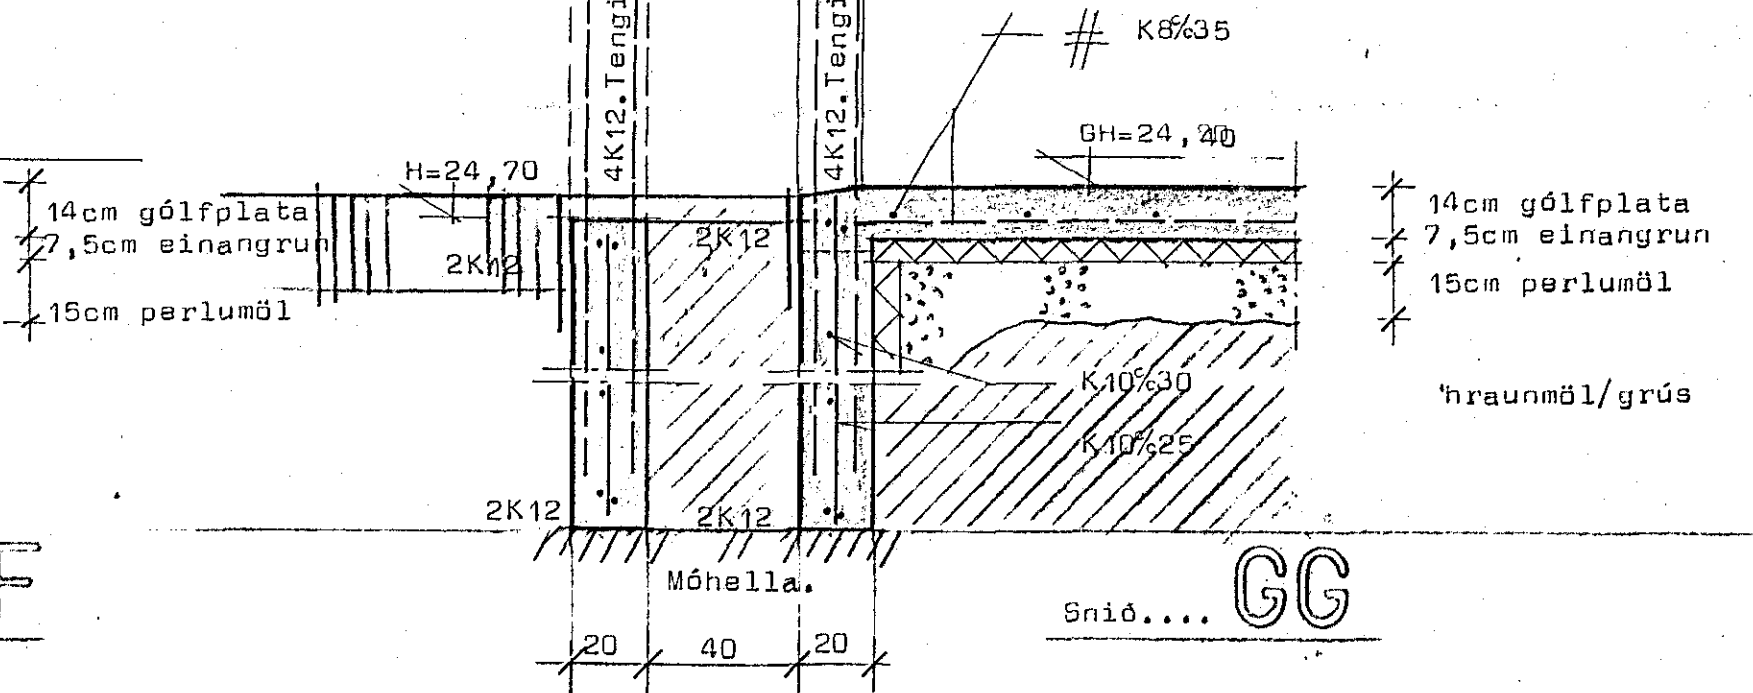
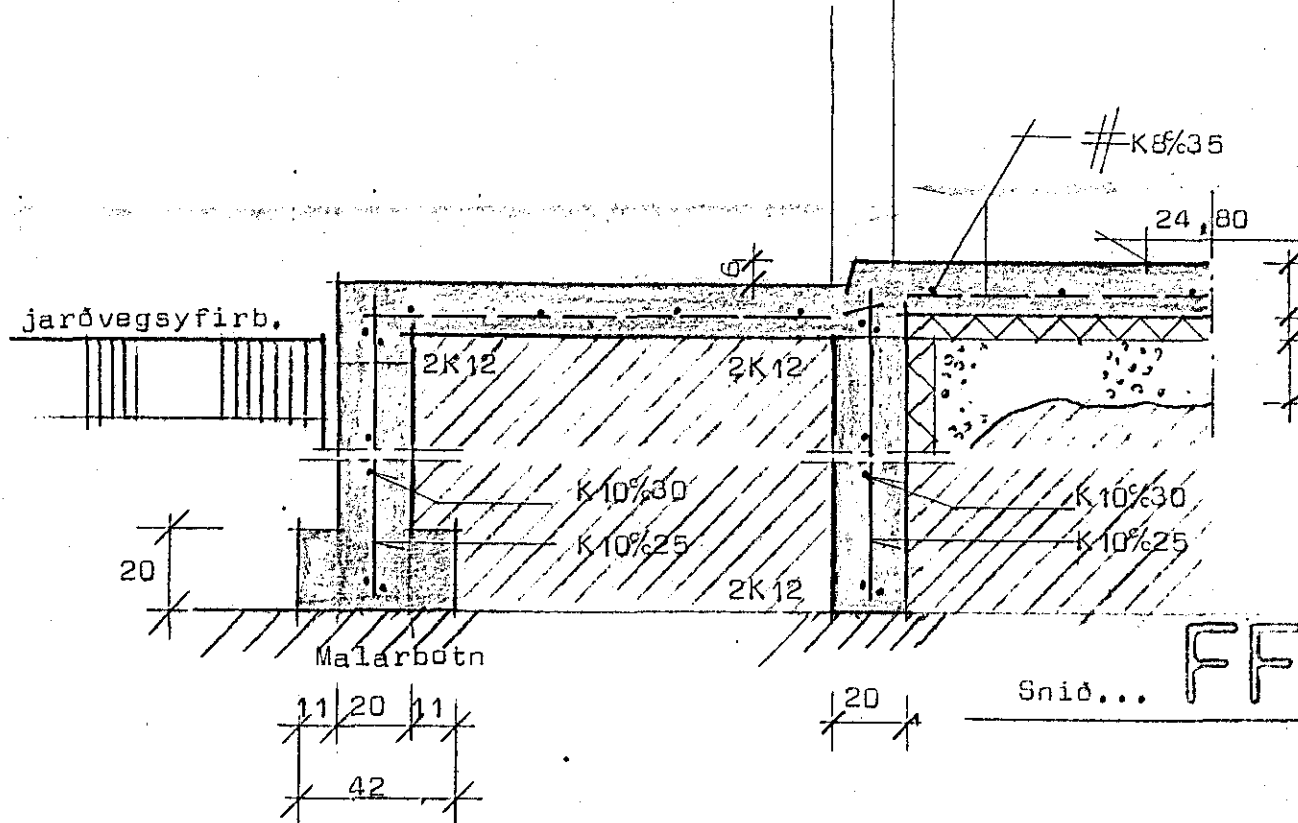
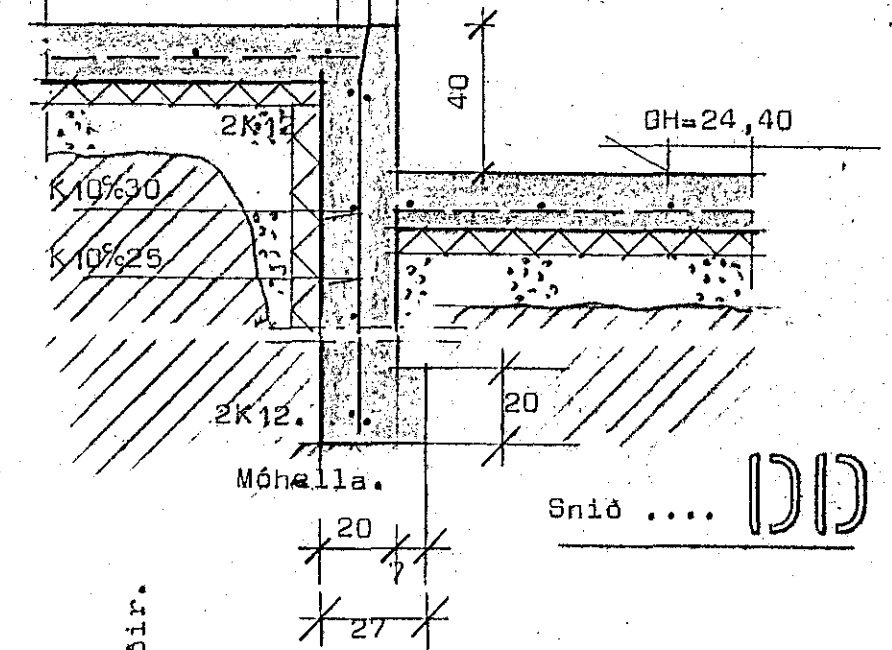
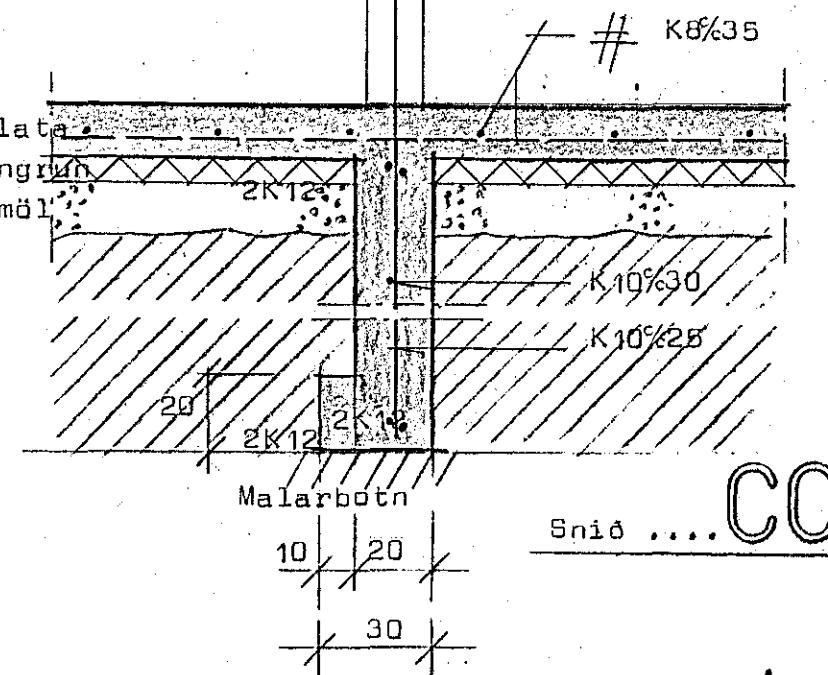
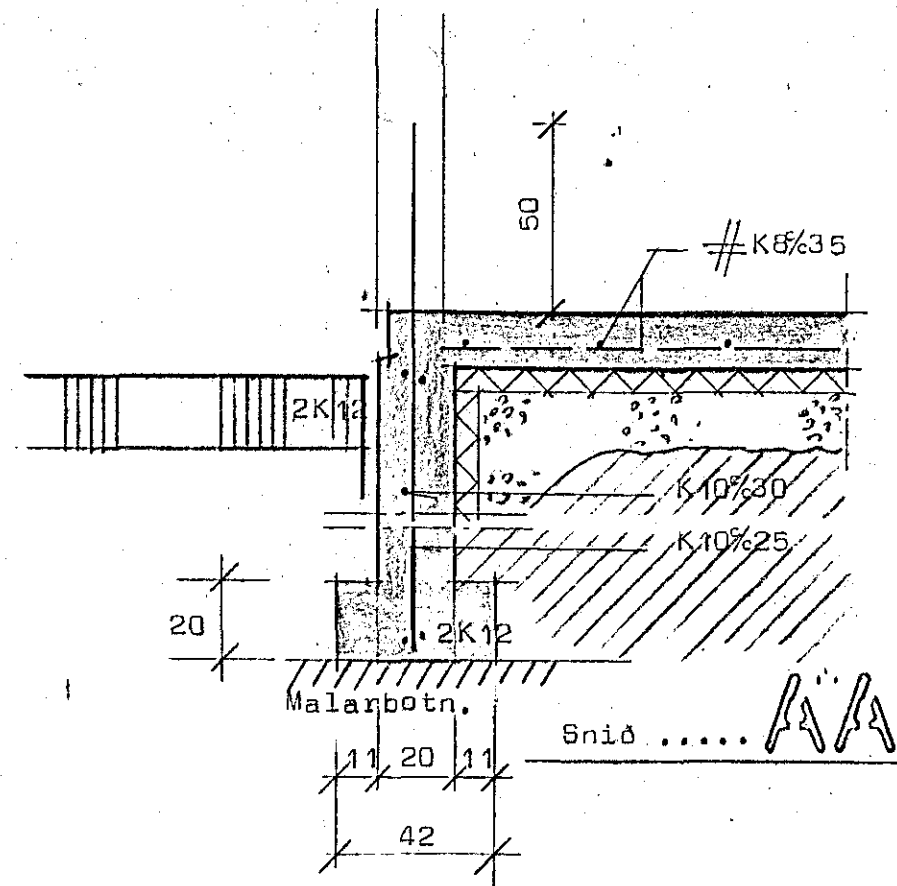


Lækjarberg 62. Hafnarfirði.

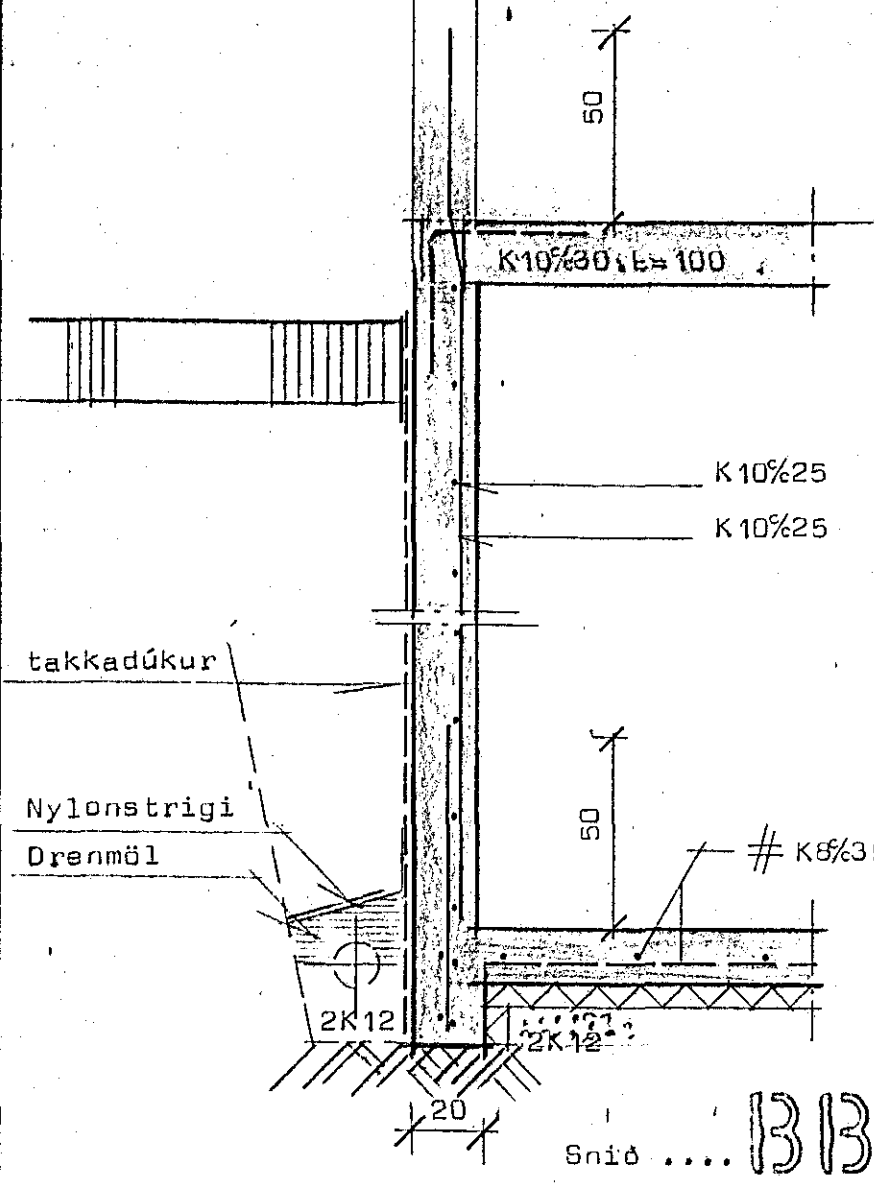

STADALHÚS T.E.
TEIKNISTOFA SÍÐUMULA 3Í SÍMI 83Í4Í

VERKEFNI	DAGS. Júl 1990.	VERK NR
Undirstöður	MKV. 1:20	89-30
Lækjarberg - 62 Hafnarfirði	BR.	
	BLAD NR 2.02.2	
SIGURDUR GUDMUNDSSON	SIGURDUR P KRISTJÁNSSON	FTEÍ