

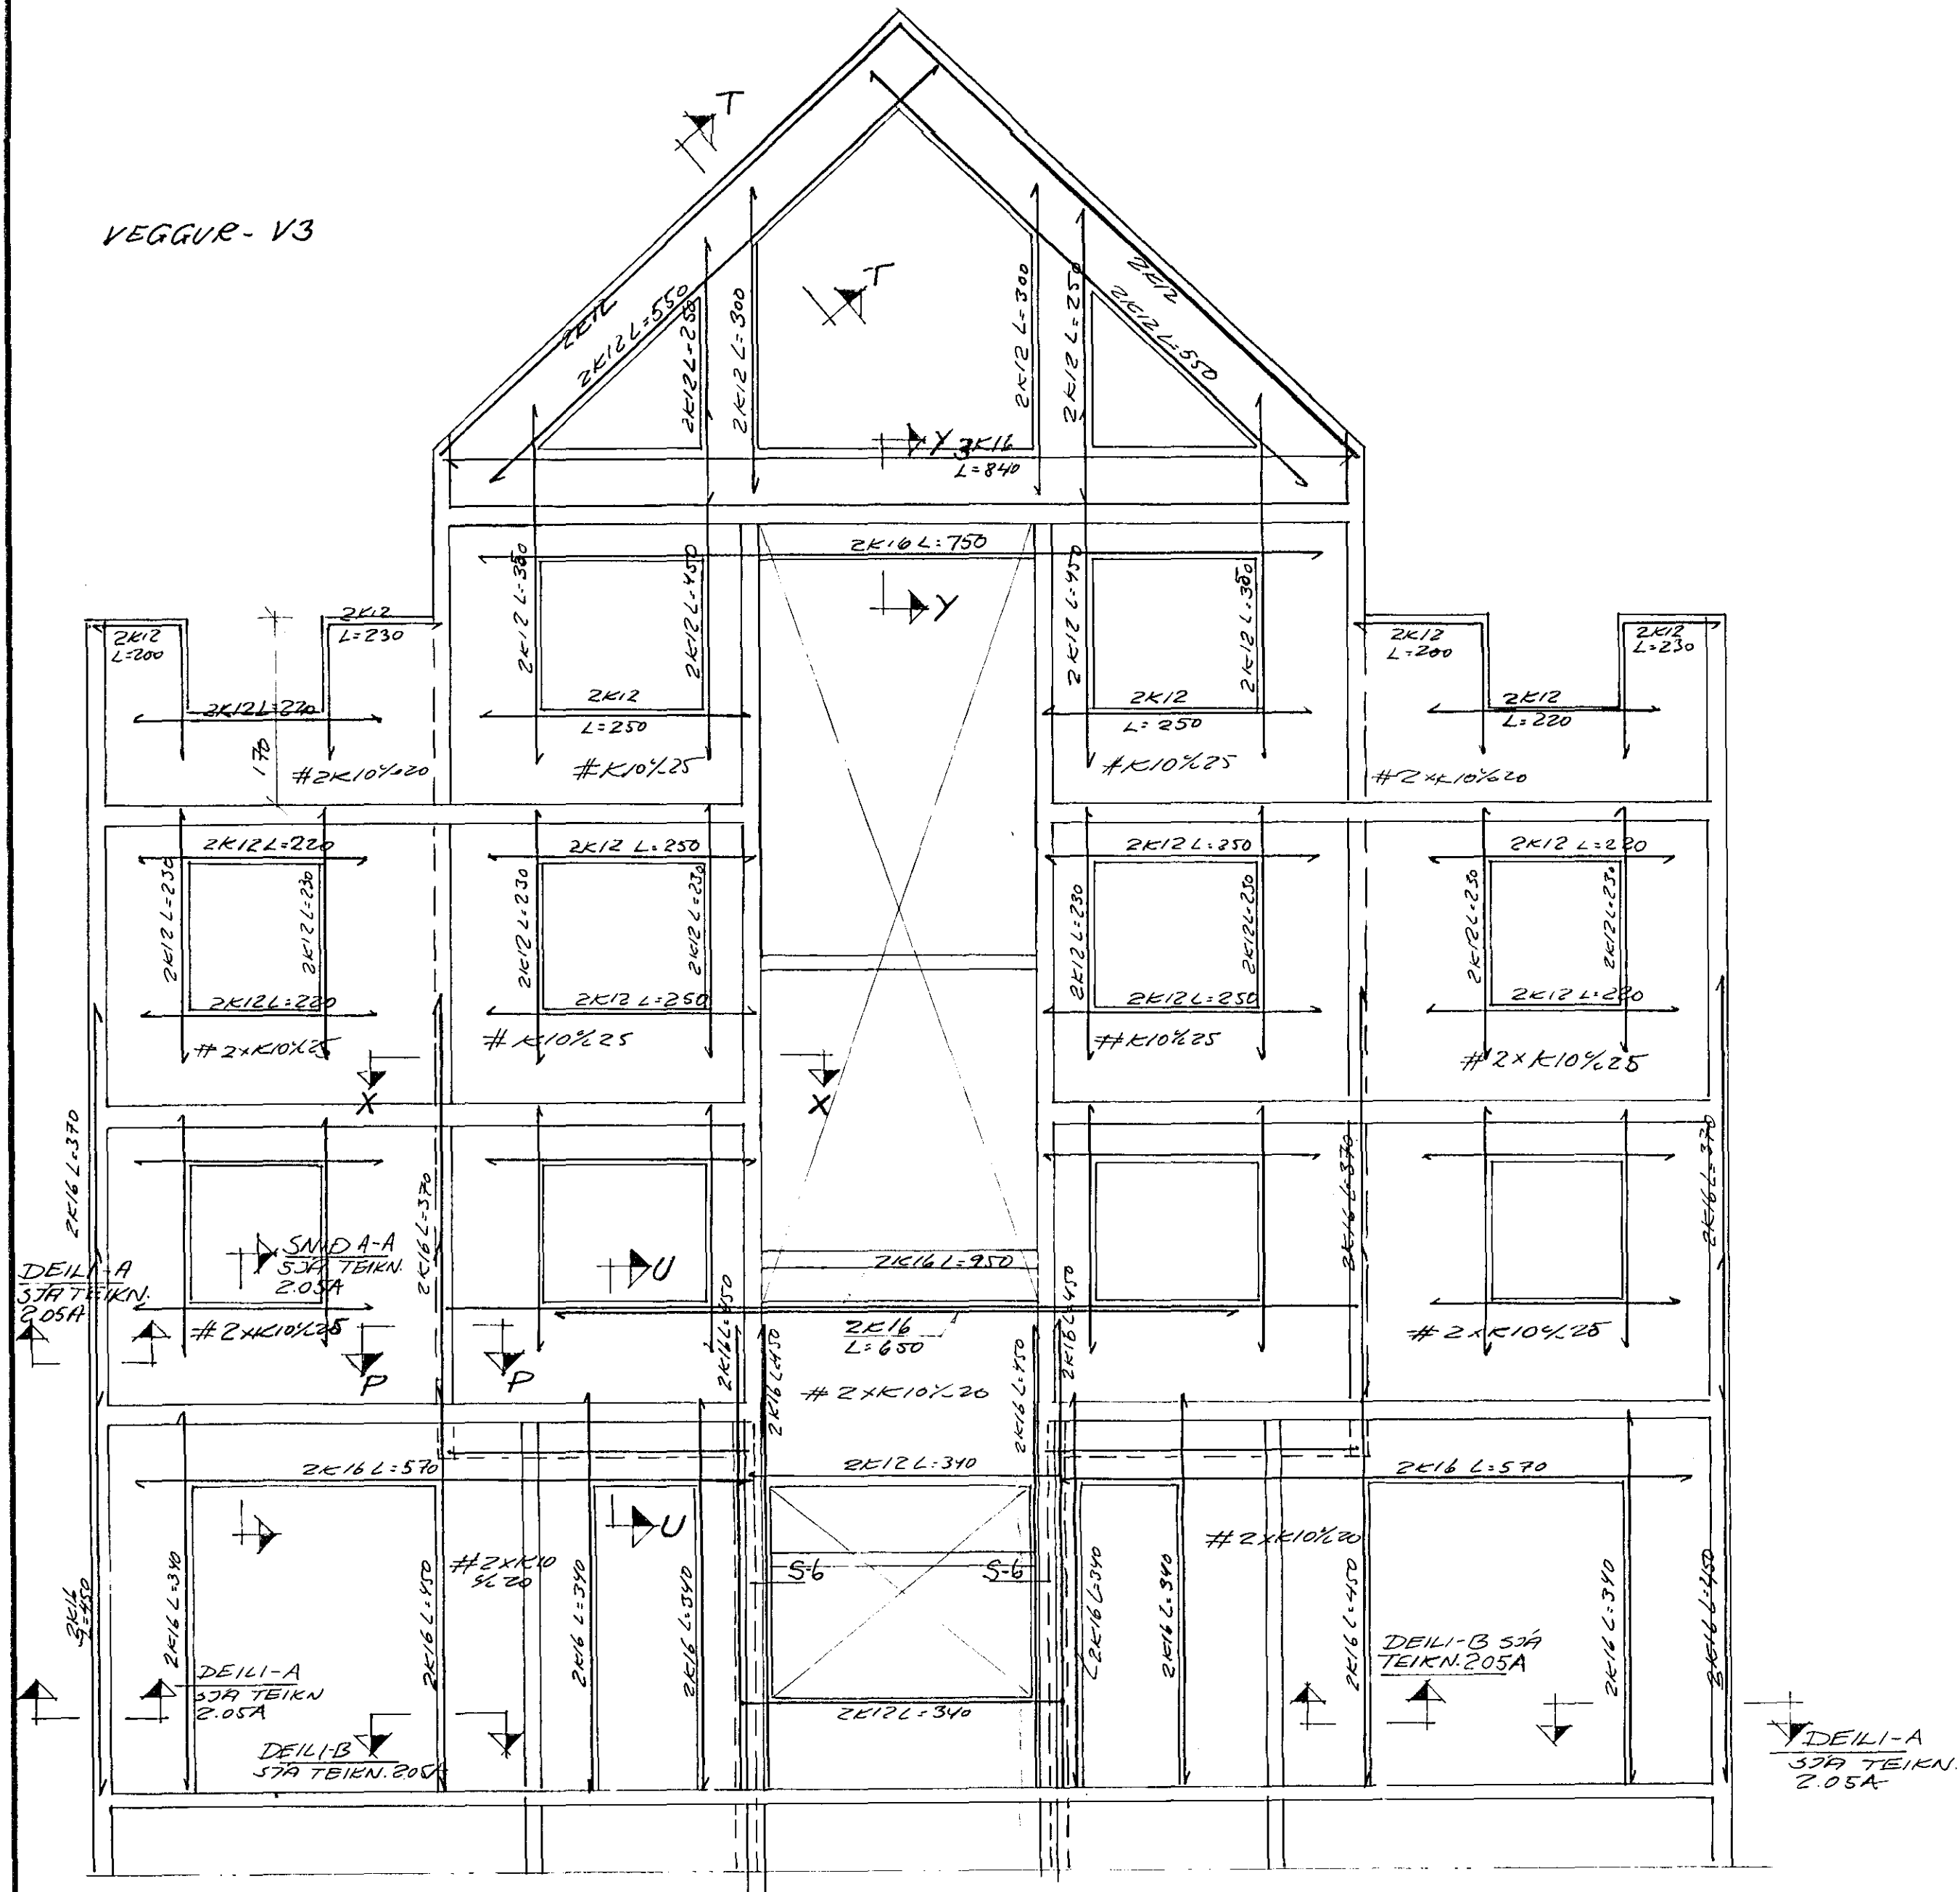



VEGGUR - V3

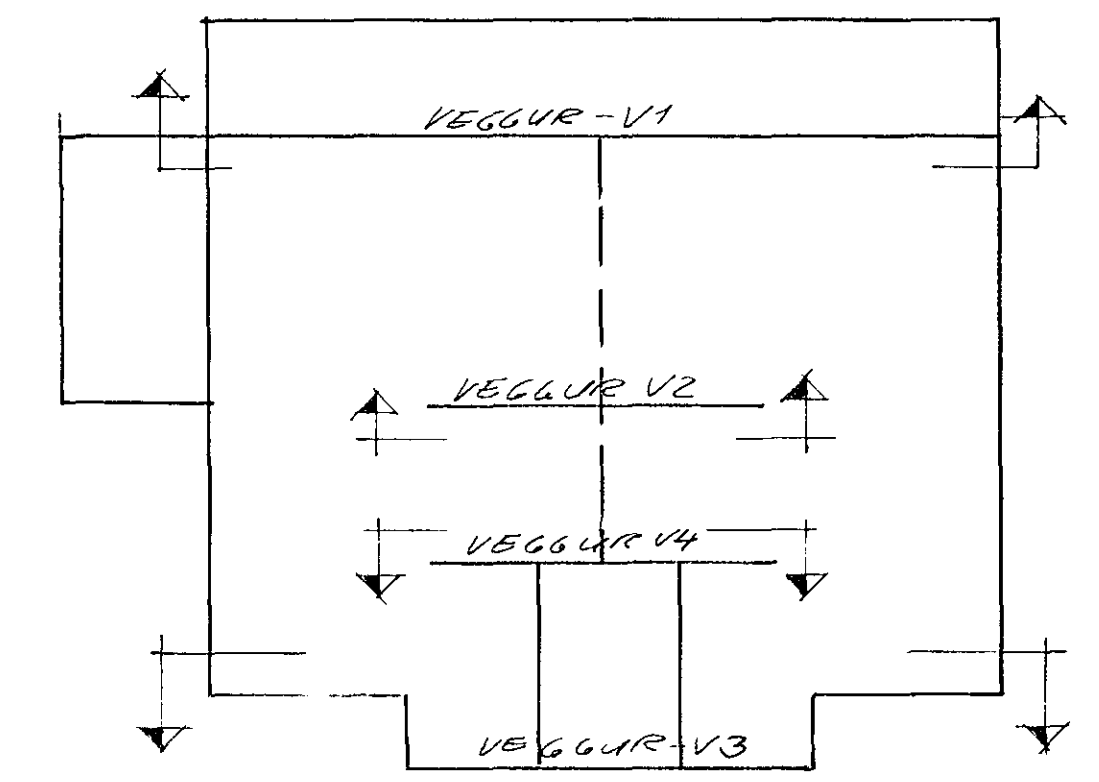


VEGGUR - V4

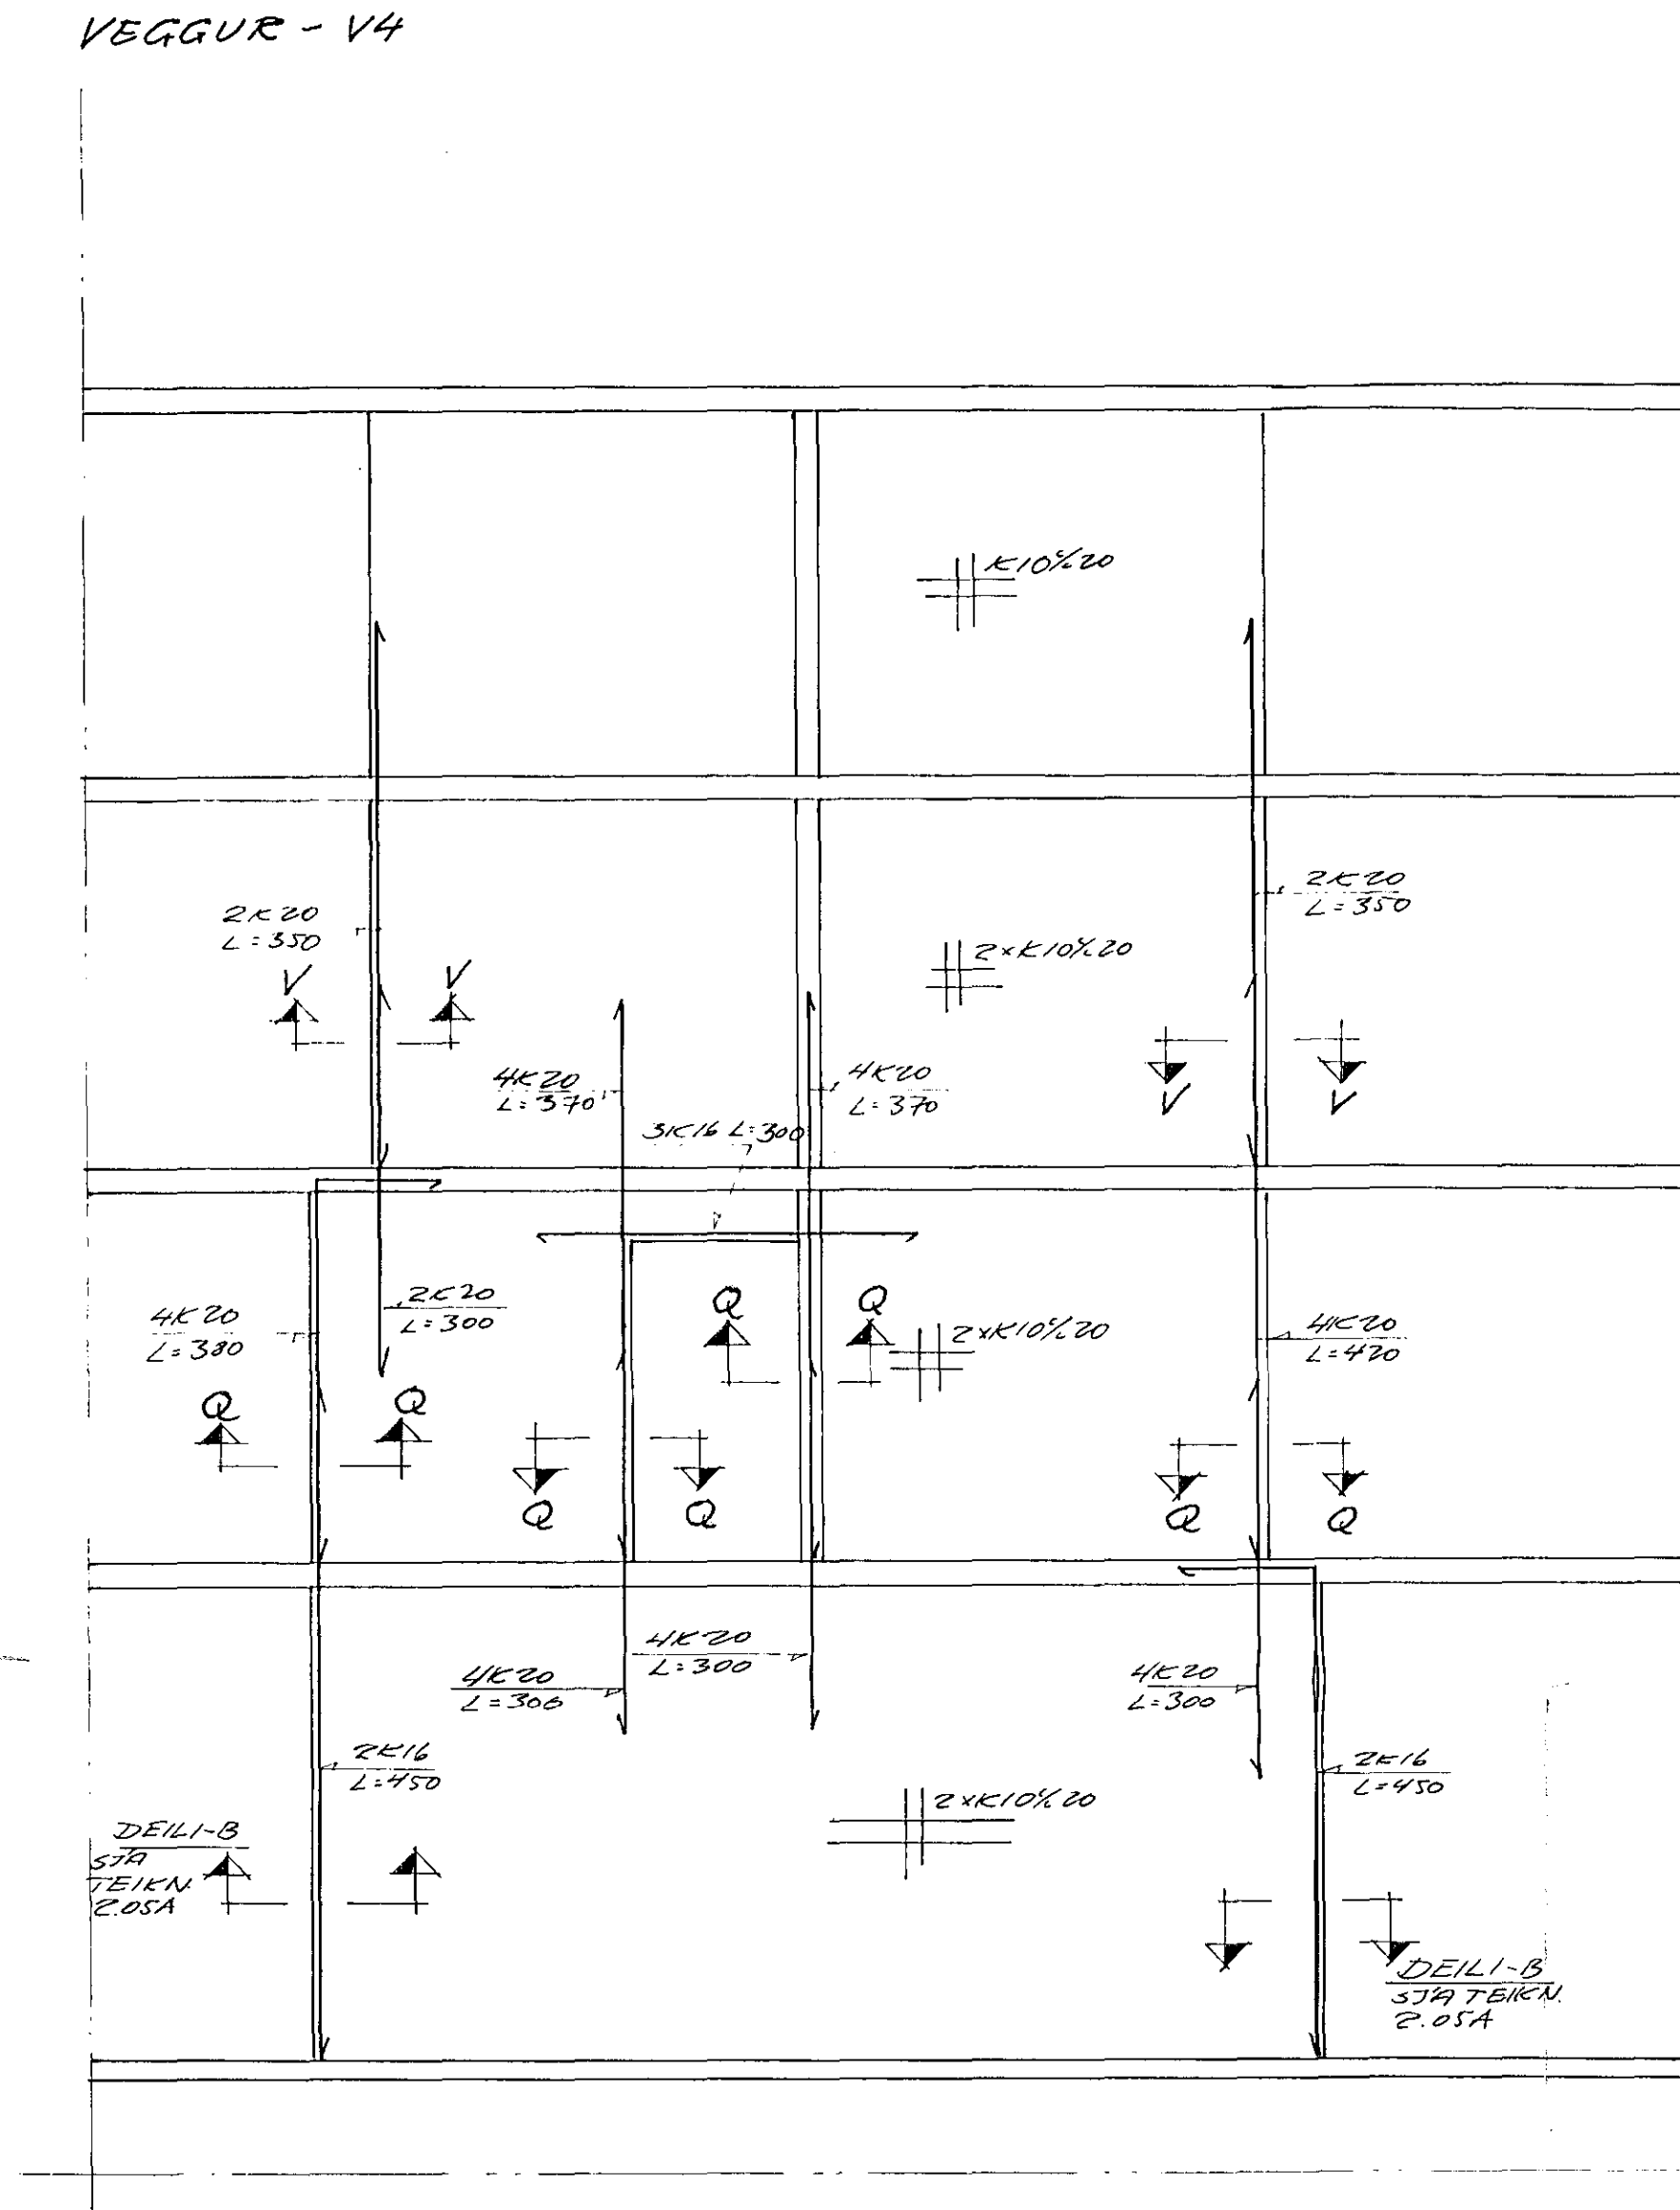


SNID P-P 1:20

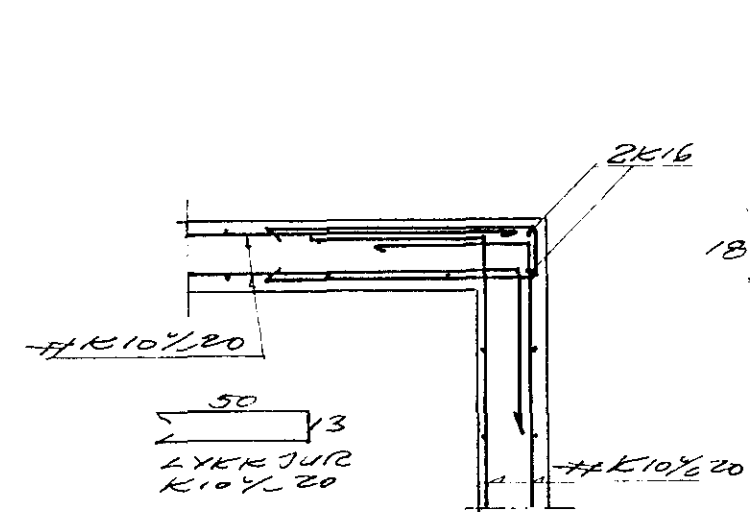


SNID X-X 1:20

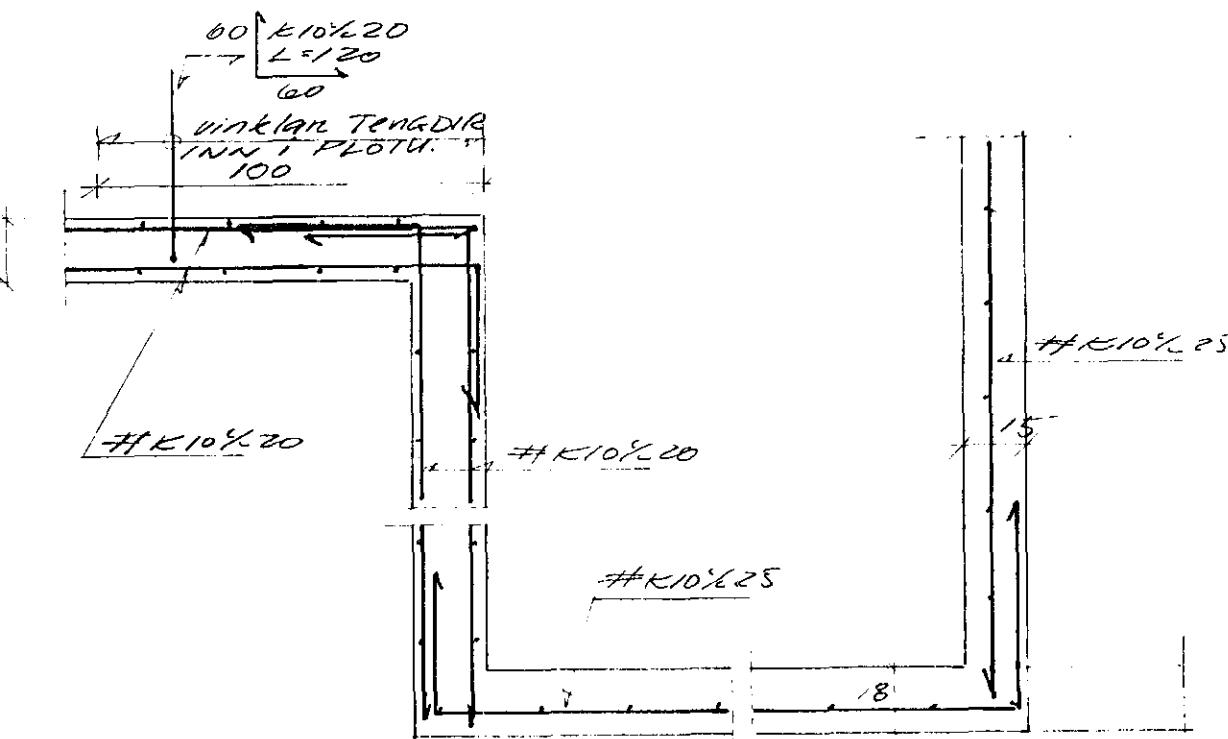


SNID U-U 1:20

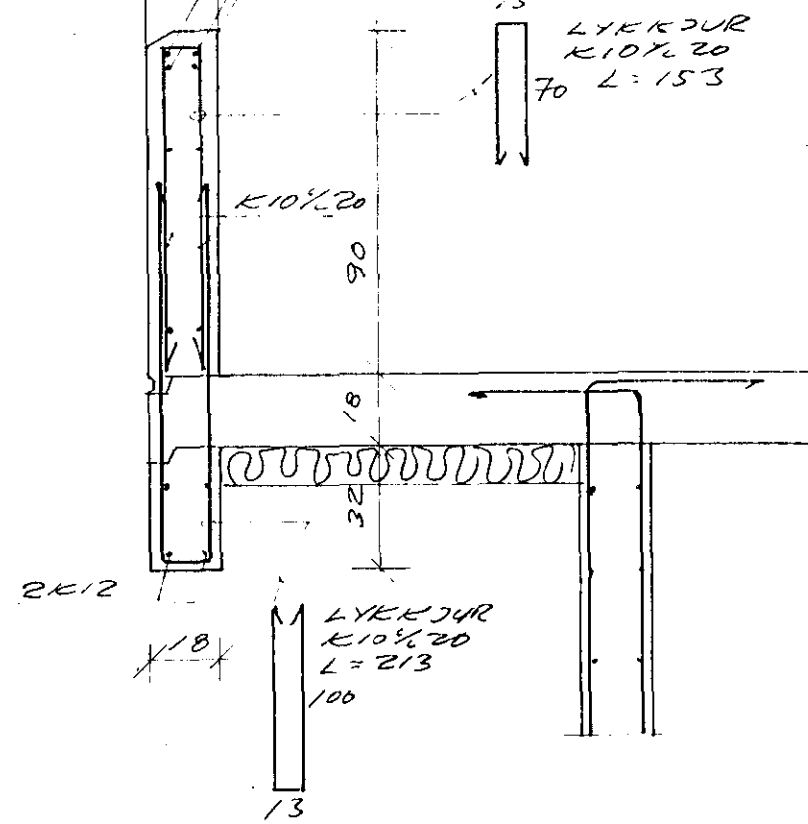

SNID Y-Y 1:20

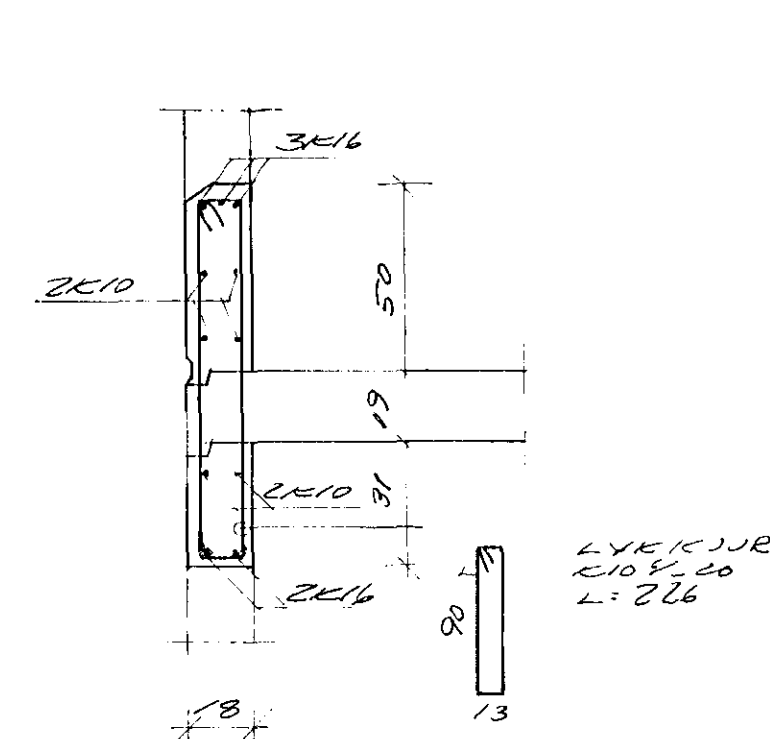

DEILI Q OG V SJÁ TEIKN. 2.07A
SNID T-T SJÁ TEIKN. 2.07A.

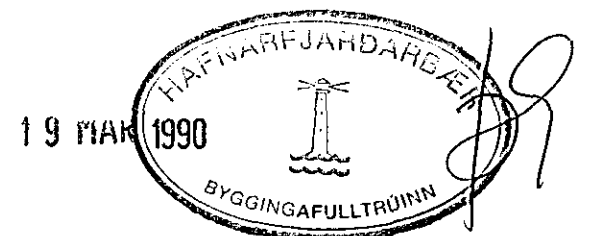

	TILKNISTOFAN RÖDULL		TEKN. <i>LL</i>	DAGS. MARS 90
	ARMULA 36 108 REYKJAVÍK SIMI 33950 & 33577		REKNI. <i>LL</i>	VERK.
	LEIJKARGATA 34 HAFNARF.		VERI. <i>LL</i>	BLAD. 2.08A
	HUS-C VEGGUR V3 OG V4		MKY. <i>LL</i>	1:50/1:20

Hilmarinn