



VEGGUR V1 1:50

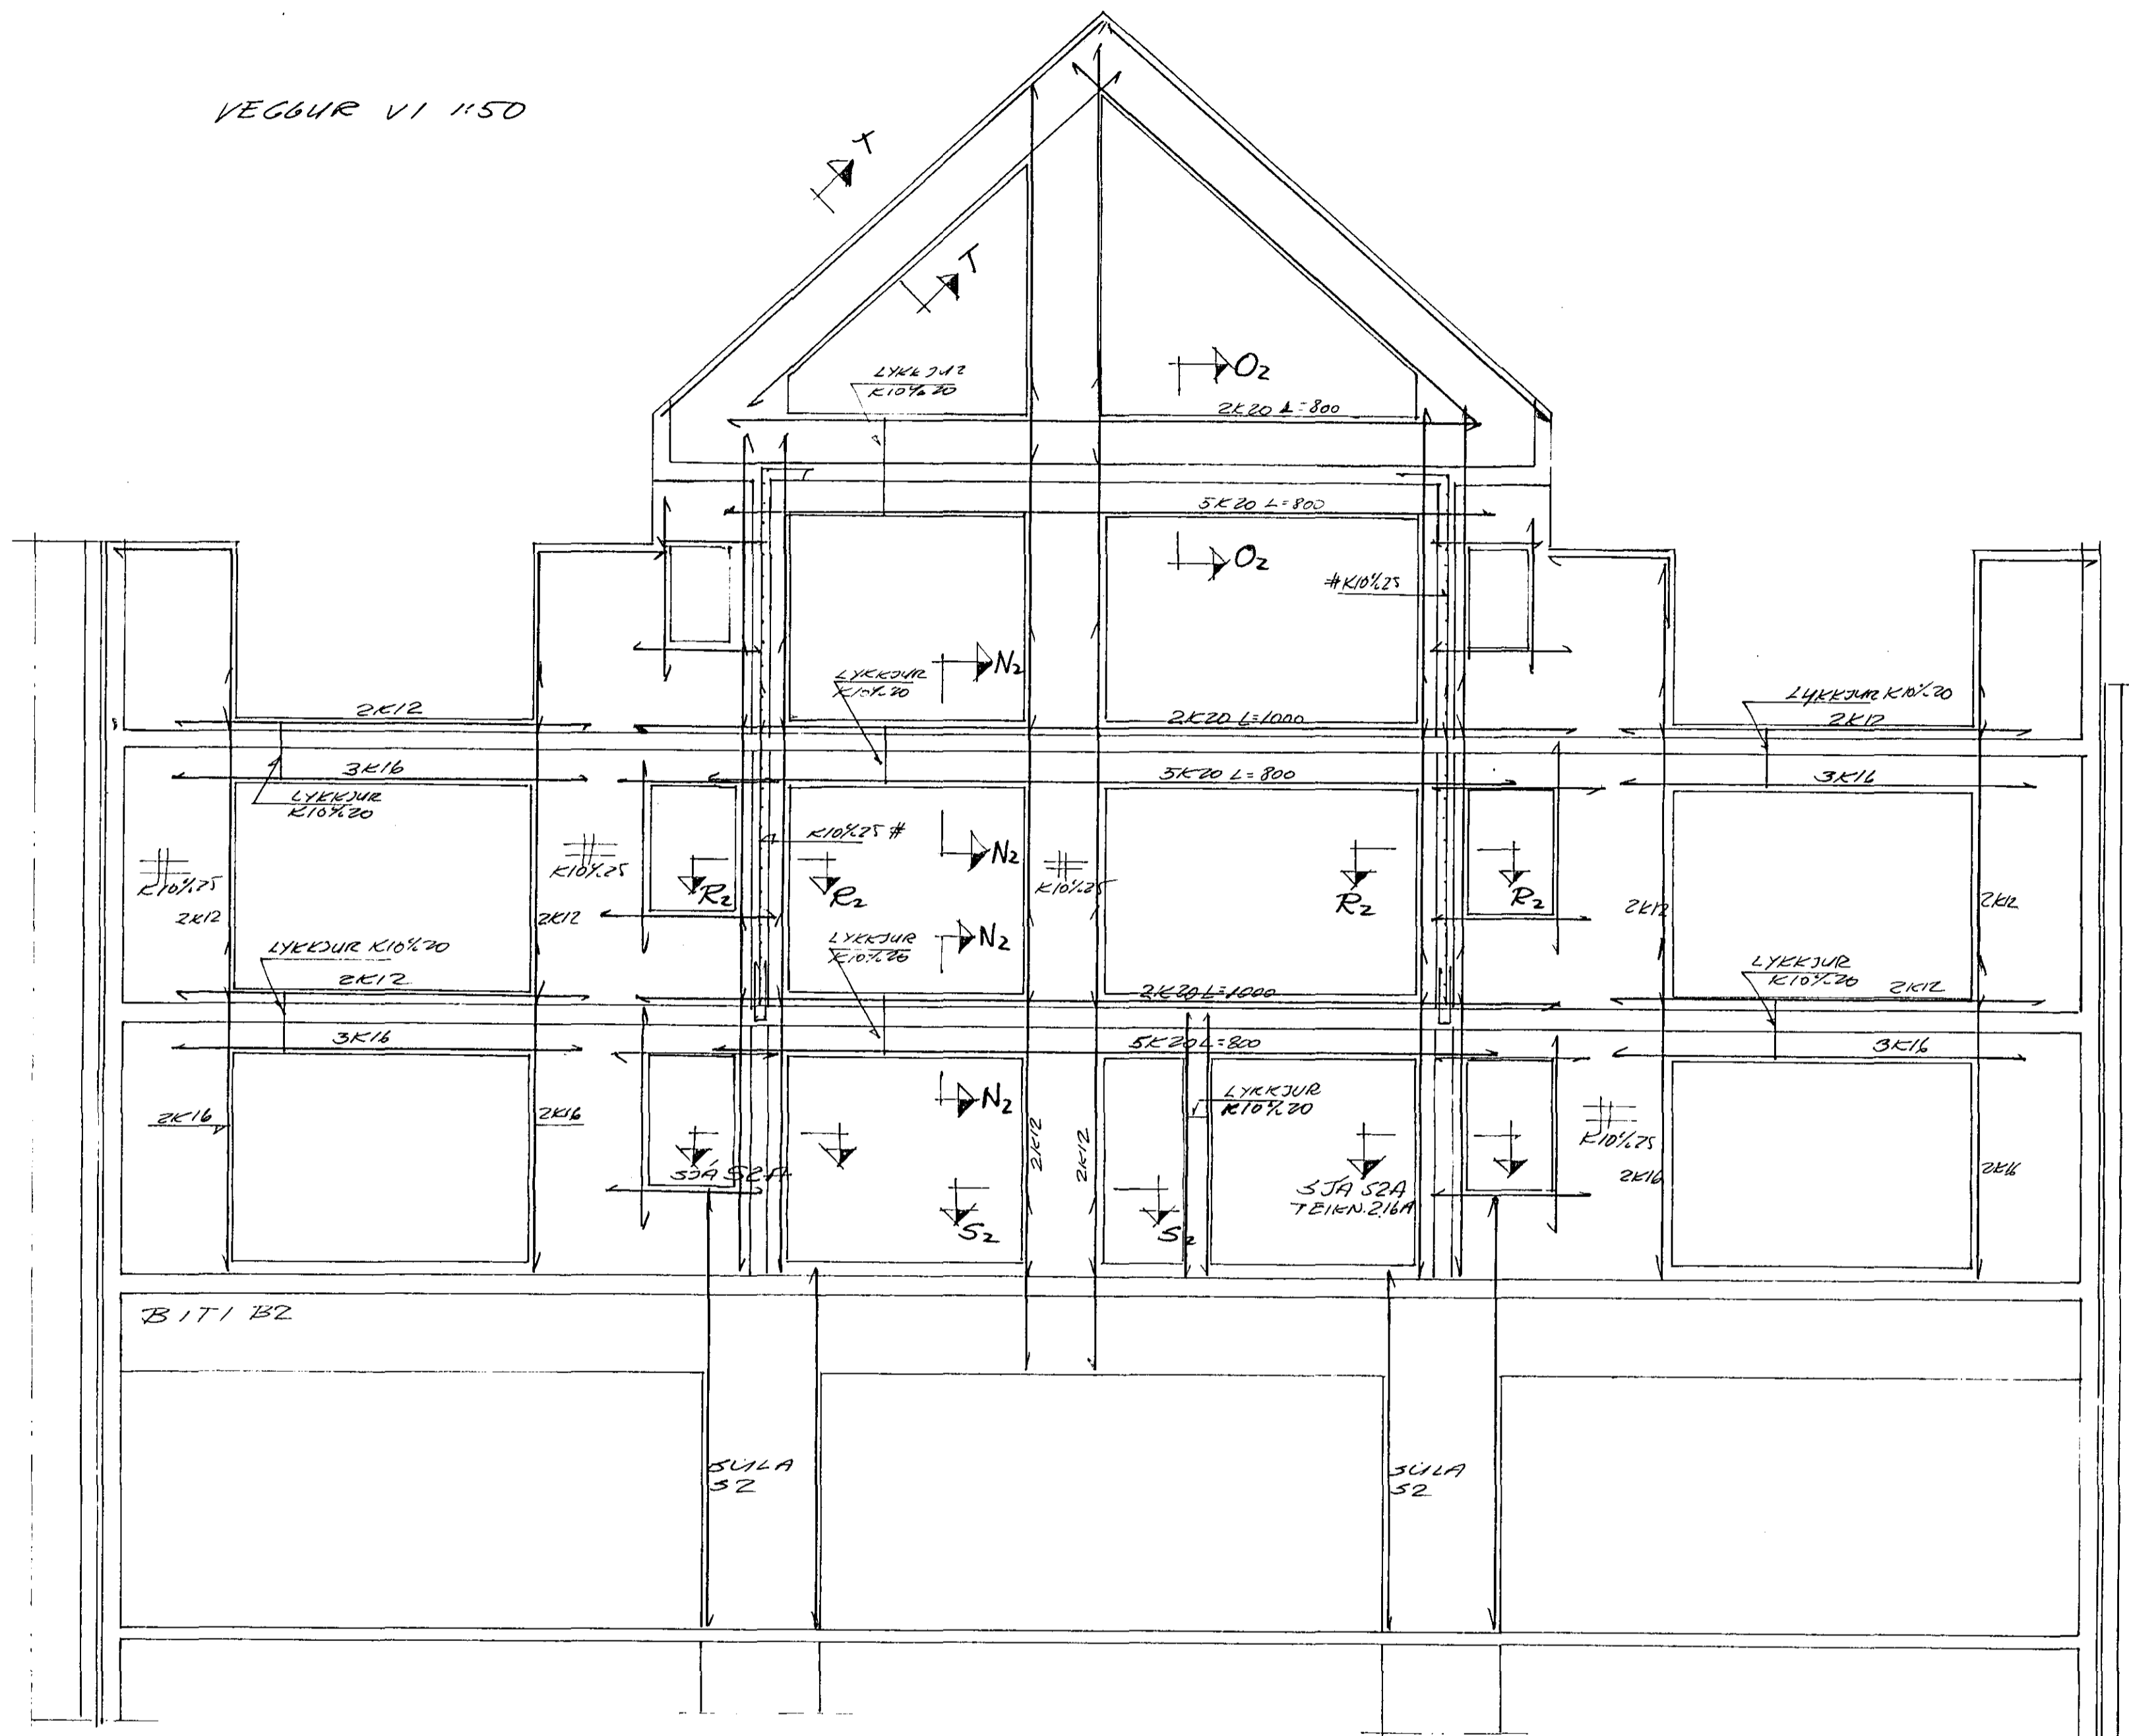


VEGGUR V2 1:50

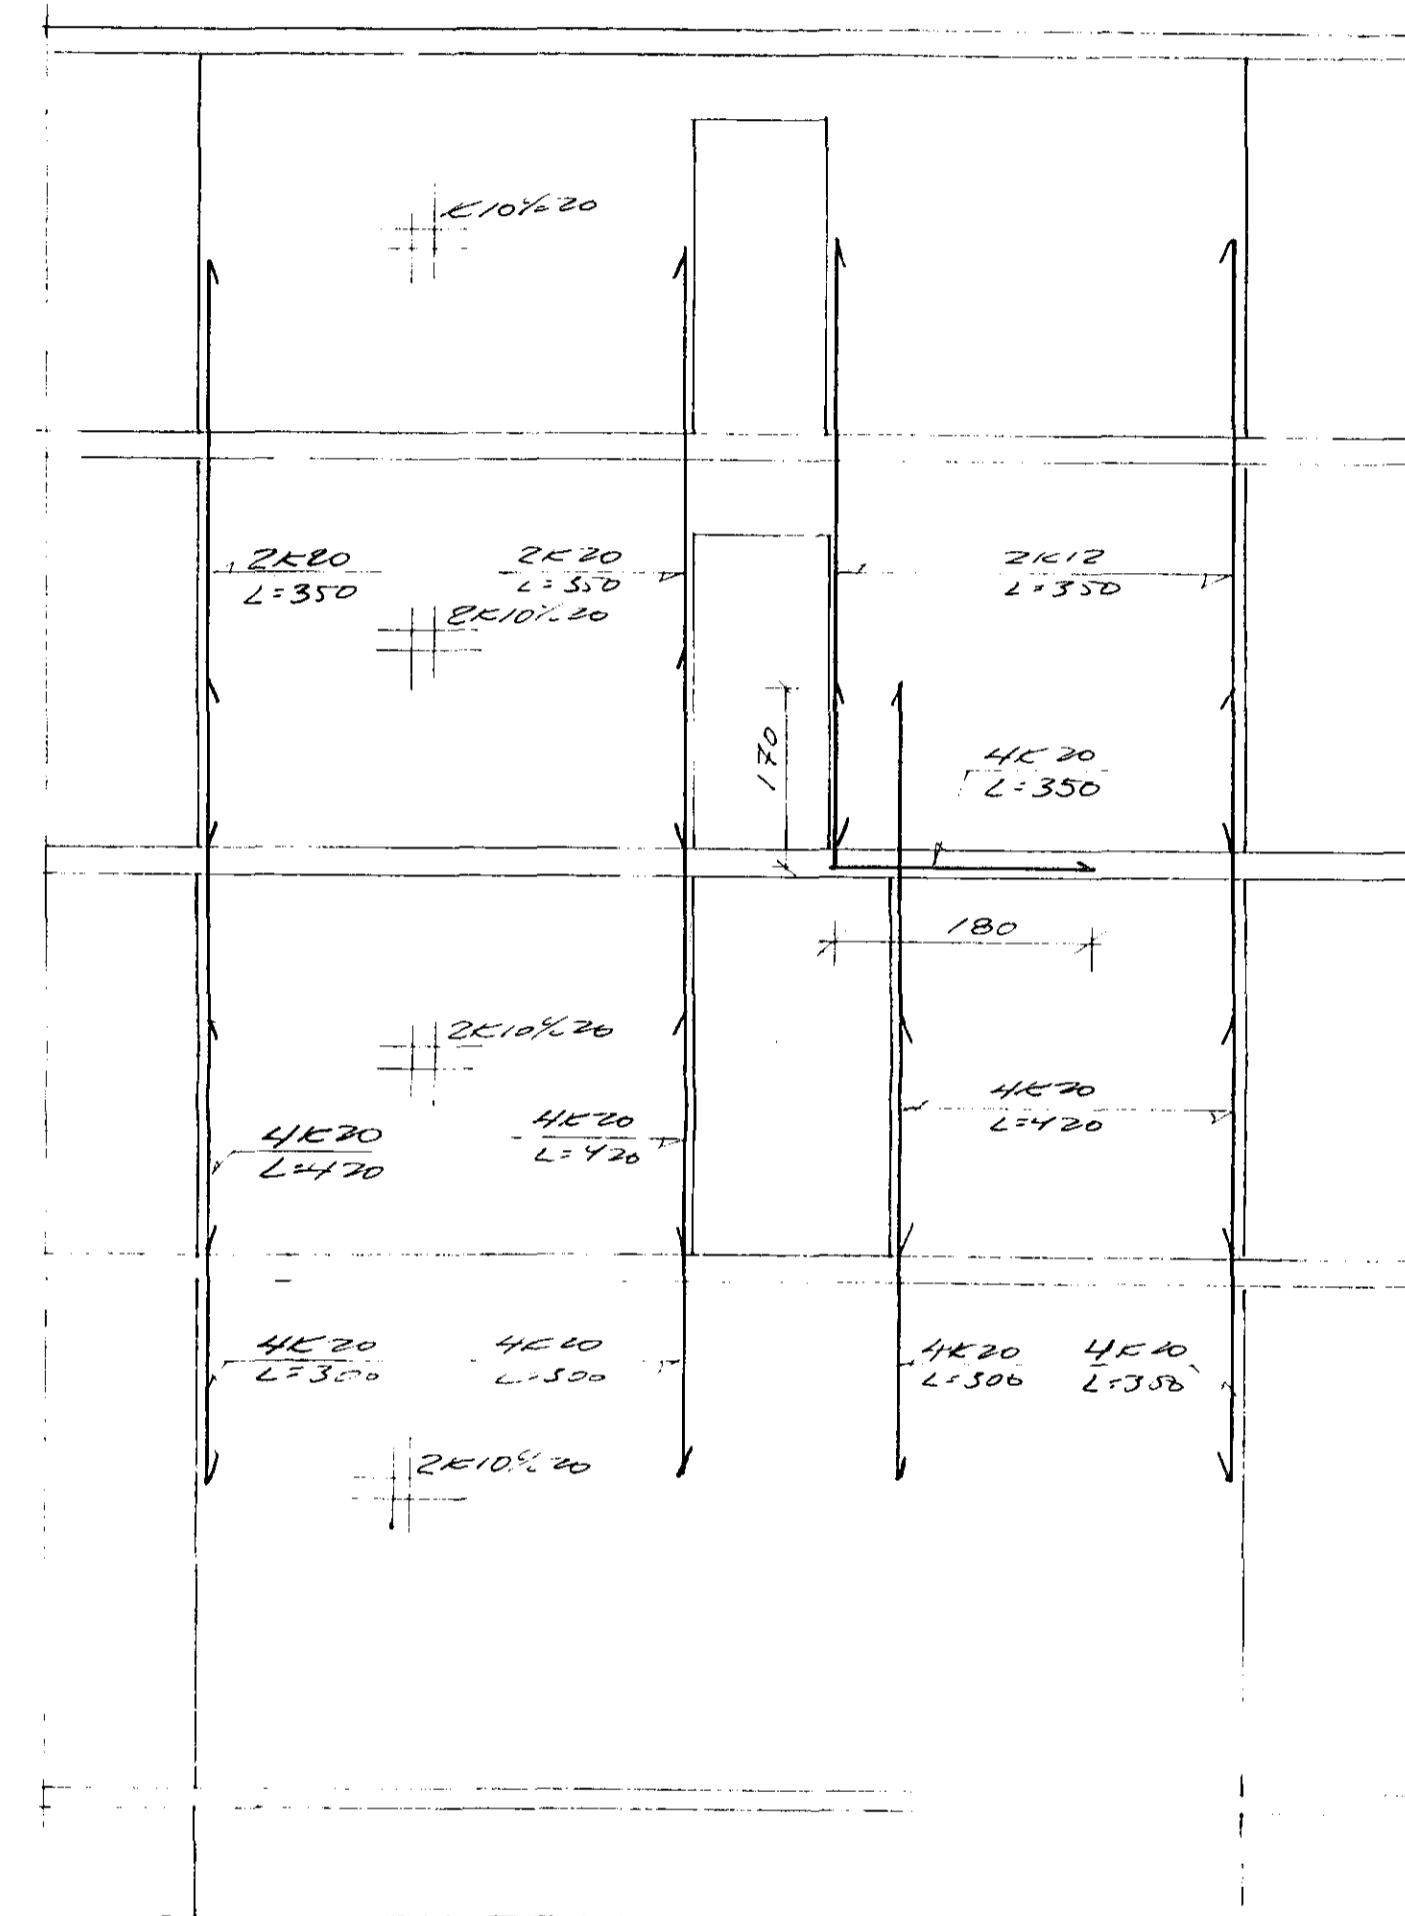


SNID O2-O2 1:20

2E20




SNID S2-S2 1:20

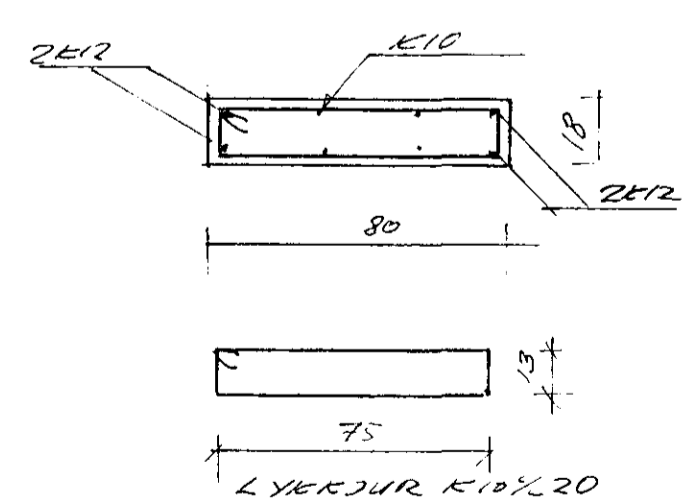



SNID R2-R2 1:20

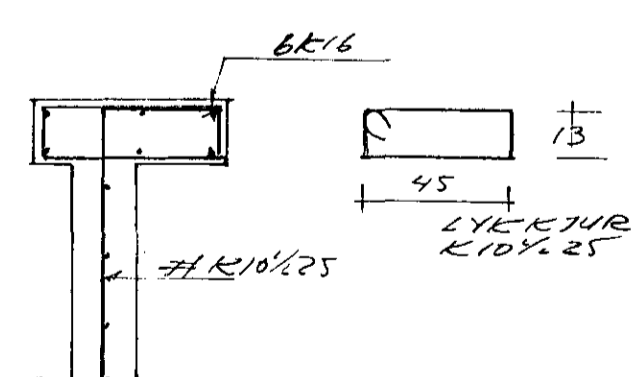

SNID N2-N2 1:20

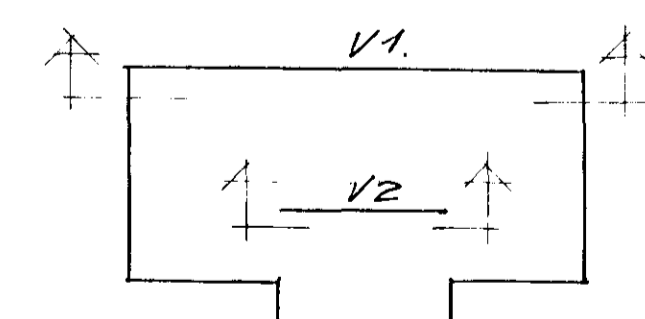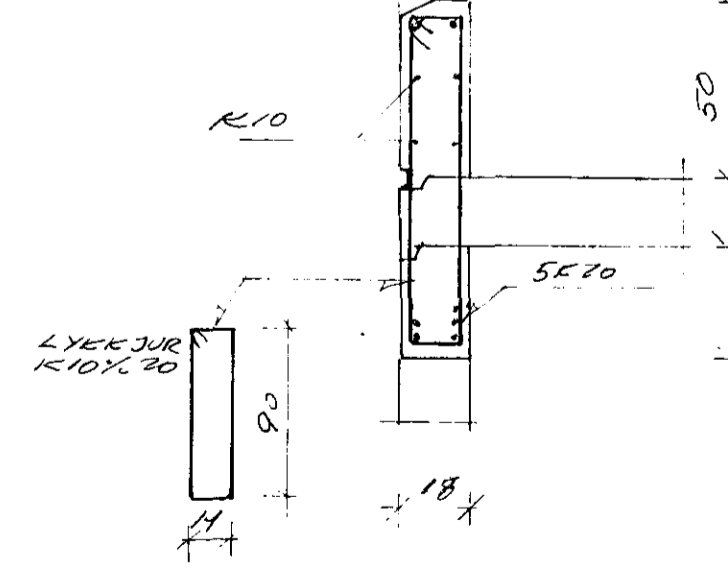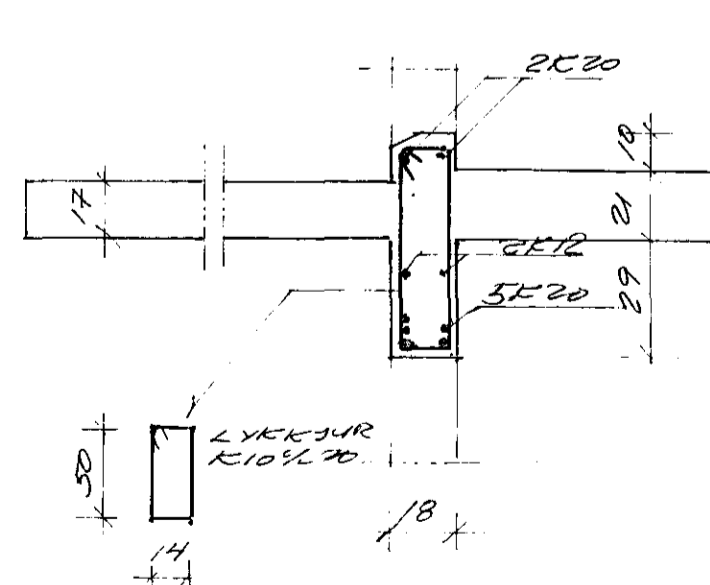

SNID T-T SJÁ TEIGN. 2.06A

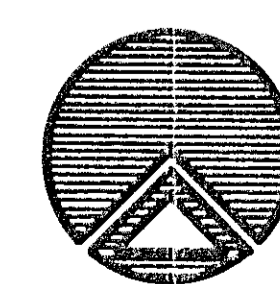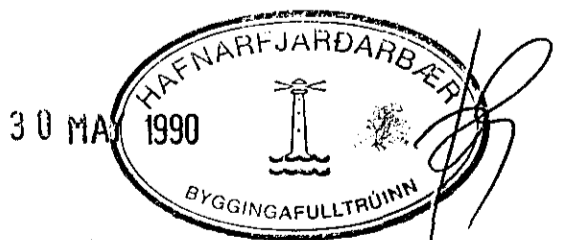

TEIKNISTOFAN RÖDULL

ARMI LA 36 TOR REYKJAVÍK SIMI 3990 & 33577

LÆKJARGATA 34 HAFNARF

VEGGUR V1 OG V2 HÚS-B.

TEIKN	HA	DAGS	MAR 90
REIKN	HA	VERK	
VEIÐI	HA	BLAD	217A
MAK	159		