




U2 1:20

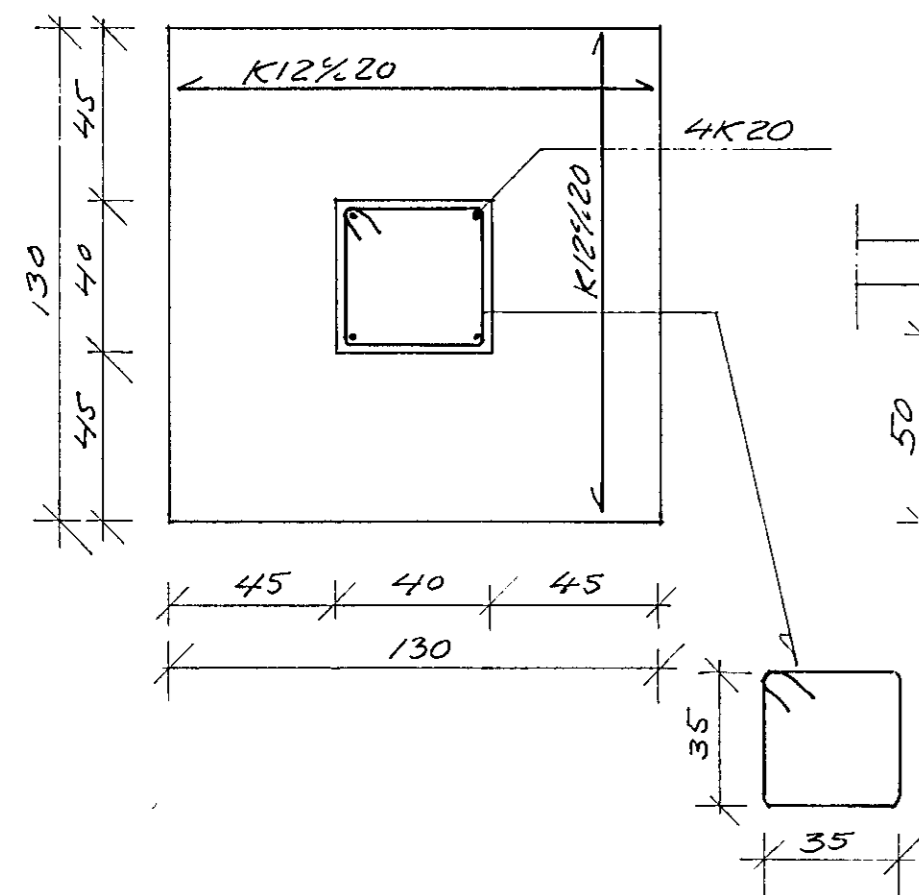


SNID a-a 1:20

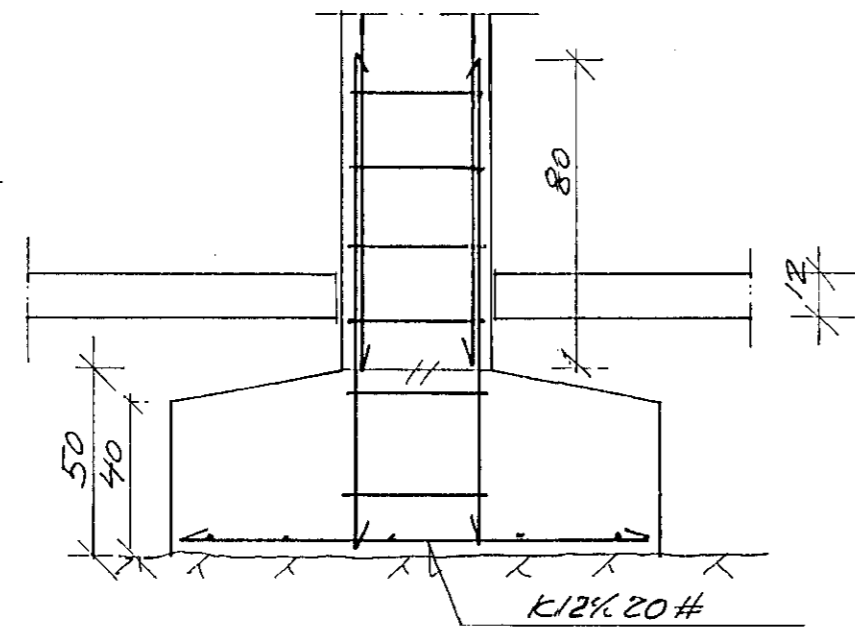


U3 1:20

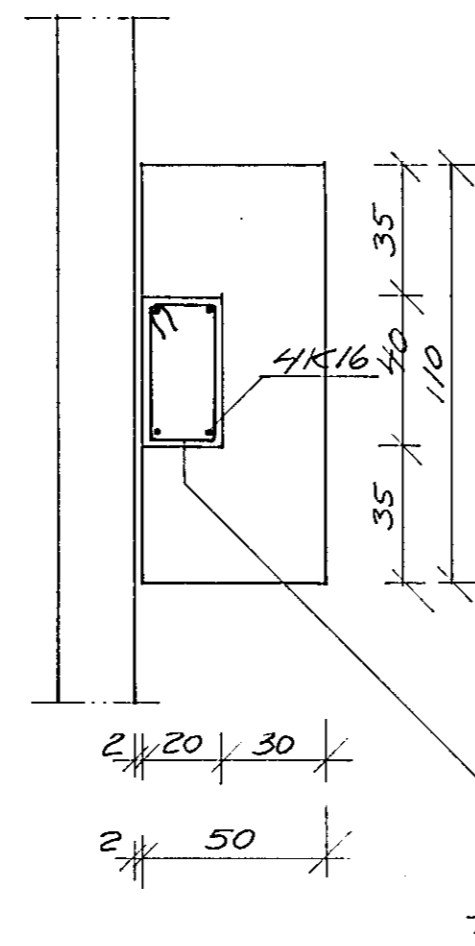


SNID b-b 1:20

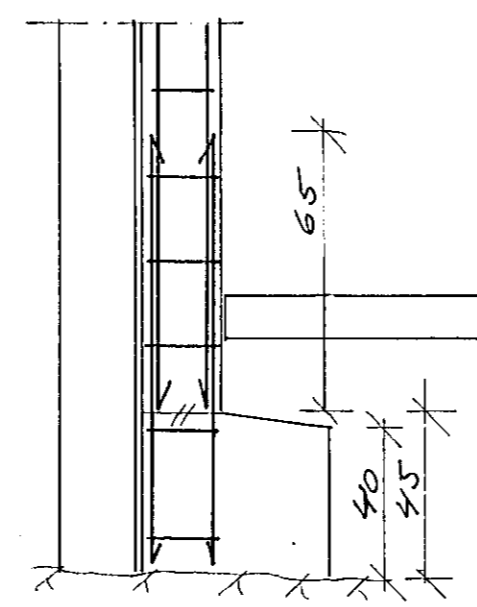


U4 1:20

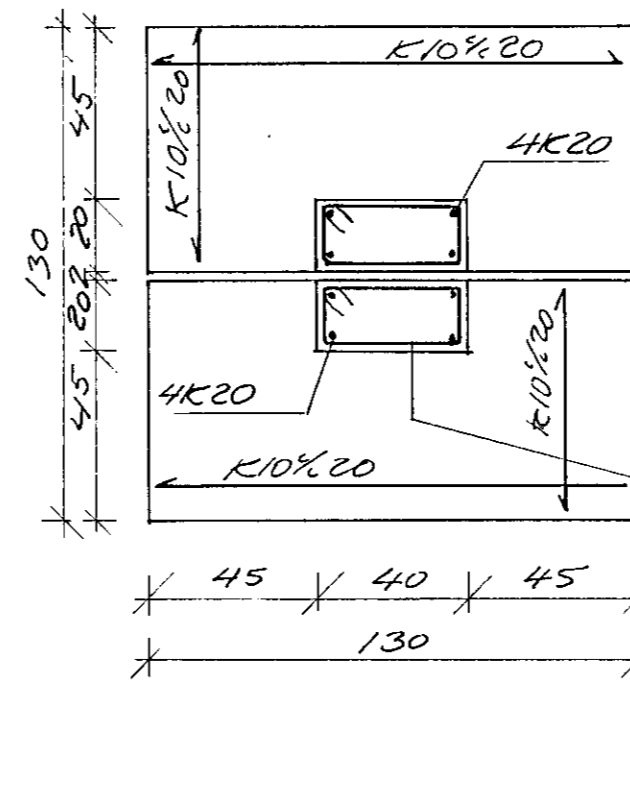


SNID c-c 1:20

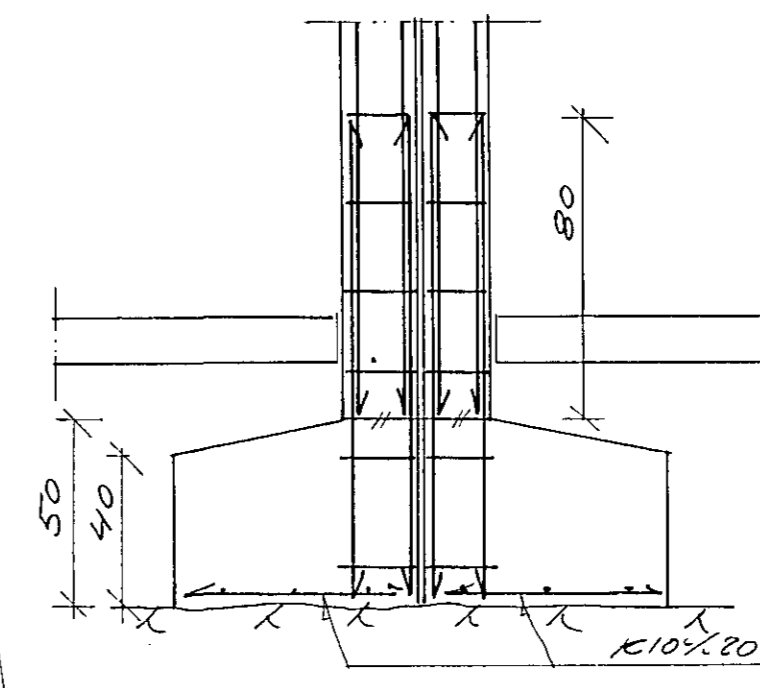


U5 1:20

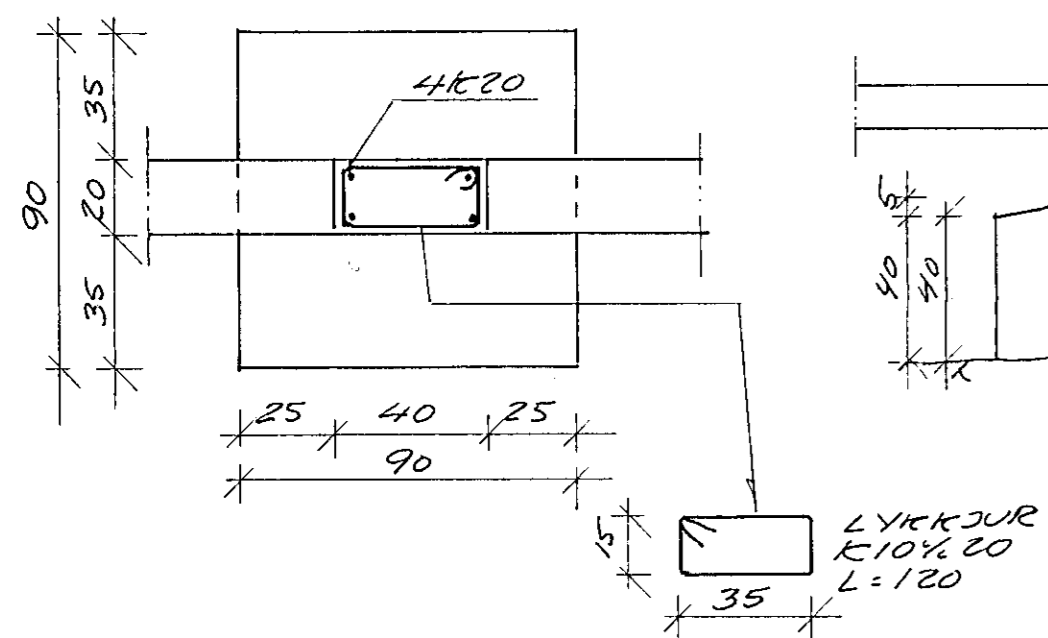


SNID d-d 1:20

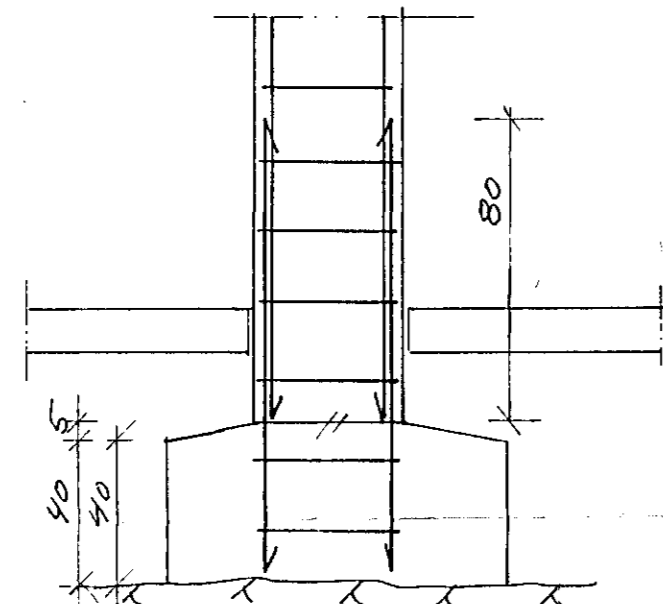


U6 1:20

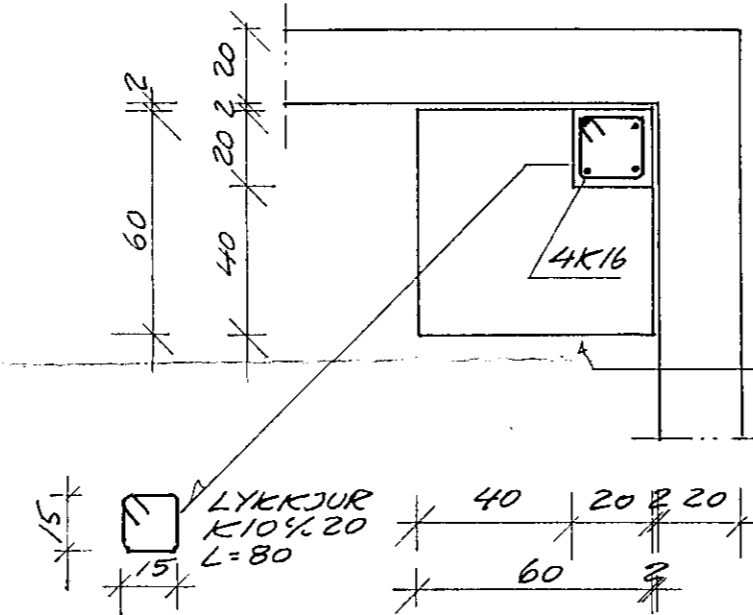


U7 1:20

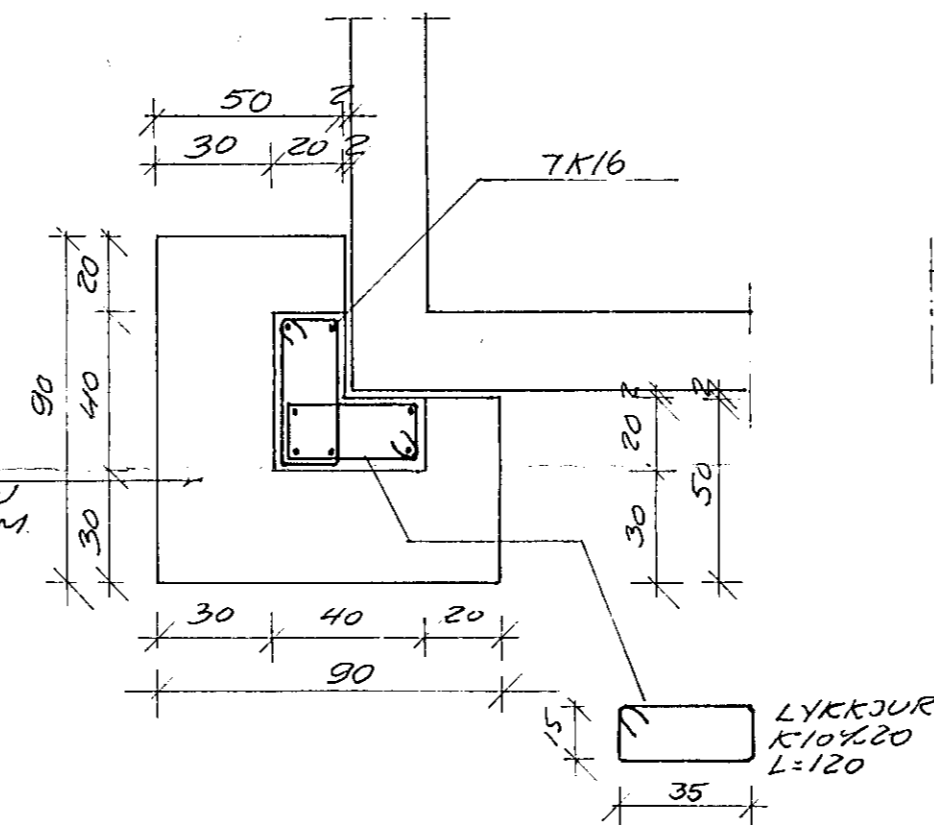


U8 1:20

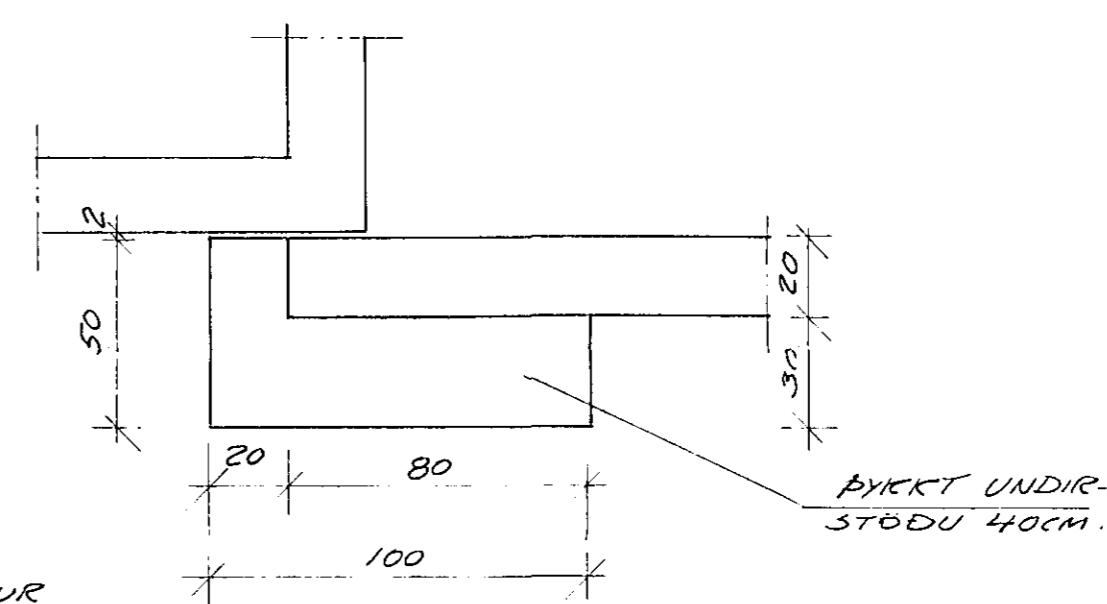



U9 1:20

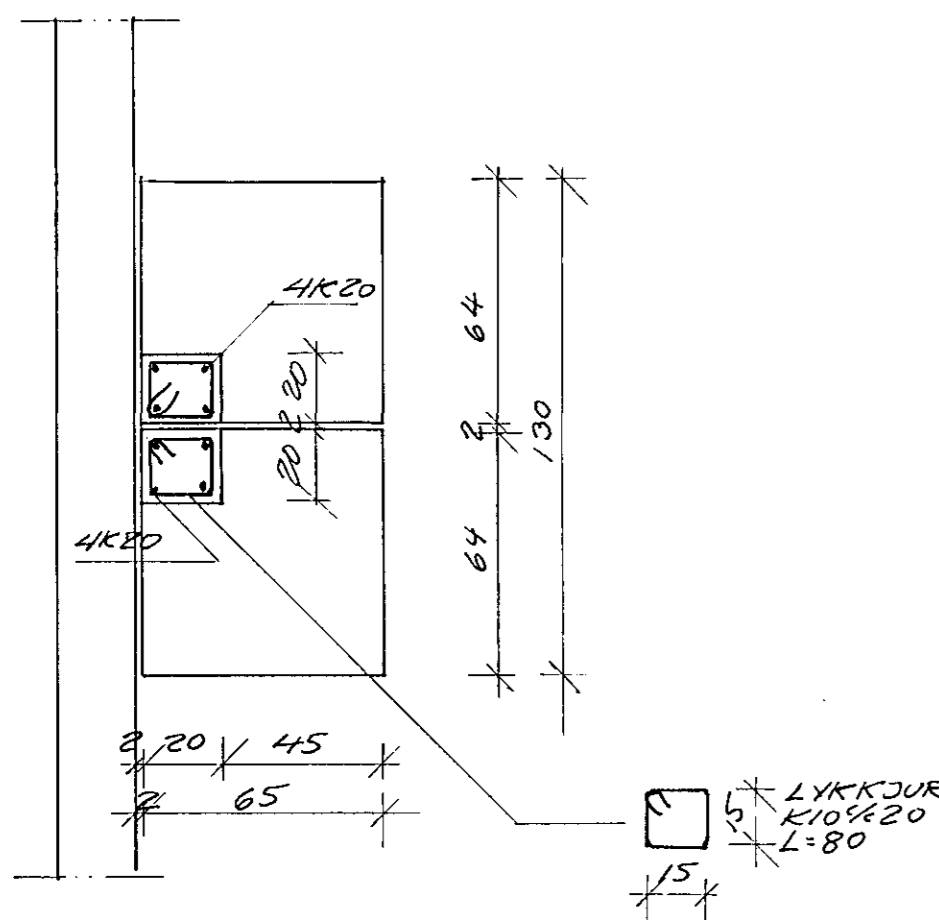

SNID X-X 1:20

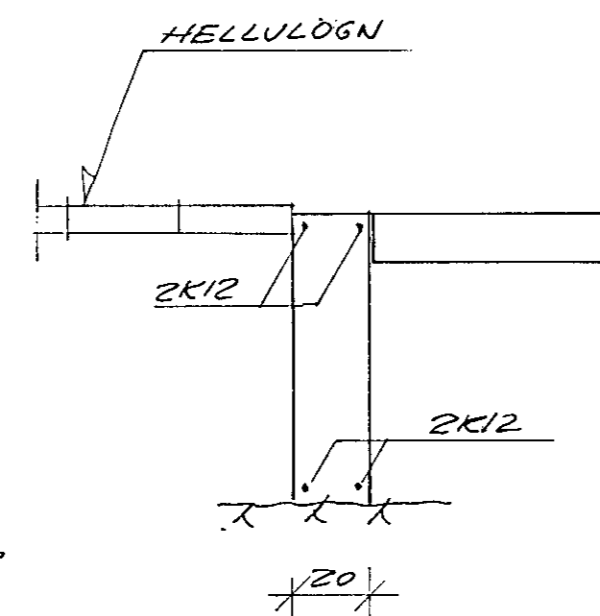

SNID Y-Y 1:20

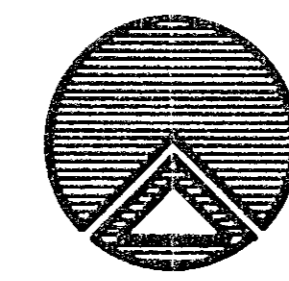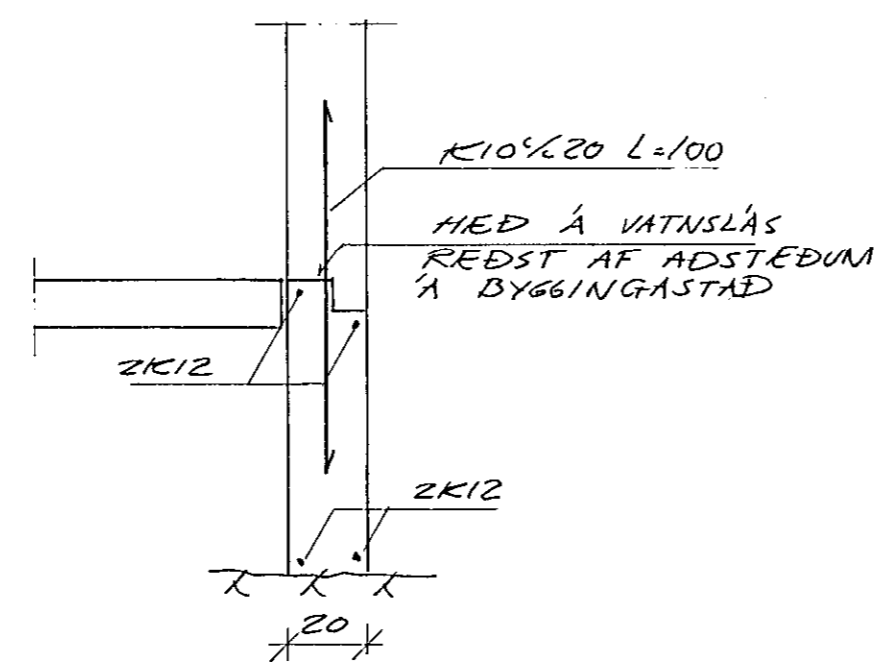

TLIKNISTOFAN RÖÐULL
 ARMULA 36 · 108 REYKJAVÍK · Sími 33950 & 33577
 LÆKJARGATA 34 HAFNARF.
 UNDIRSTÖÐUR BÍLGEYMSLA-SNIÐ.

TEKNI	H6.	DAGS	6/1 '89
REKNI	H6.	VERK	
YFIRF	H6.	BLAD	2.06
SKV	1:20		