
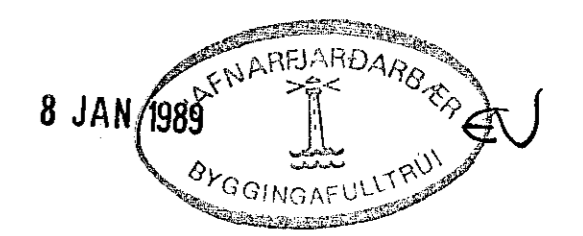



GRUNNMYND 1:50

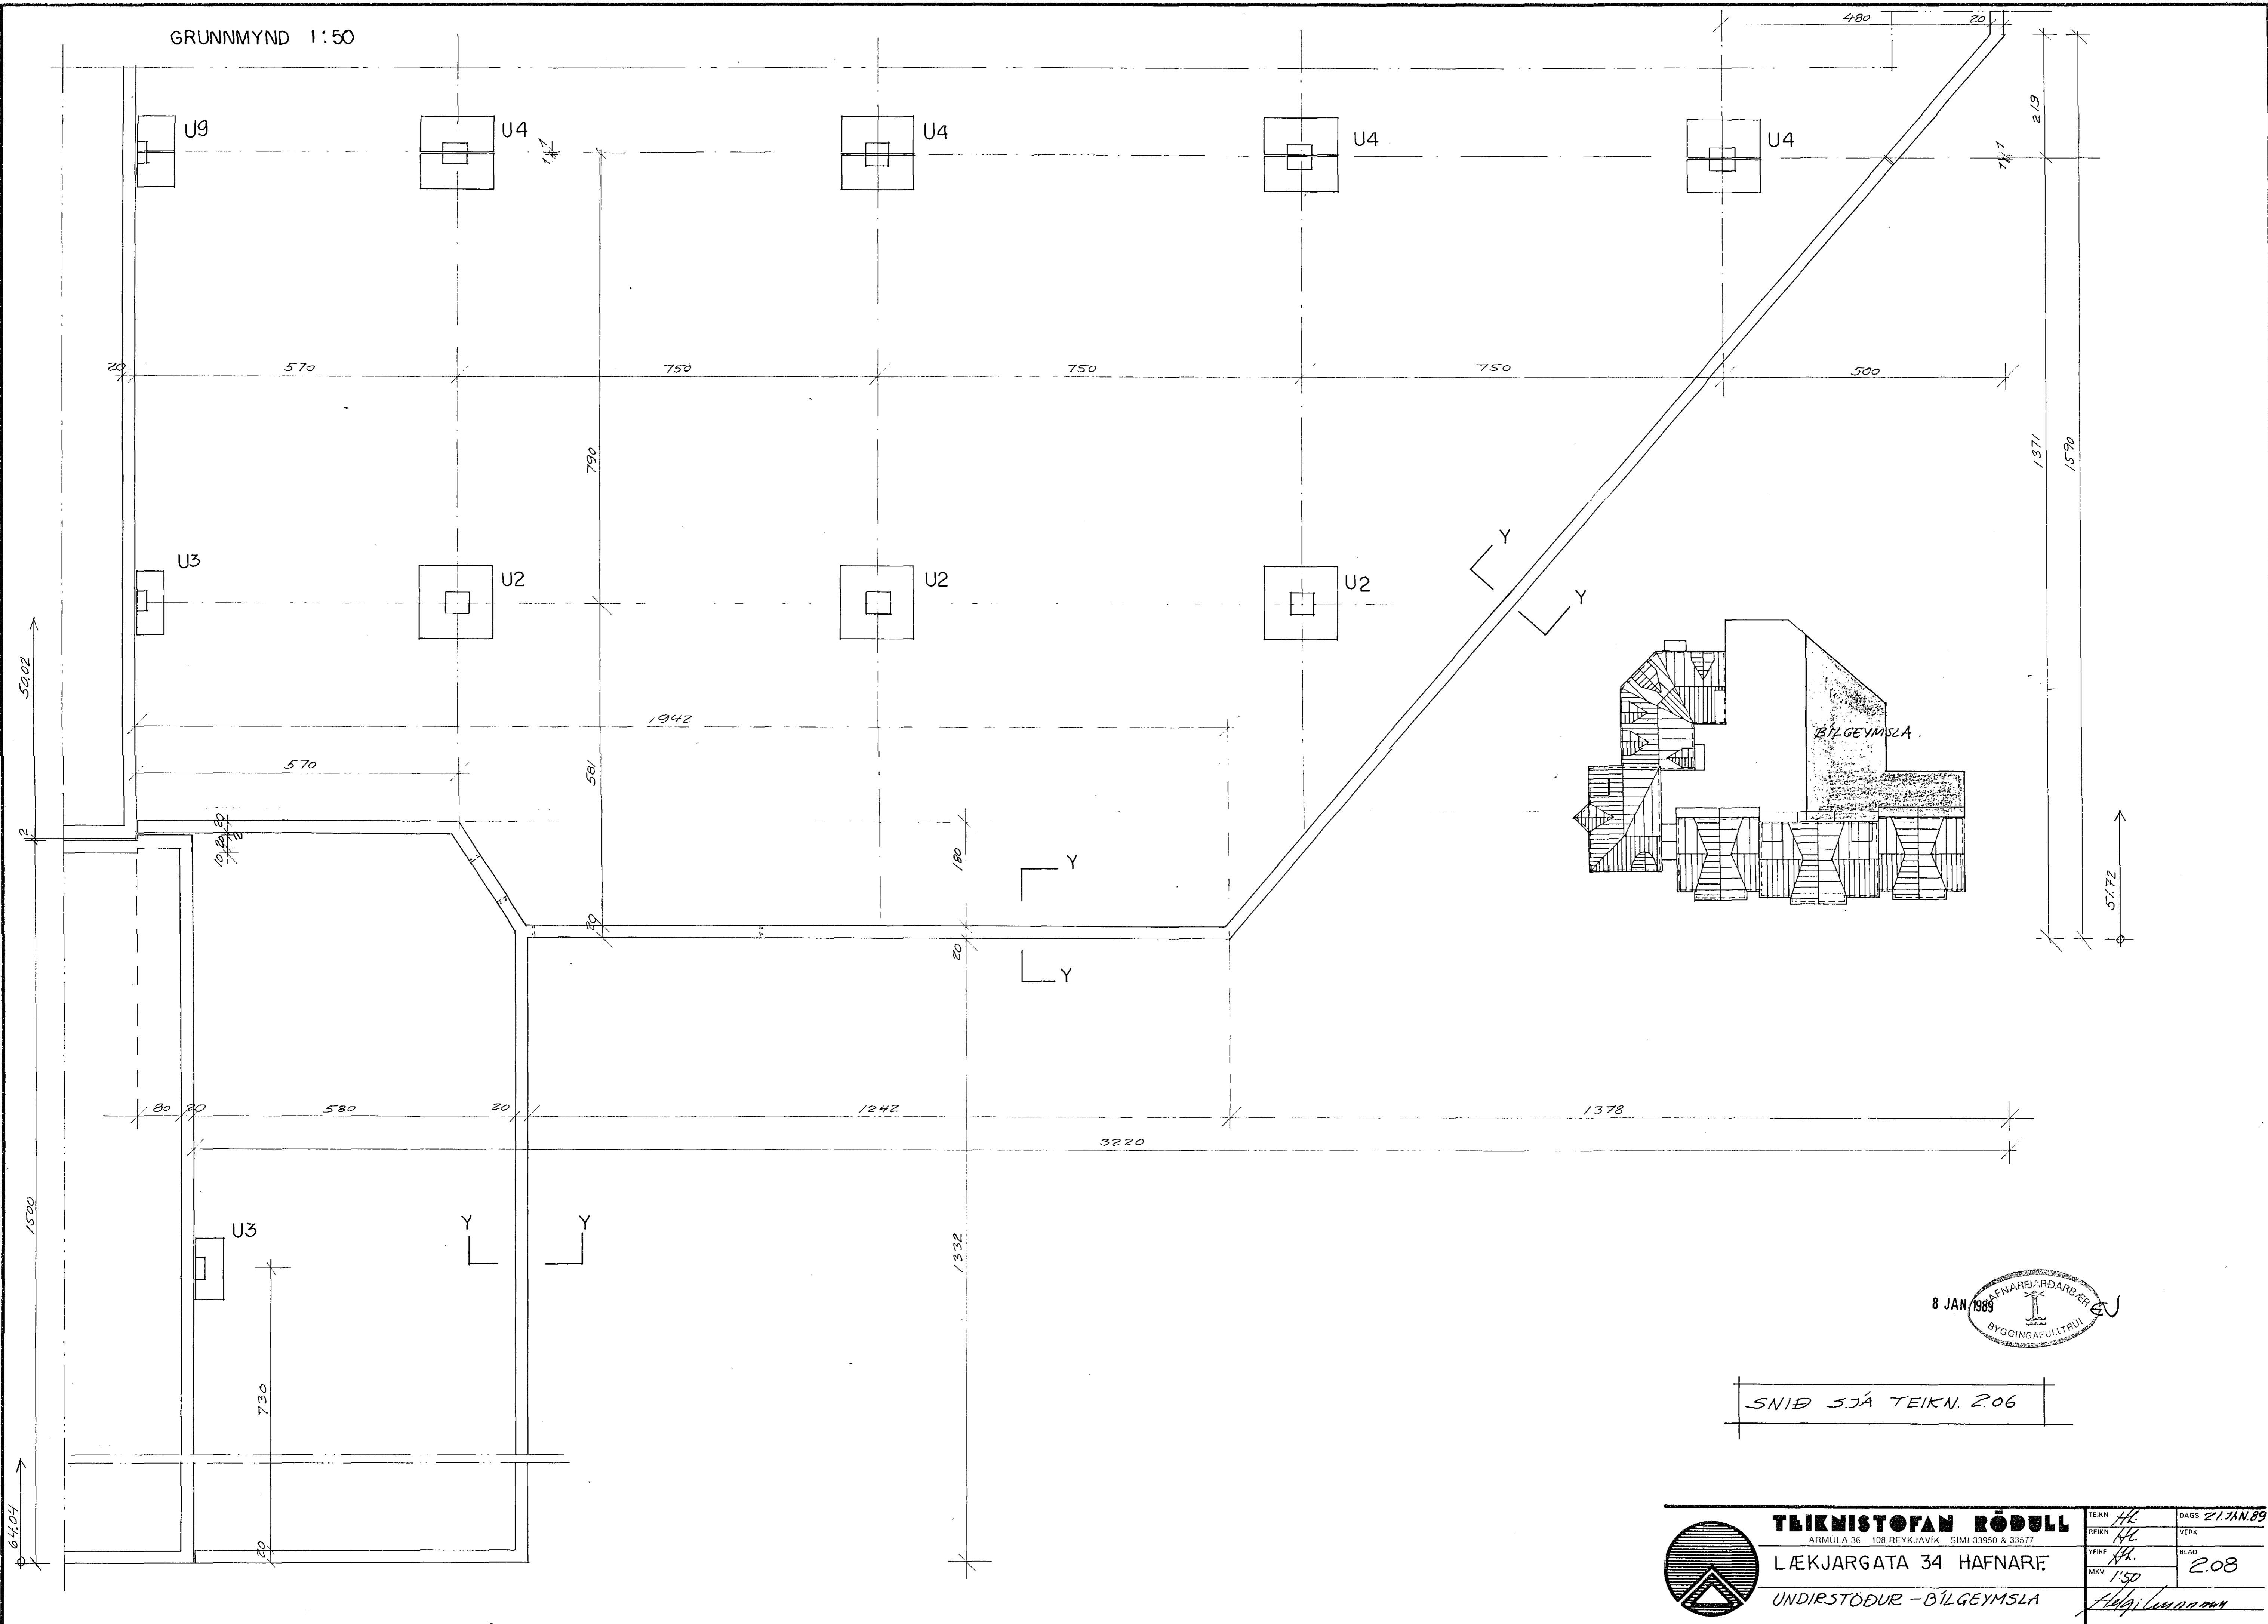

SNID SJÁ TEIKN. 2.06

 <p>TEIKNISTOFAN RÖDULL ARMULA 36 · 108 REYKJAVÍK · SÍMI 33950 & 33977 LÆKJARGATA 34 HAFNARÉ UNDIRSTÖÐUR - BÍLGEYMSLA</p>	TEIKN	Hk.	DAGS	21. JAN. 89
	REIKN	Hk.	VERK	
	YFIR	Hk.	BLAD	2.08
	MKV	1:50		
				<i>Flóki Lúðmann</i>