



GRUNNMYND 1:50

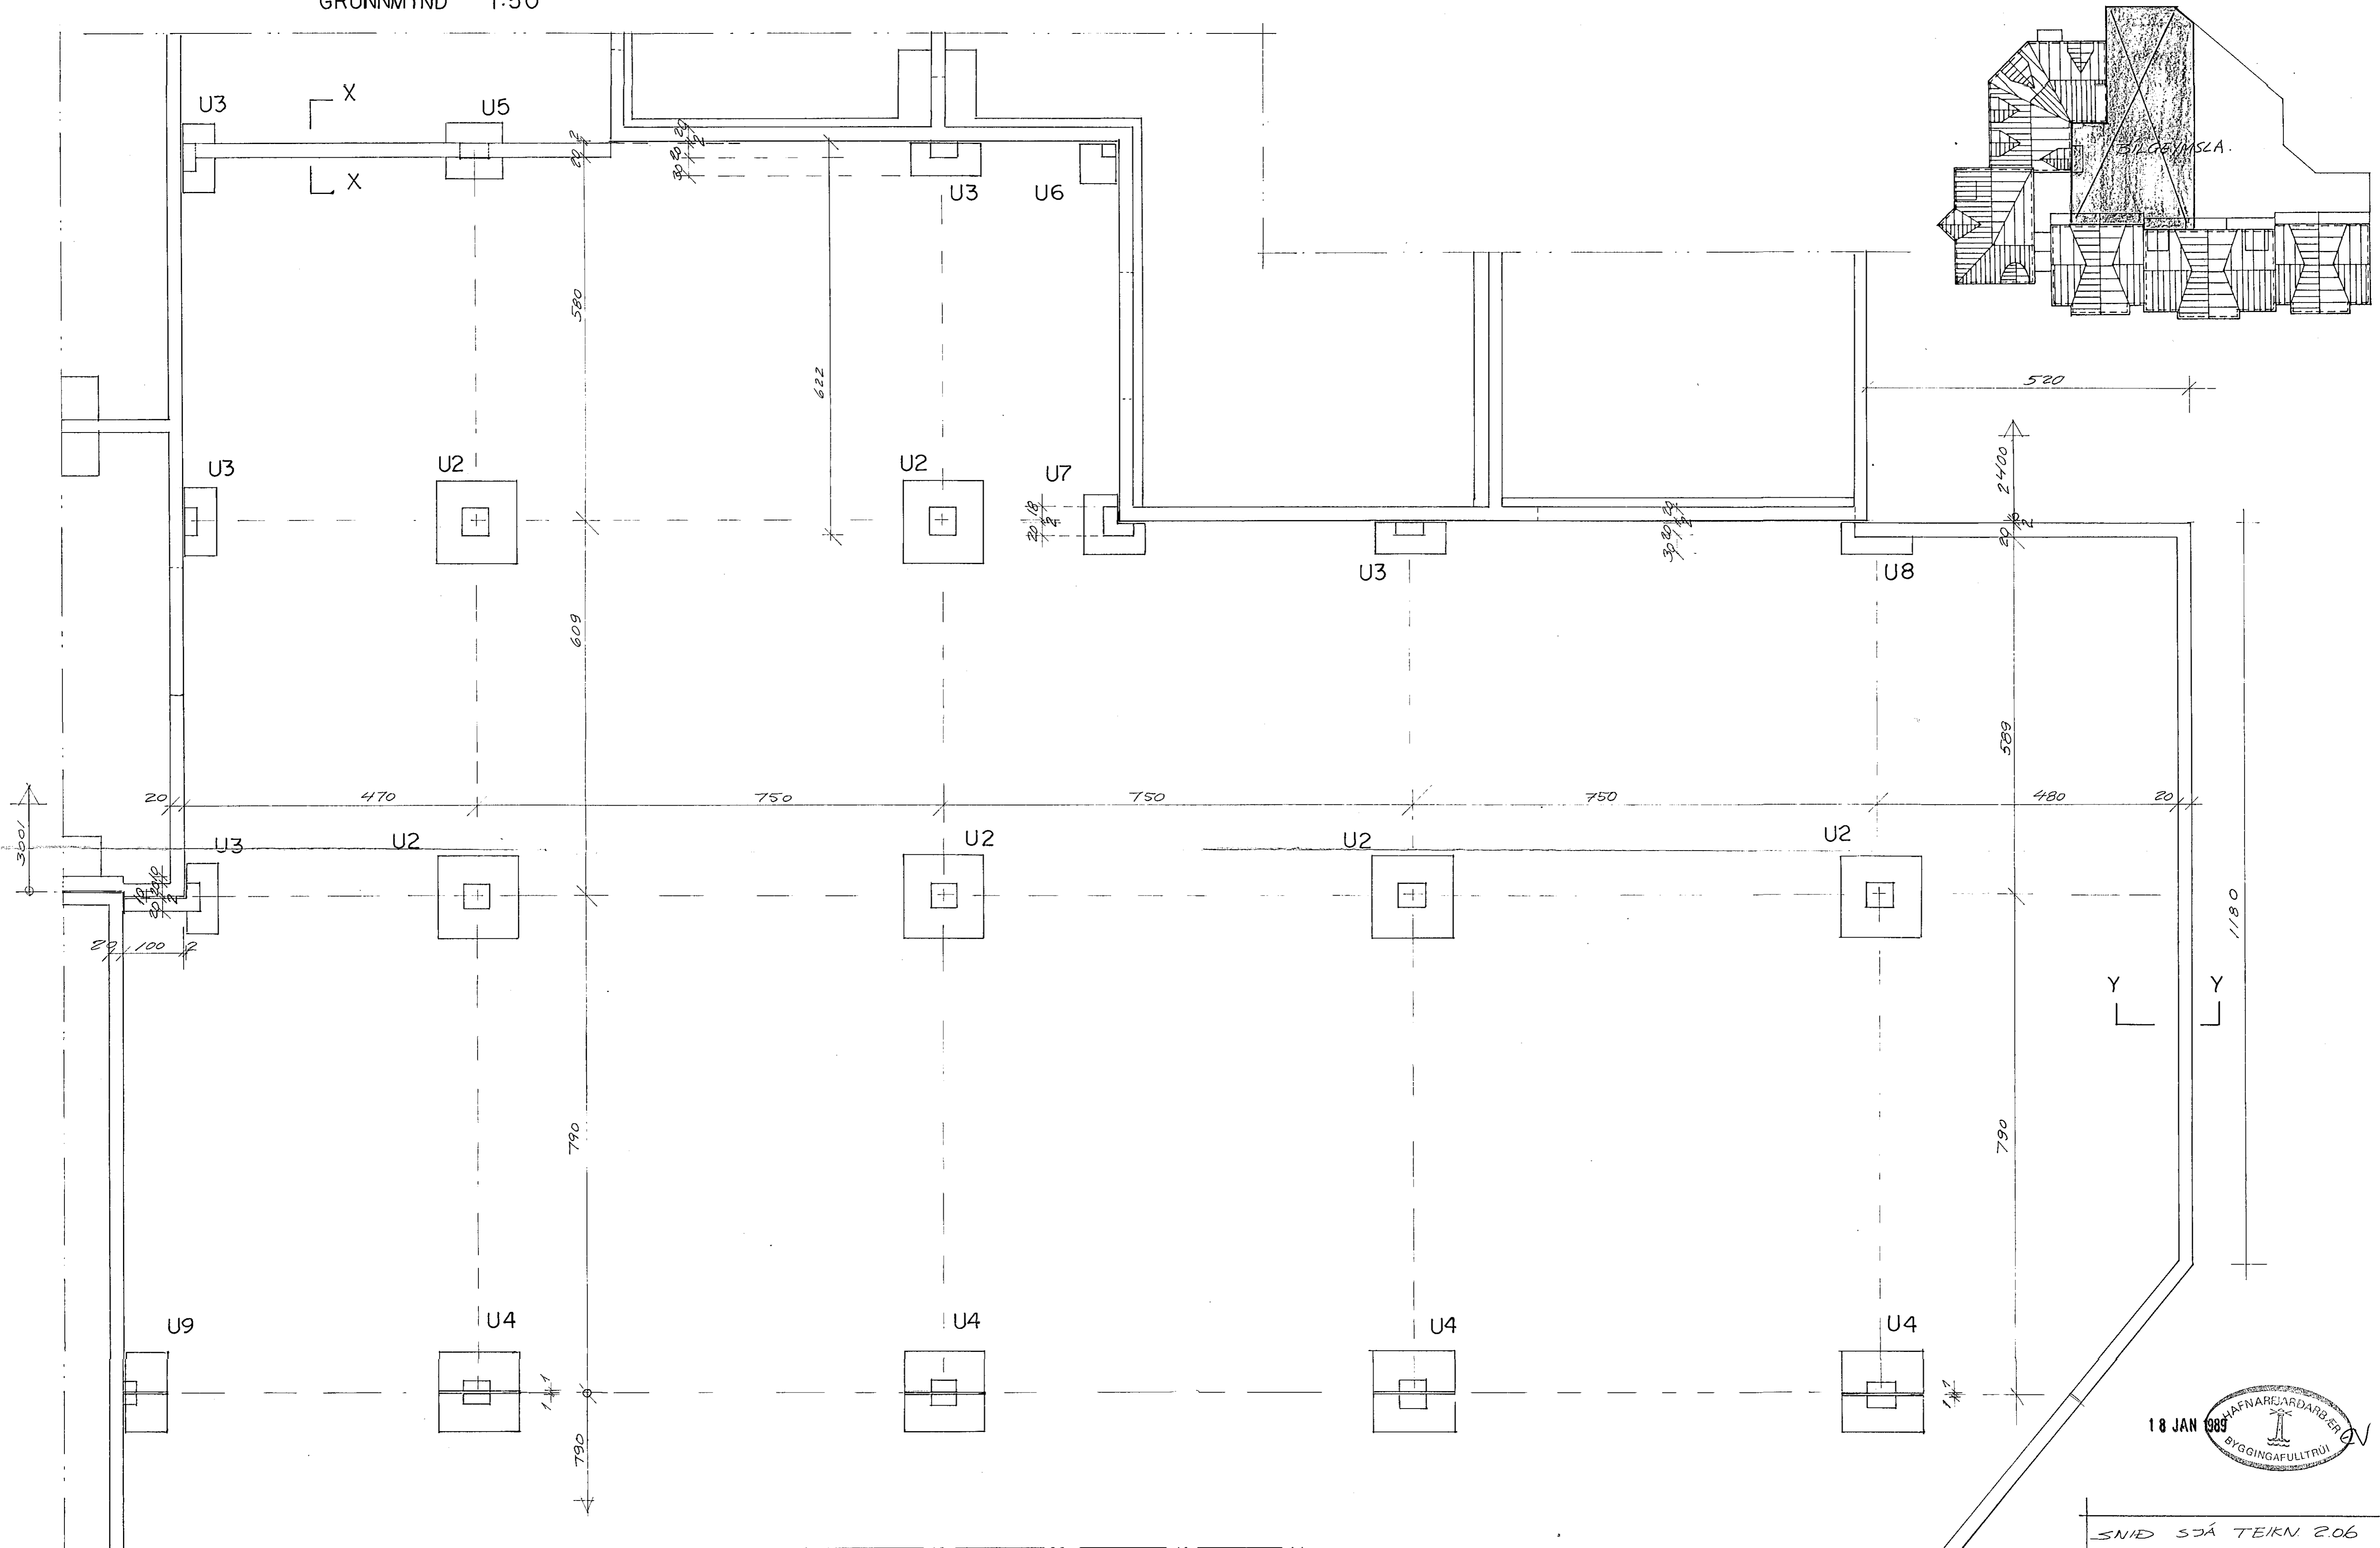

18 JAN 1989  
 HAFNARCARDARDEI  
 BYGGINGAFULLTRUI

SNID SJÁ TEIKN 2.06

 <p><b>TEIKNISTOFAN RÖÐULL</b>          ARMULA 36 108 REYKJAVÍK SÍMI 33950 &amp; 33577          LÆKJARGATA 34 HAFNARF.          UNDIRSTÖÐUR - BILGEYMSLA</p>	TEIKN <i>H6</i>	DAGS <i>18 JAN 89</i>
	REIKN <i>H6</i>	VERK
	YFIR <i>H6</i>	BLAD <b>2.05</b>
	MKY <i>1:50</i>	<i>[Signature]</i>