

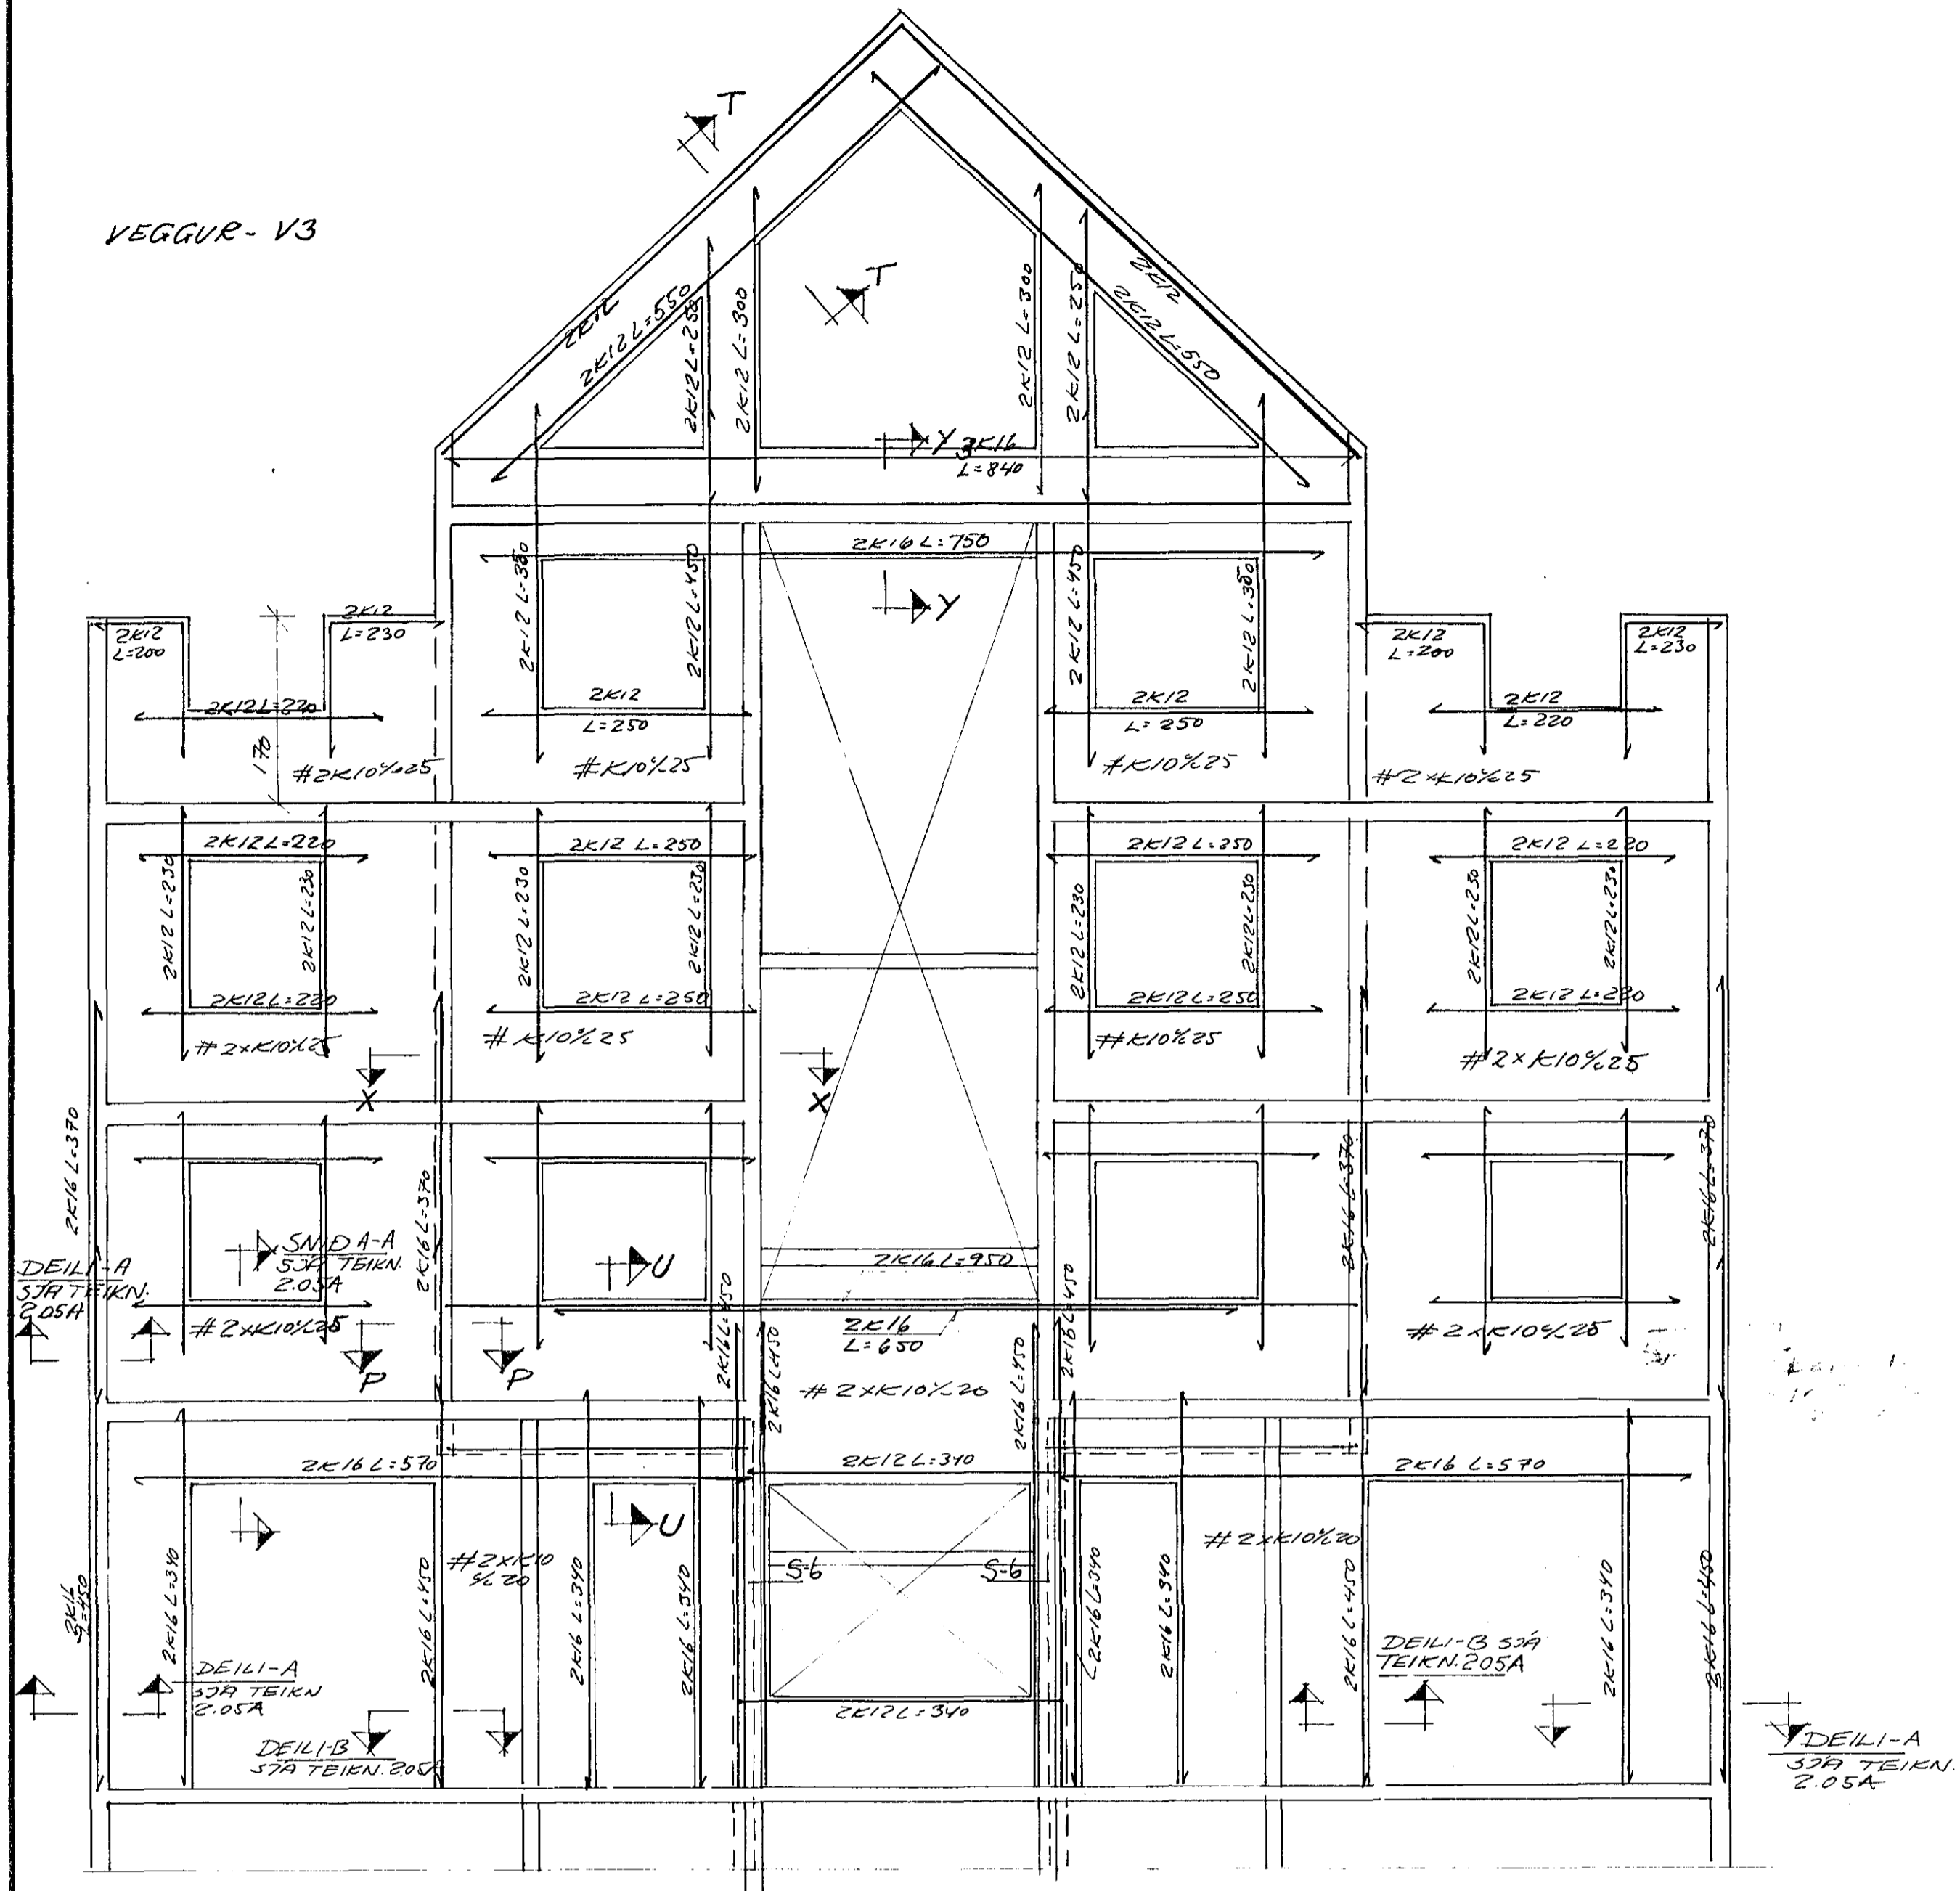



VEGGUR - V3

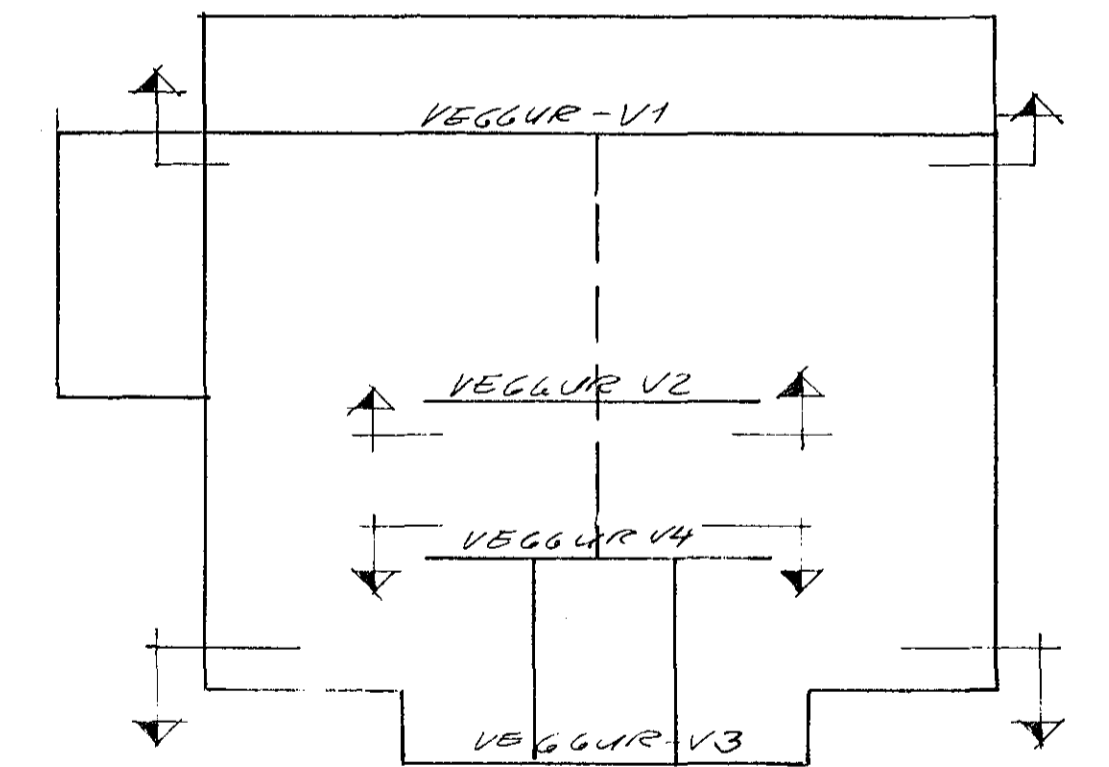


VEGGUR - V4

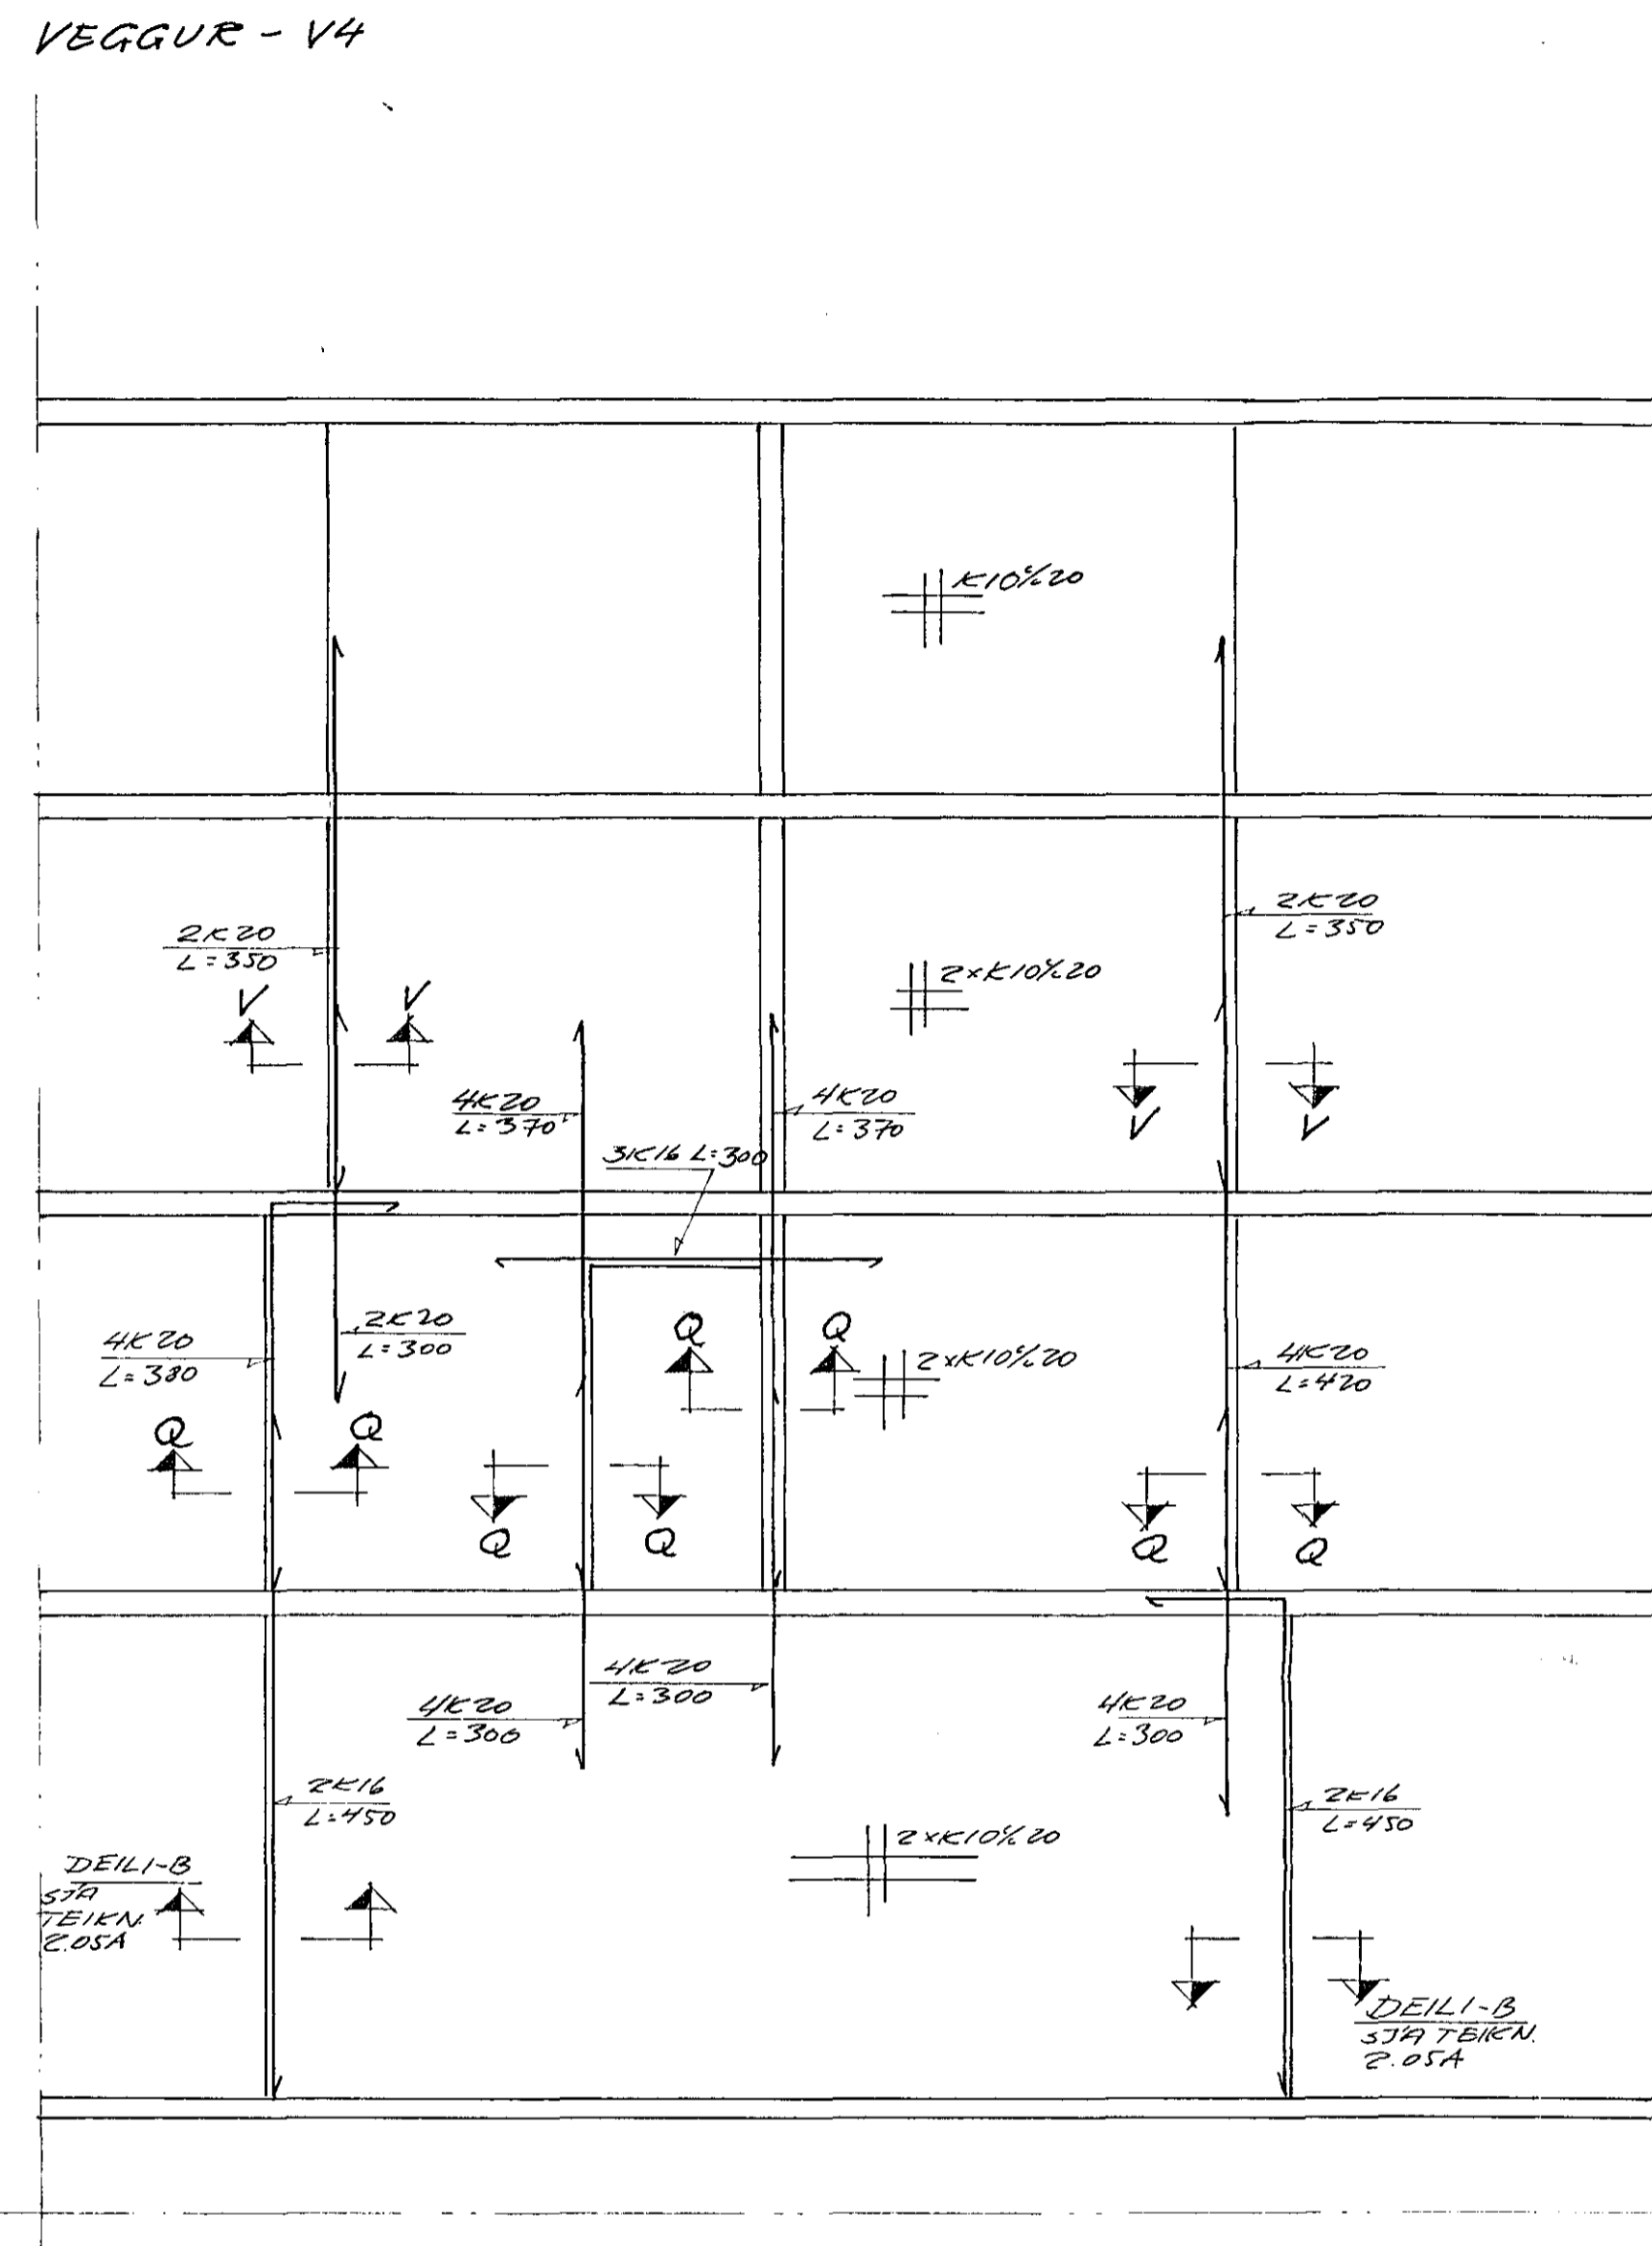


SNID P-P 1:20

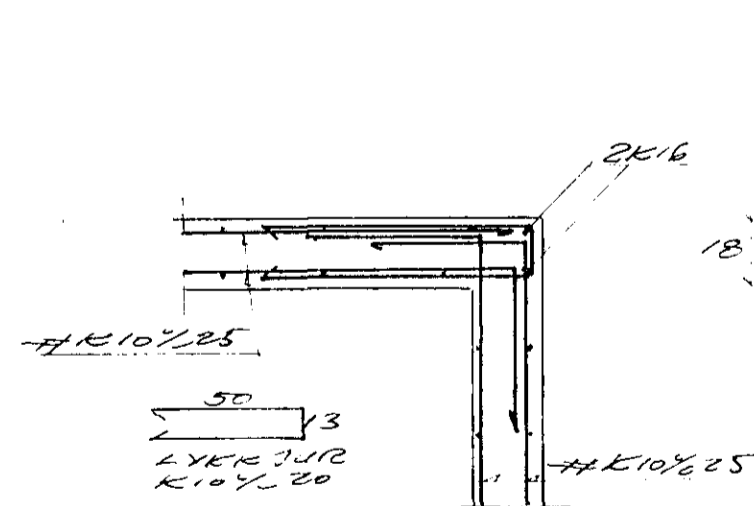


SNID X-X 1:20

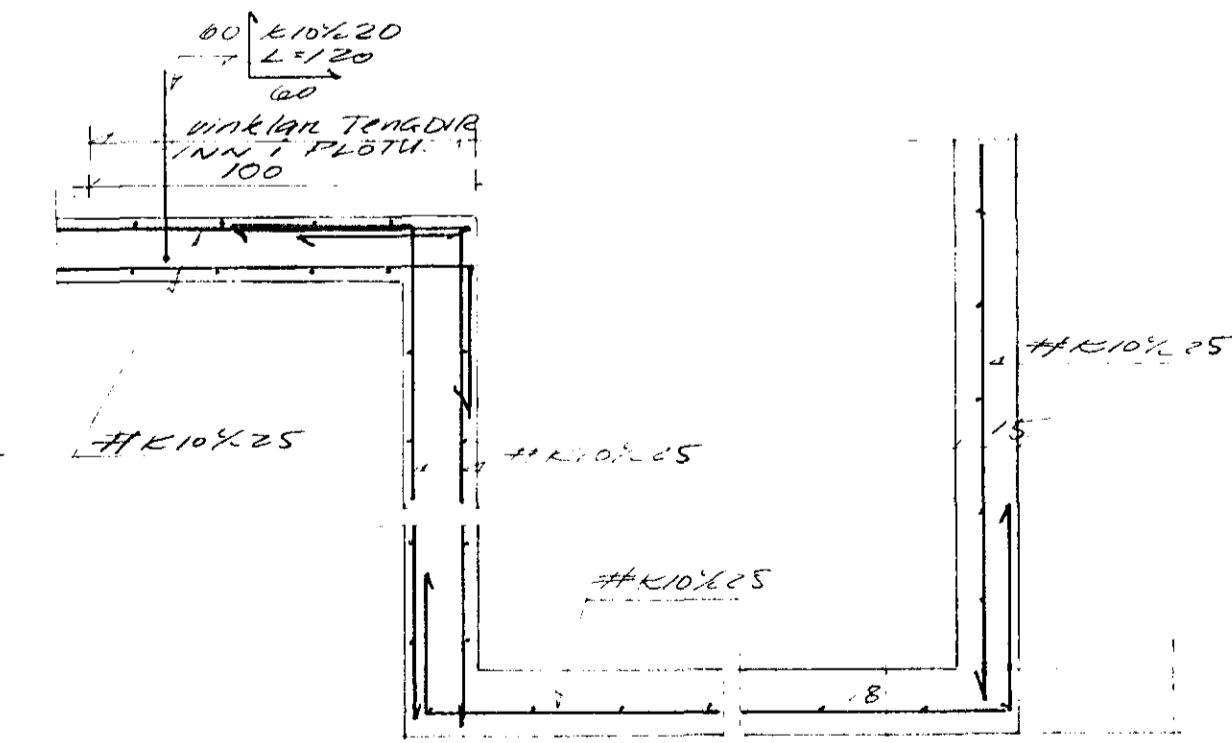



SNID U-U 1:20

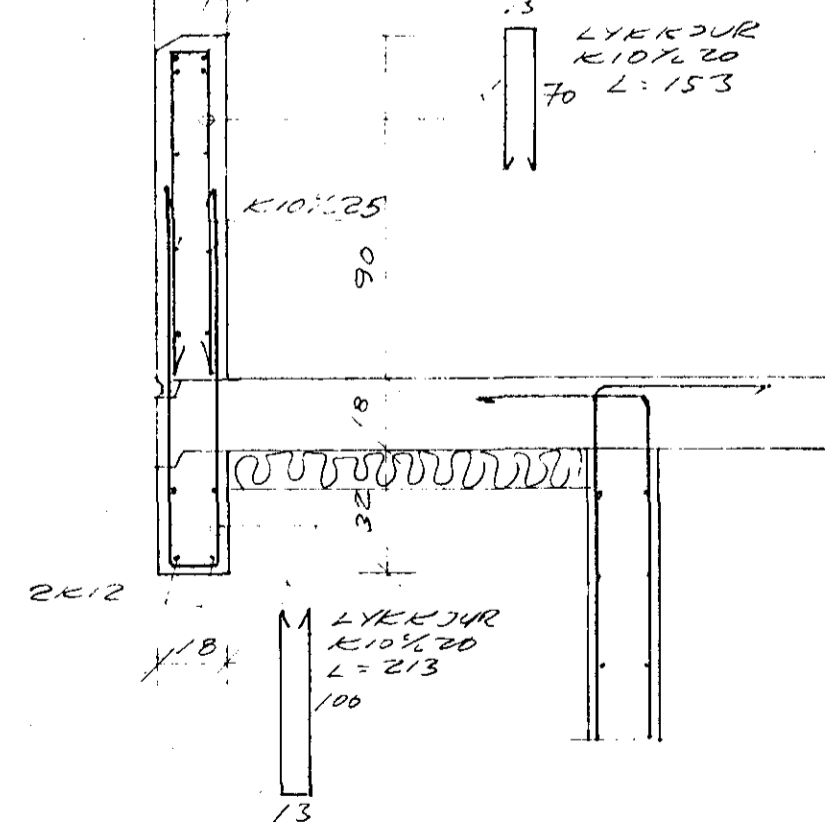

SNID Y-Y 1:20

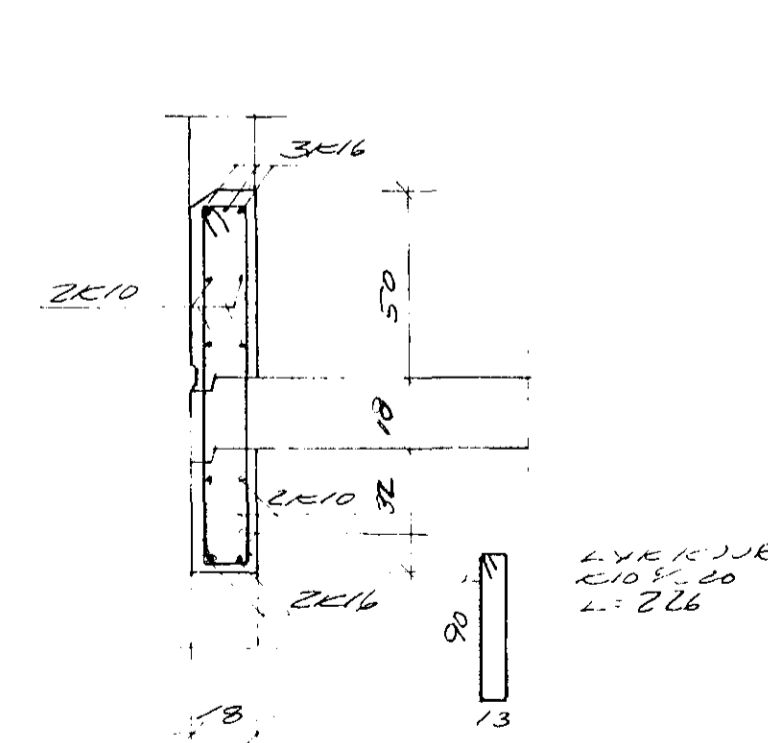

DEILI Q OG V SJÁ TEIKN. 2.07A  
SNID T-T SJÁ TEIKN. 2.07A.

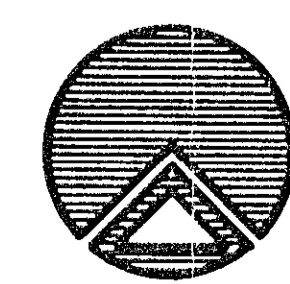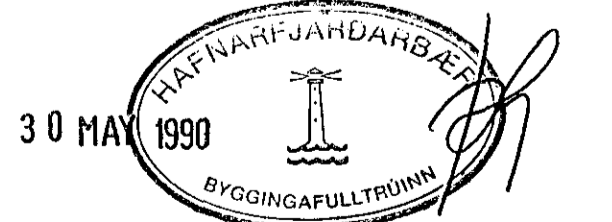

**TEIKNISTOFAN RÖDULL**  
ARMÚLA 36, 108 REYKJAVÍK, SÍMI 33960 & 34177  
LEKJARGATA 34 HAFNARF.  
HUS-C VEGGIR V3 OG V4

TEIKN	REK	DAGS	MARS 90
REK	REK	VERK	
VFIR	VFIR	BLAD	208A
MÁ	1:50/1:20		

BEYTT 5/4 90 HLETTUR UR 19.1.180-86