

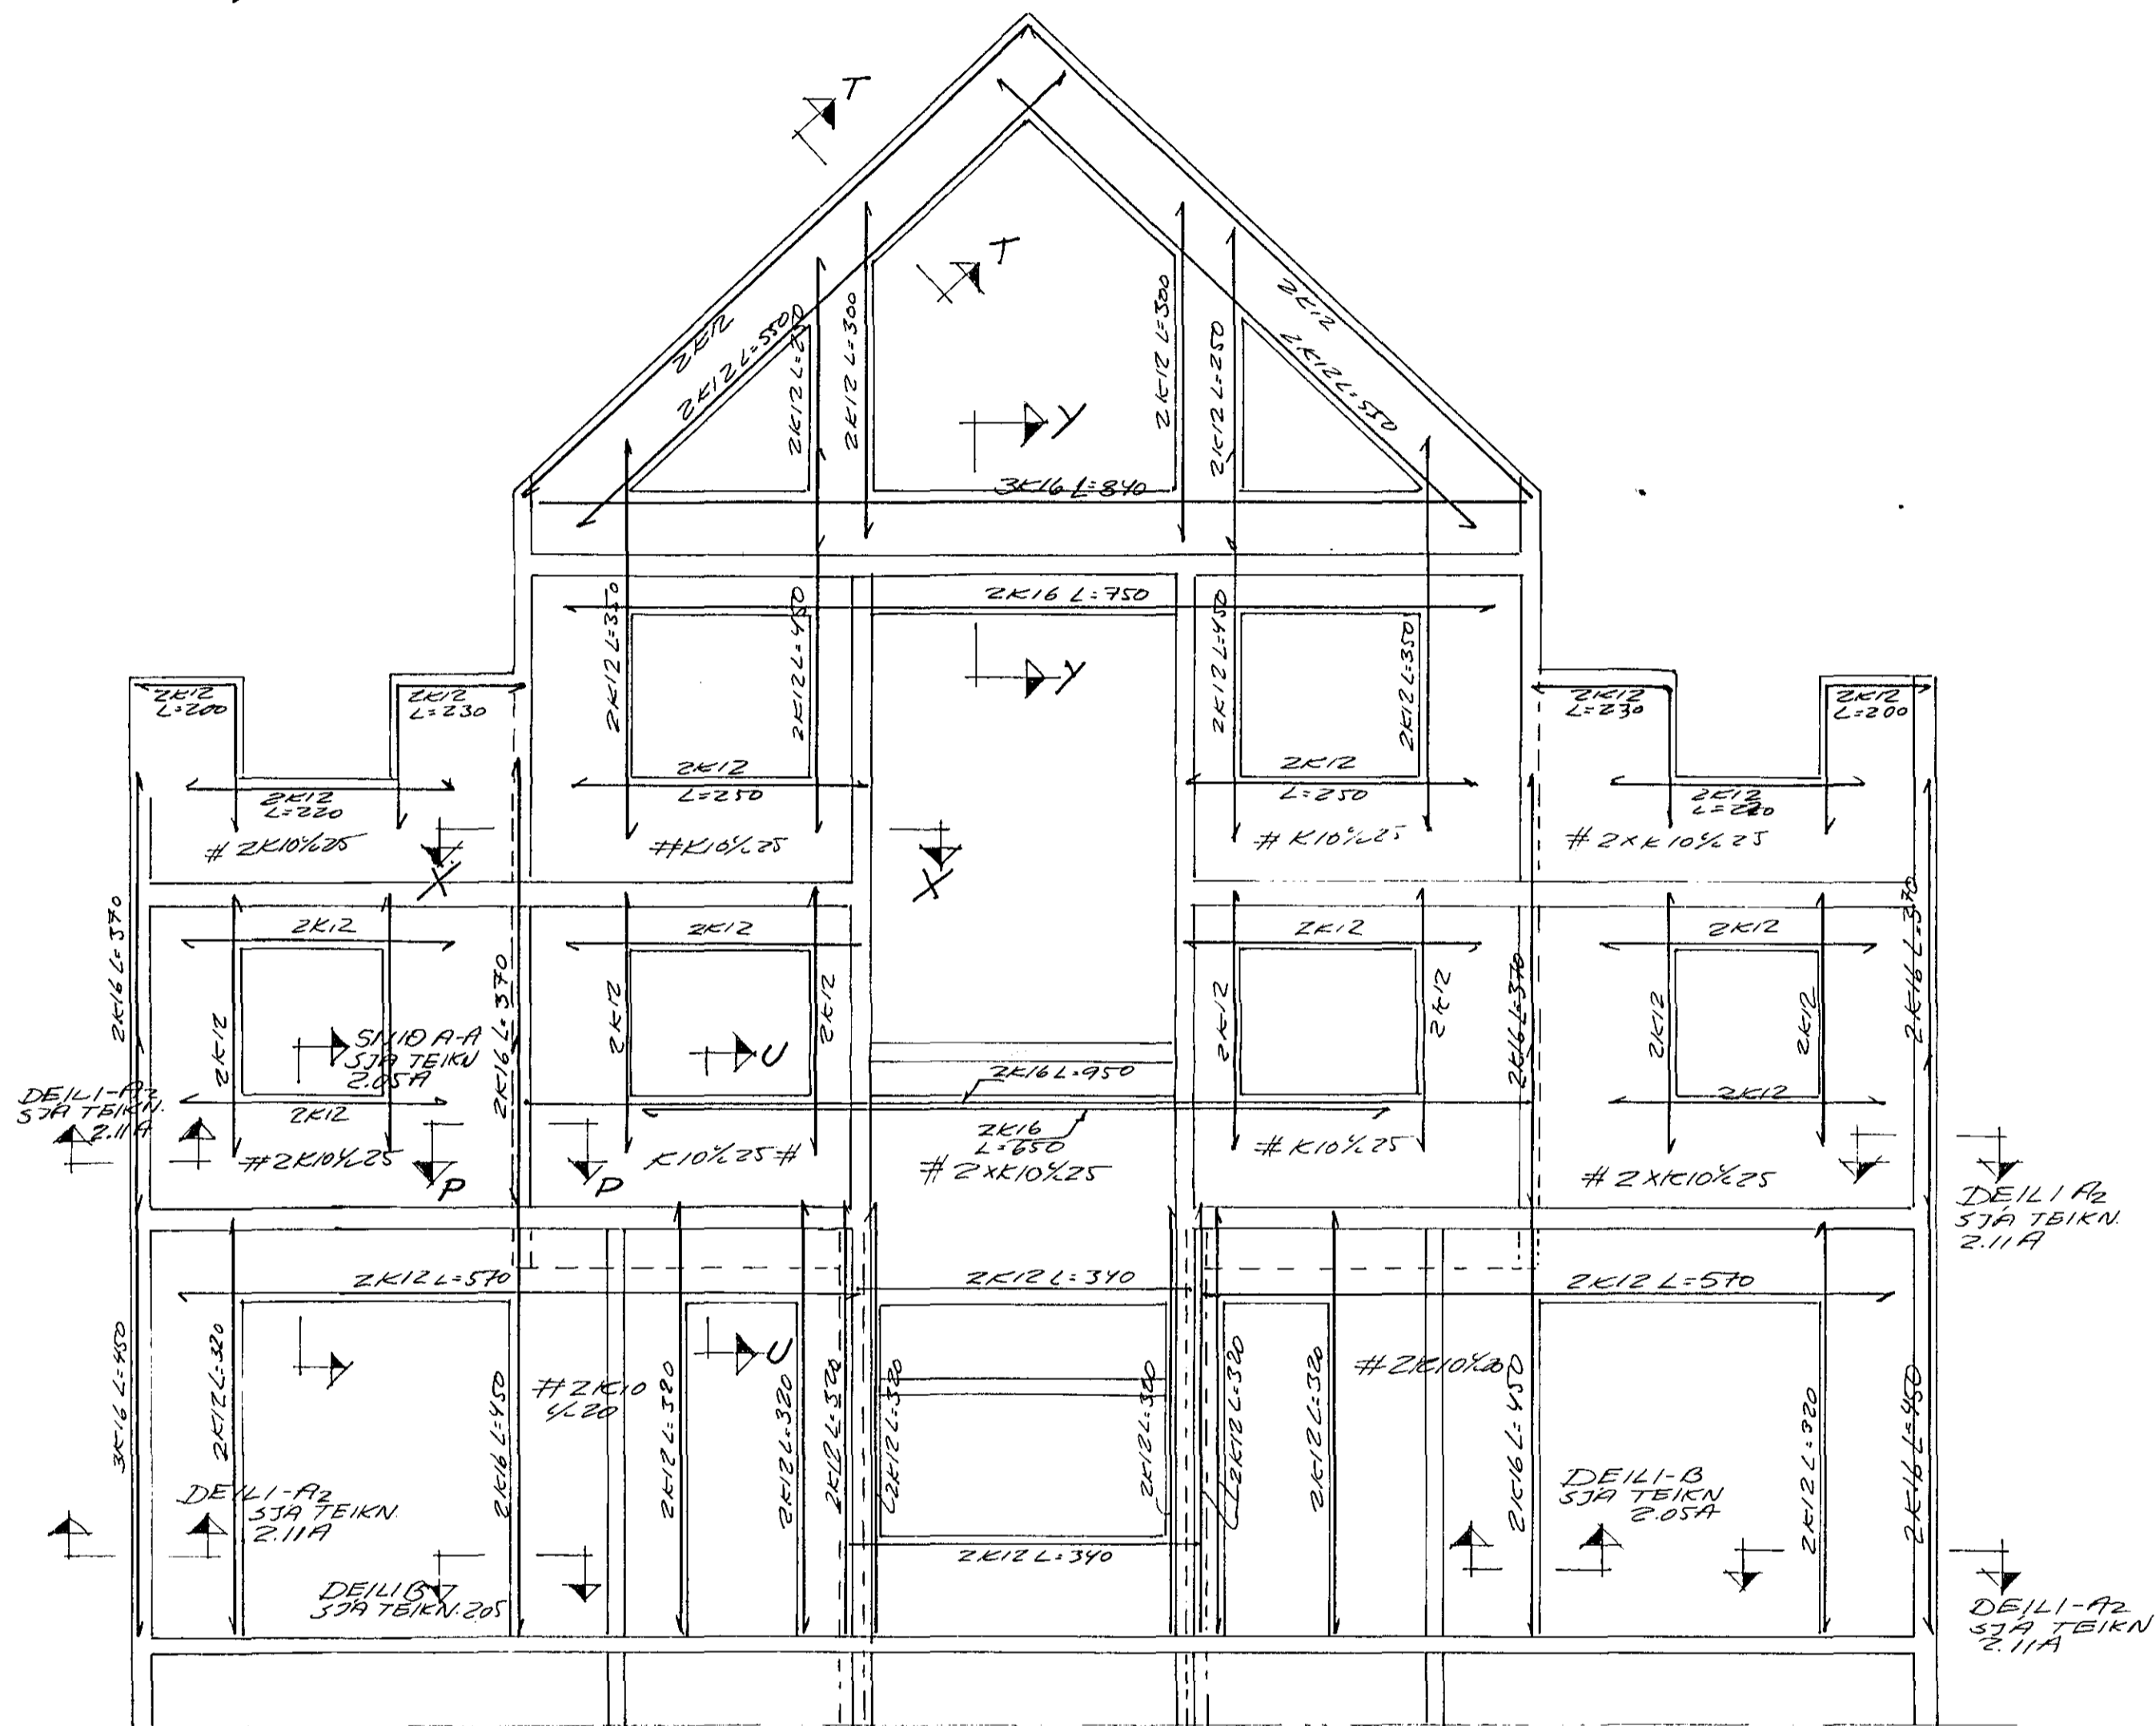


VEGGUR-V3 1:50

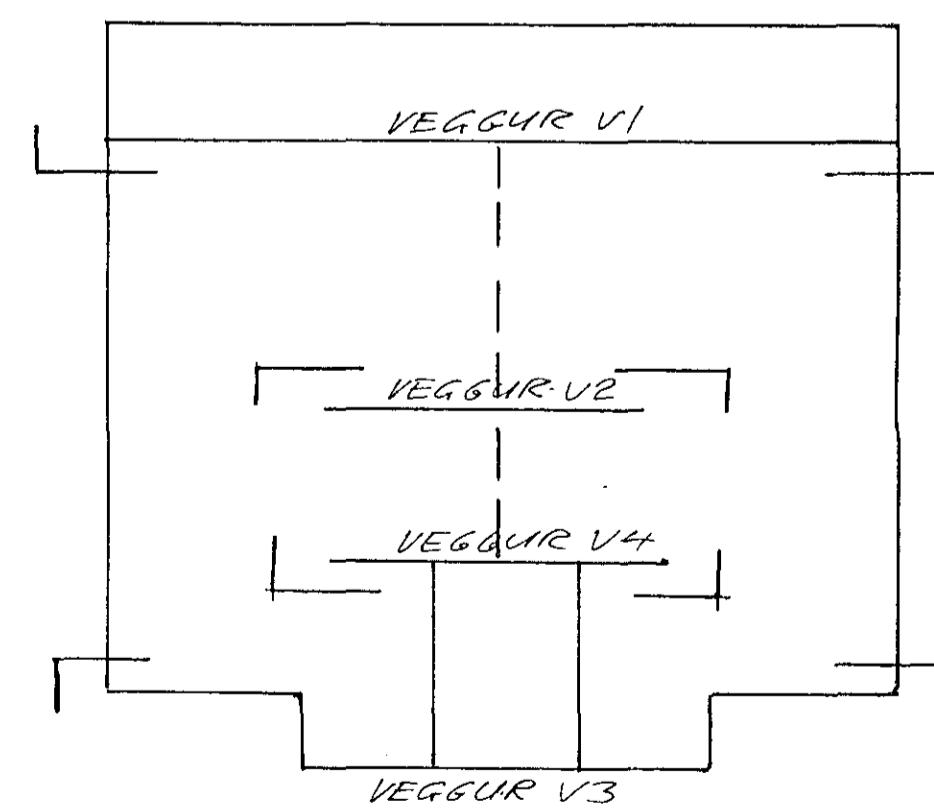


VEGGUR-V4 1:50

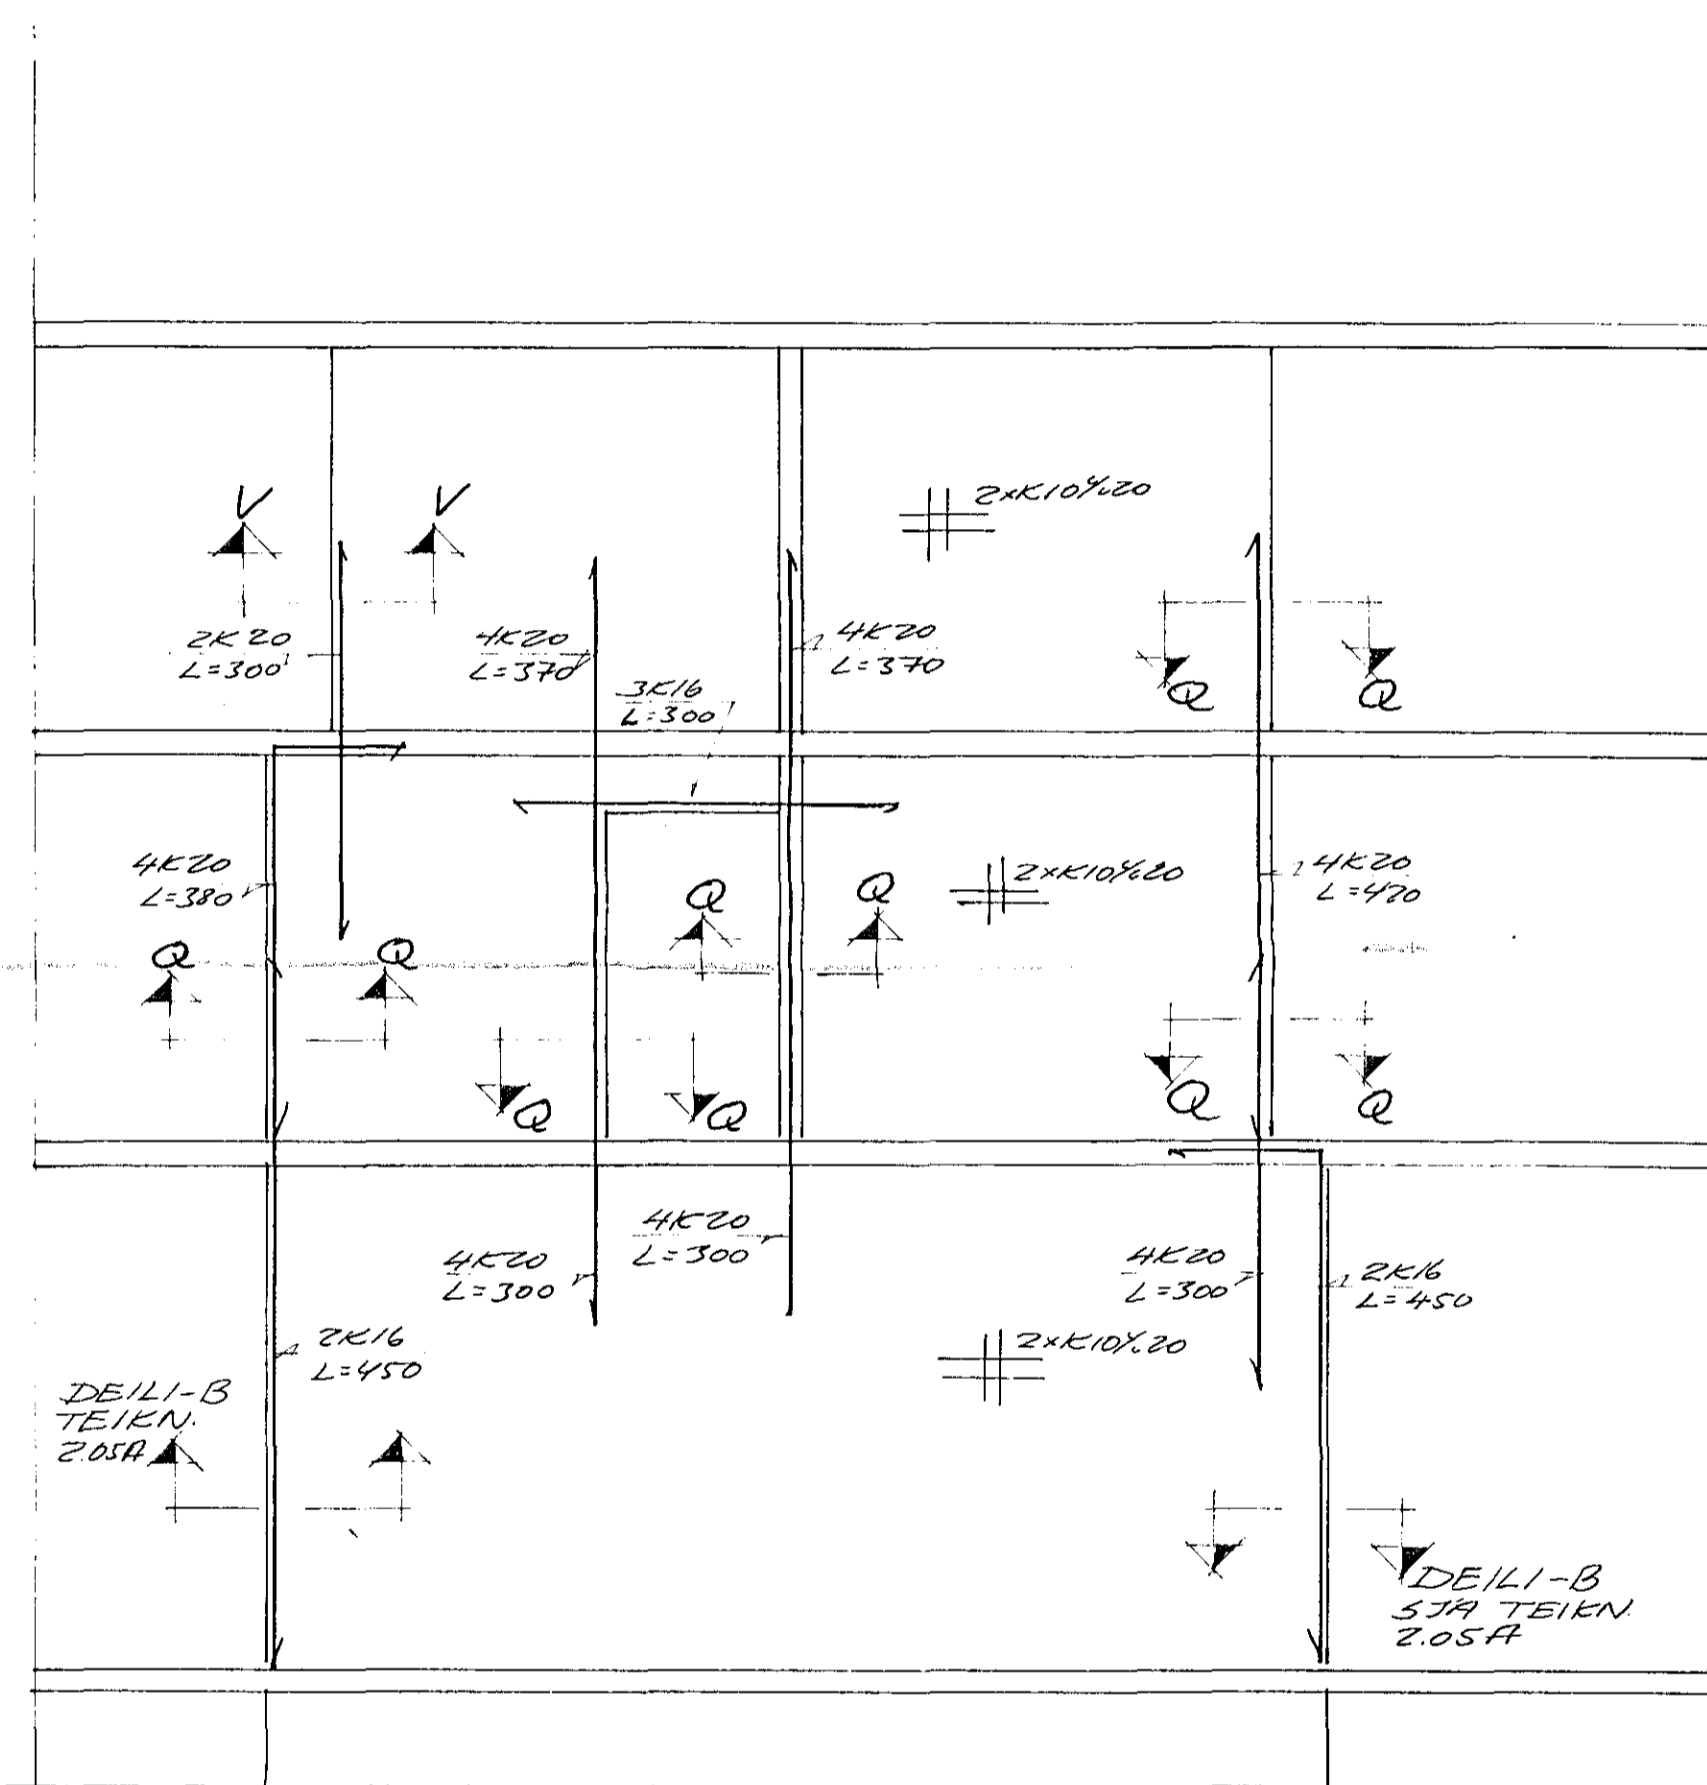

SNID SJÁ TEIKN. 2.08
30 MAY 1990



 <p>TILKNISTOFAN RÖÐULL ARMILLA 3K, LUGAHEIÐAVÍK, SÍMÍ 13050 & 13111 L. BILJARGATA 34 HAFNARF.</p>	TEKN	DAUG
	REK	MARS 00
	BYG	BYG
	MKV	1:50
		BLAD
		E.13A
		HUIS-A VEGGIR V3 OG V4