




B₅ ER EINS OG B₁₃, NEMA HAFID 560 ER 640 OG
ADALTARN VERDA 9 AD TÖLU, PAR AF 4 UPPBEYGD

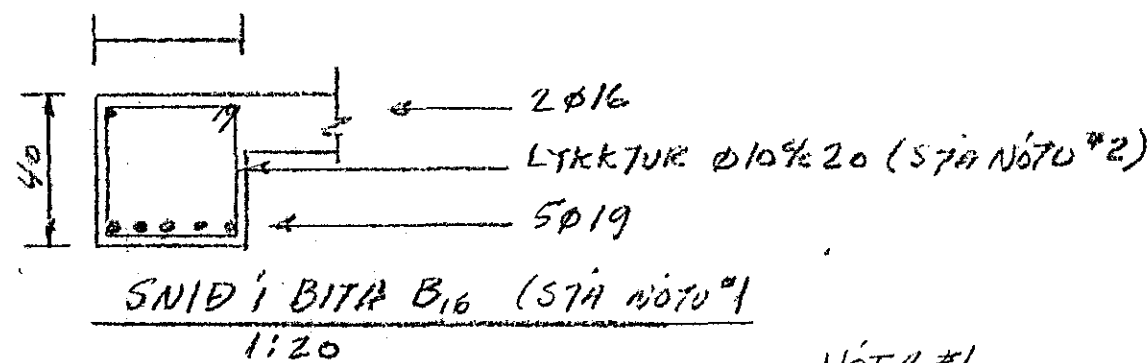



NOTA #1
YFIR VEGG KOMI 4Ø19, L=300

NOTA #2
I BITA SE FYRSTA LYKKTUR 10 CM FRA UNDIRSTÖÐUM
OG ÞER 4 NESTU MED 10 CM BILI

DVERGUR 1/8
TARNALÖGN

GRUNNMYND 2. HÆÐ

1:50

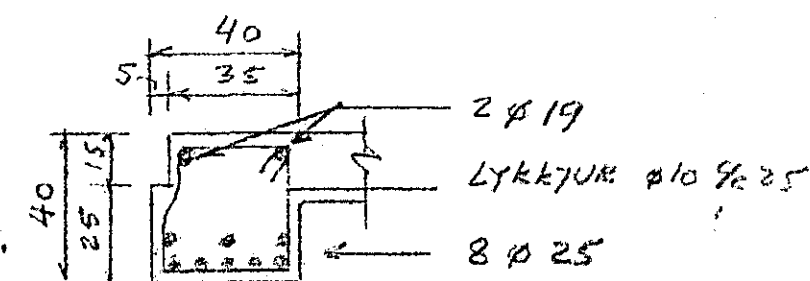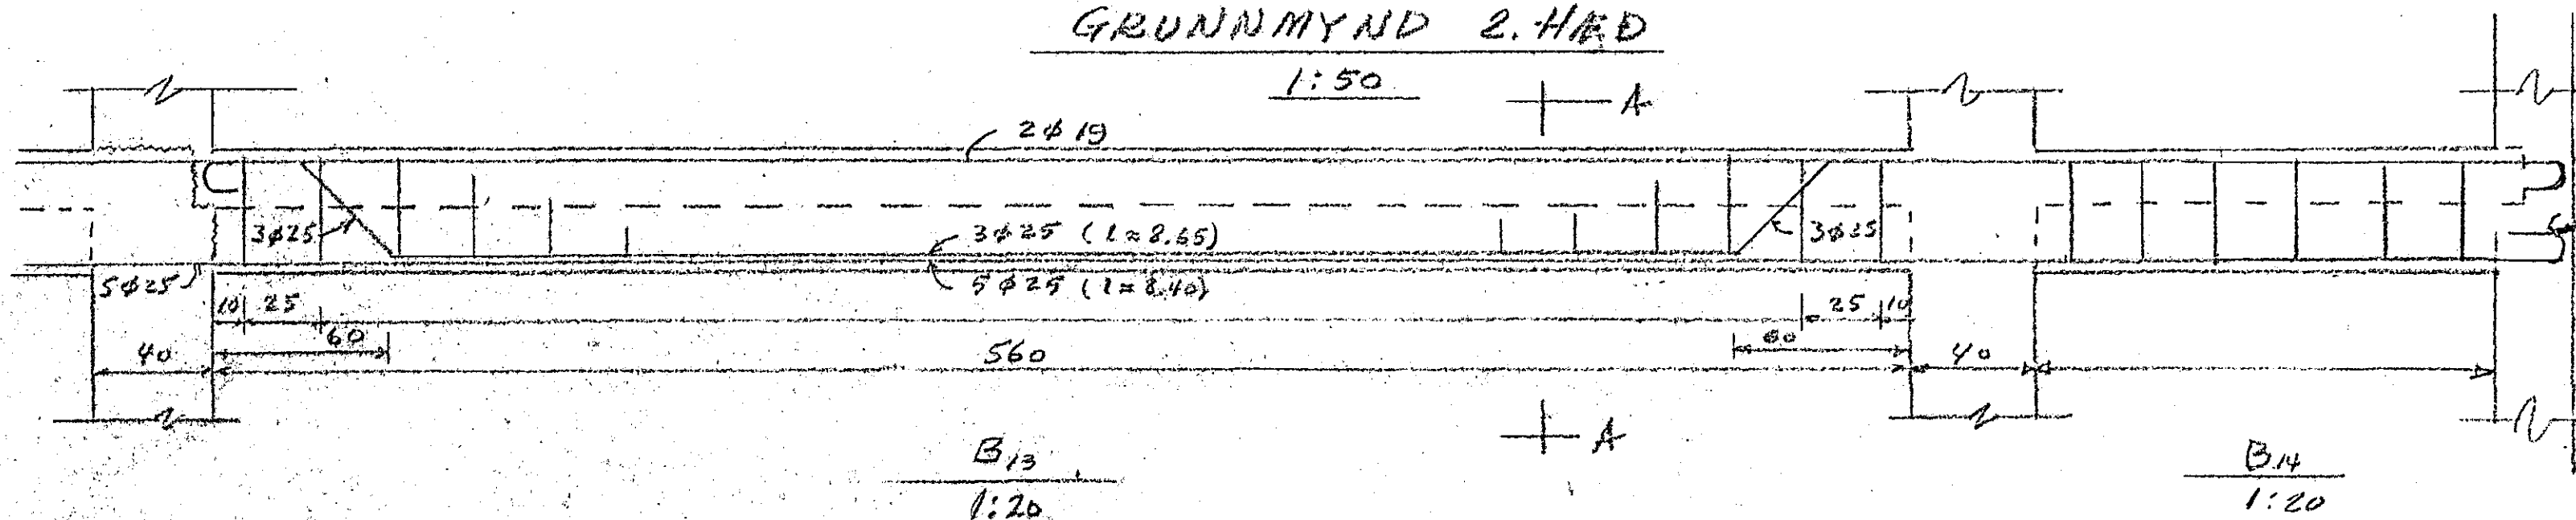

SNID A-A

TEIKN. No. 66-H-532

MARZ '66 Guðm. Ókarrson