




SNID G-G

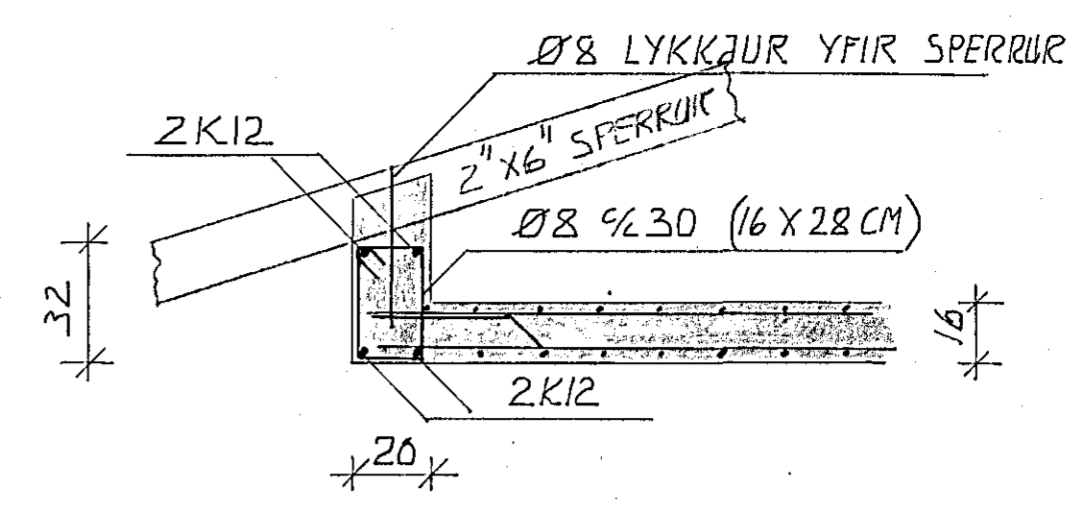


SNID H-H

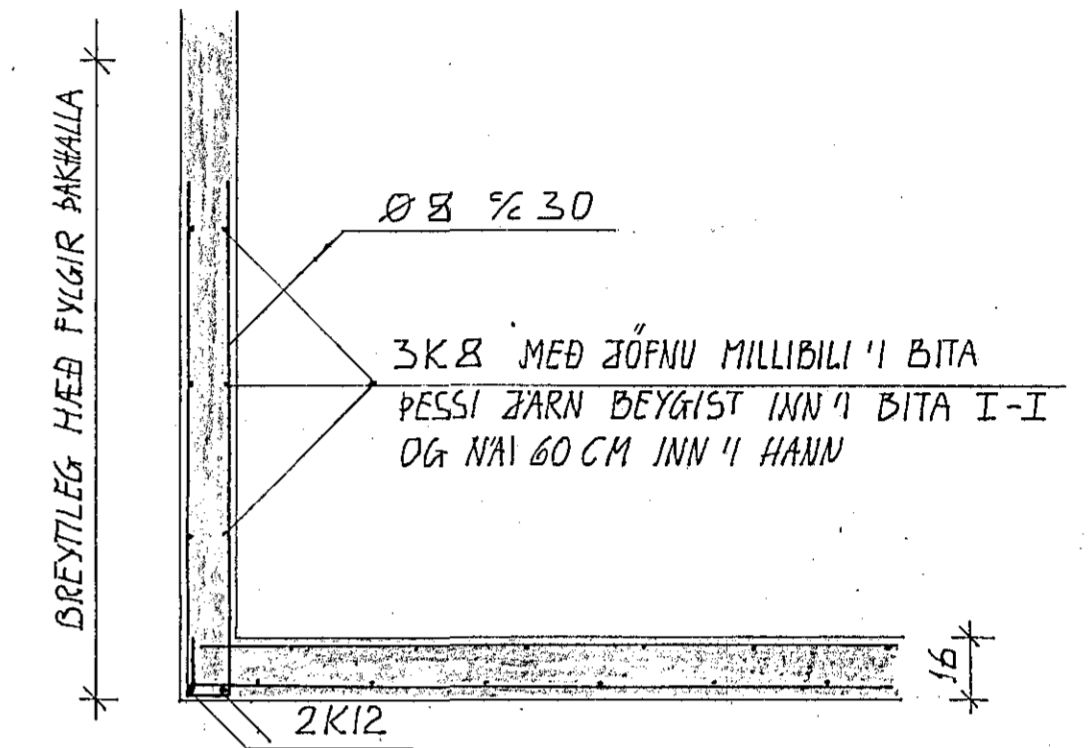


SNID N-N

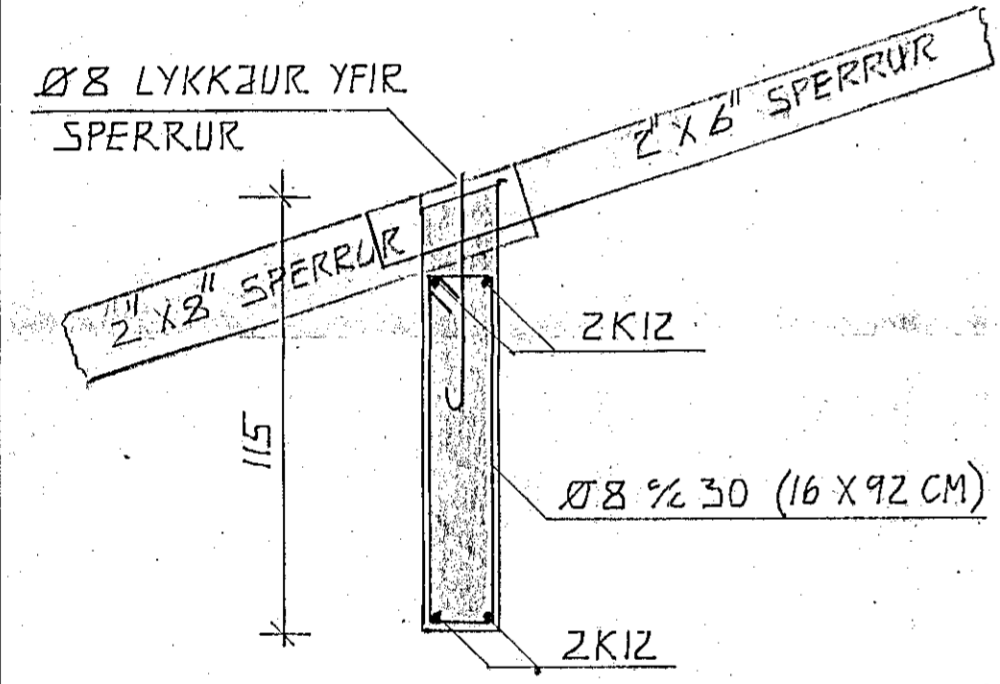


SNID I-I

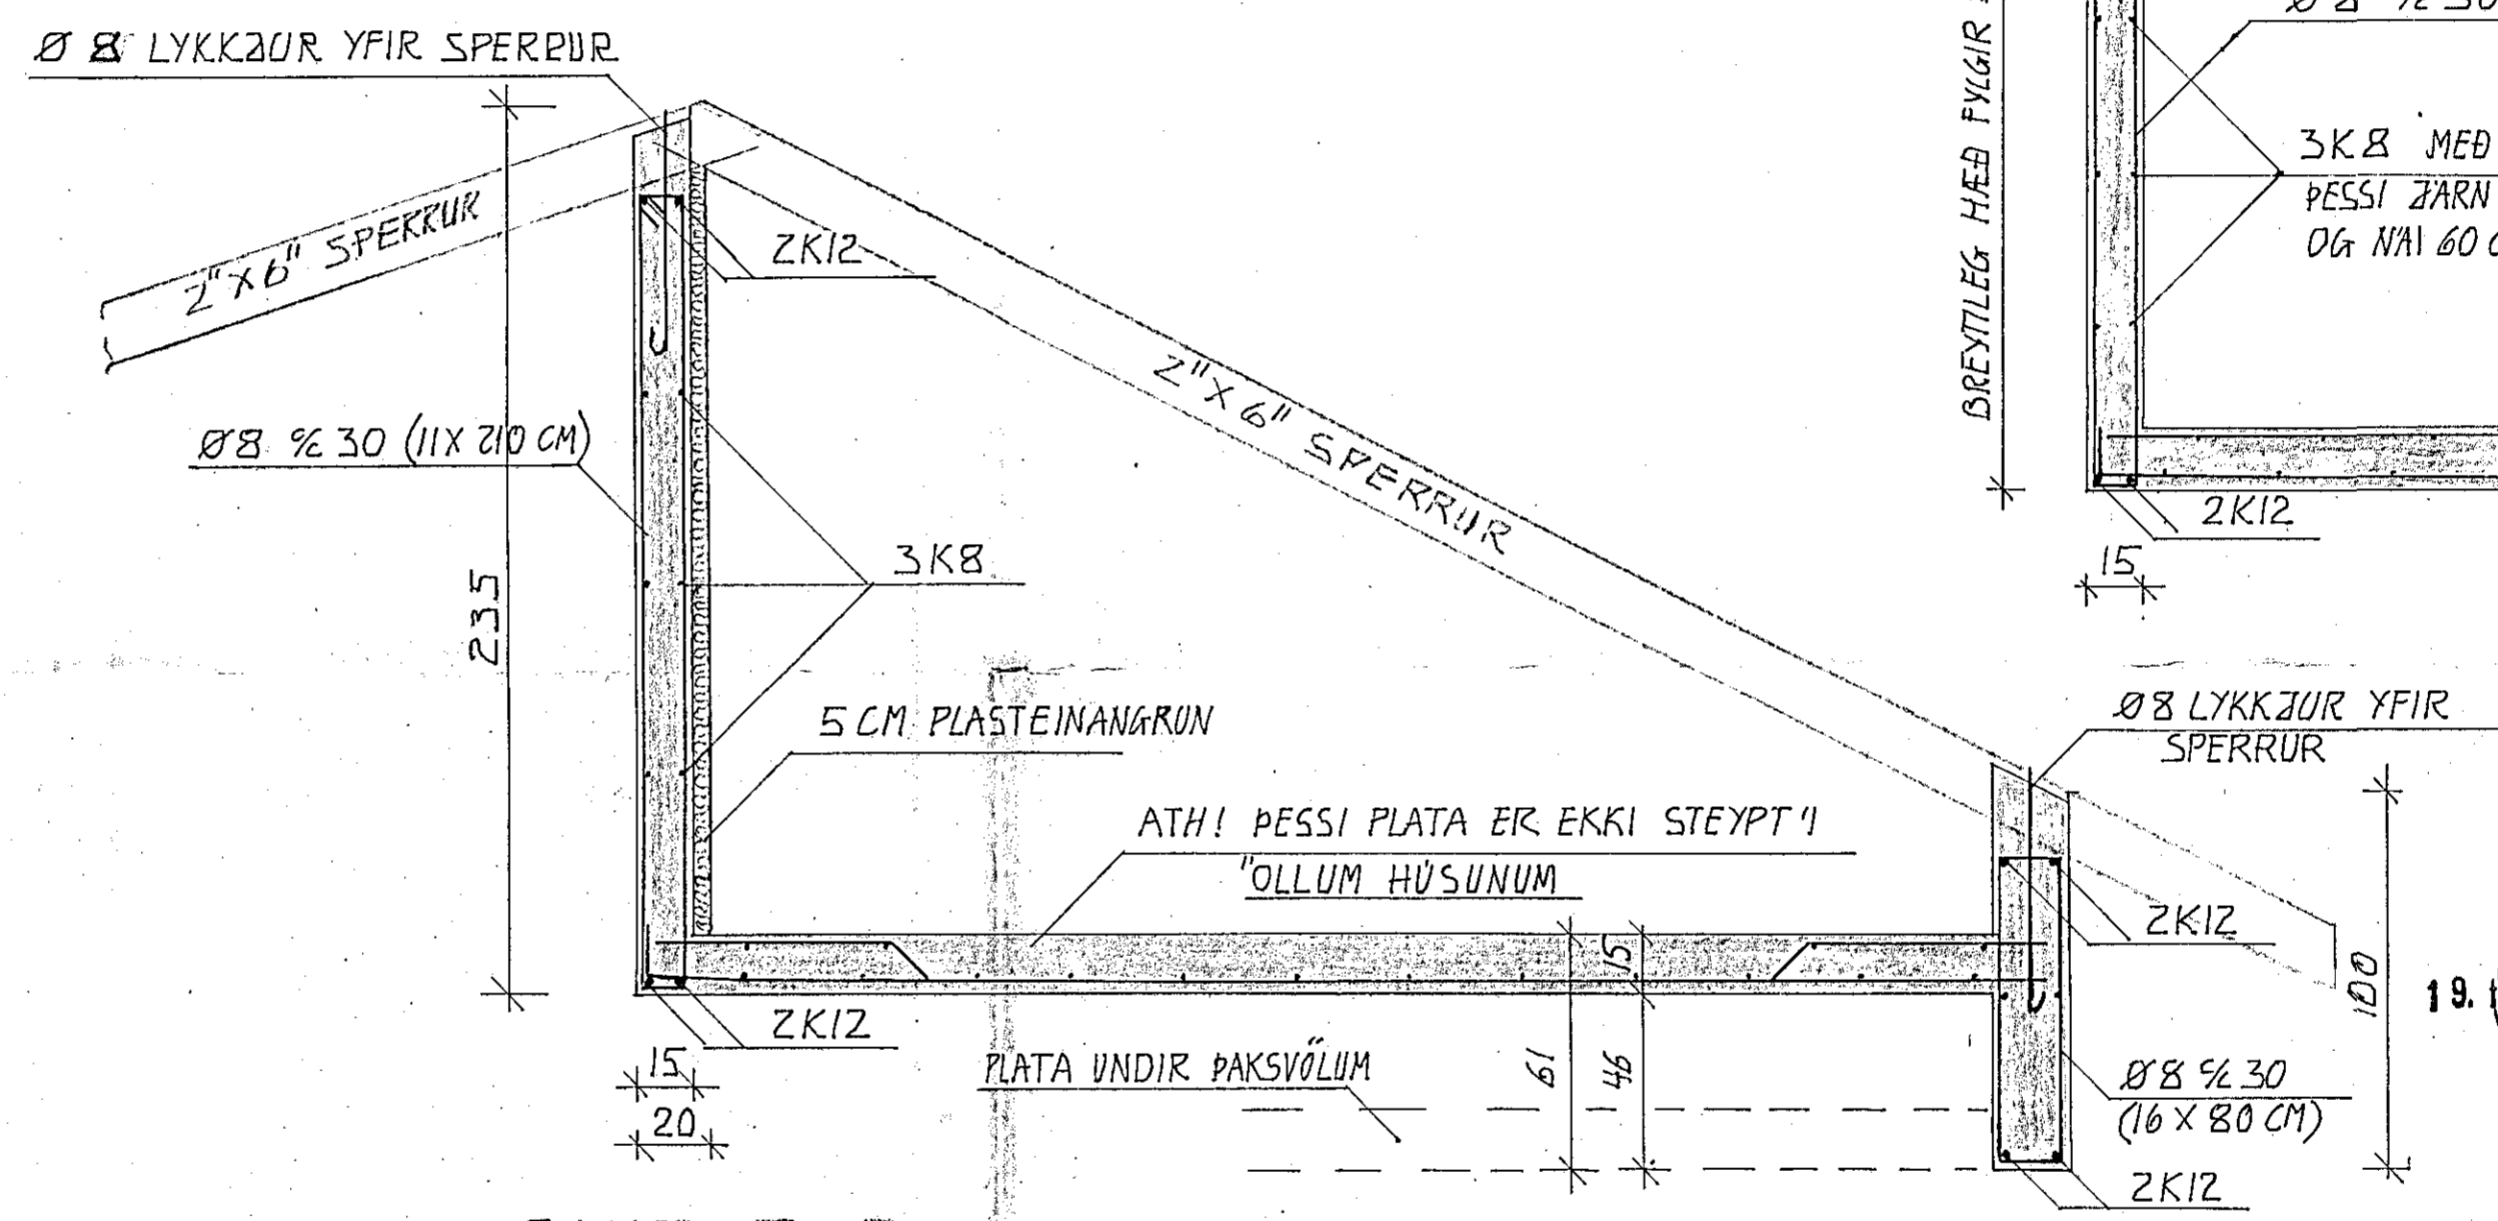


SNID J-J

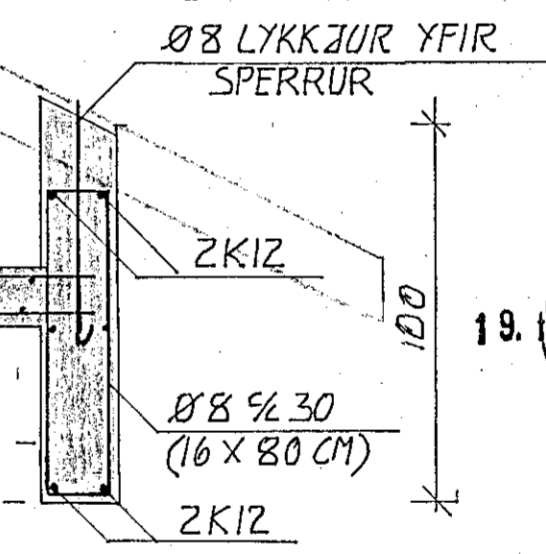


SNID K-K

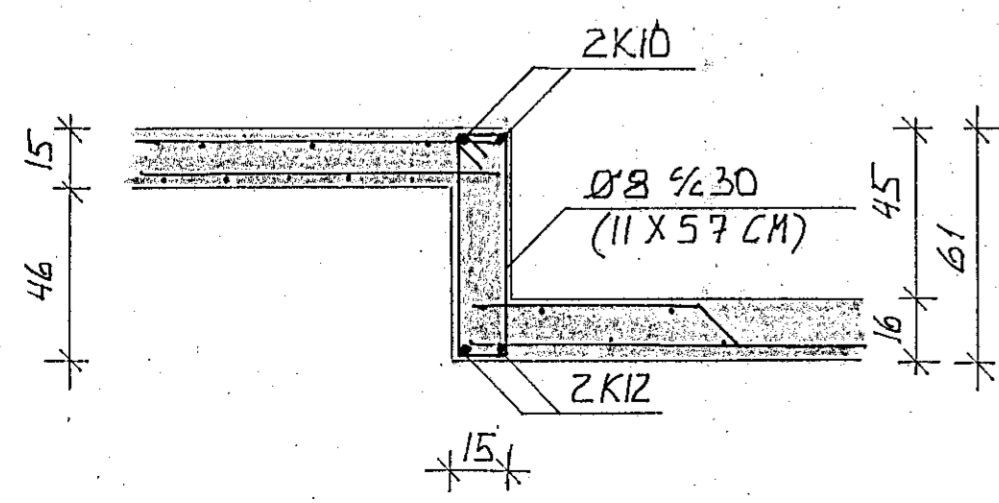

SNID L-L

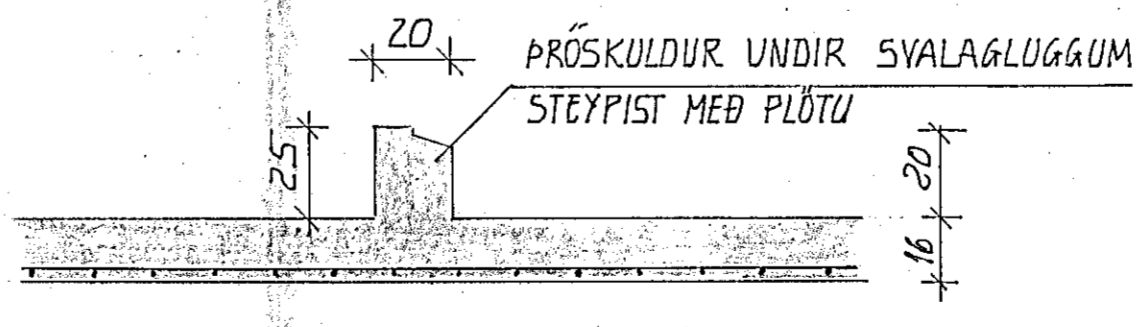

SNID M-M

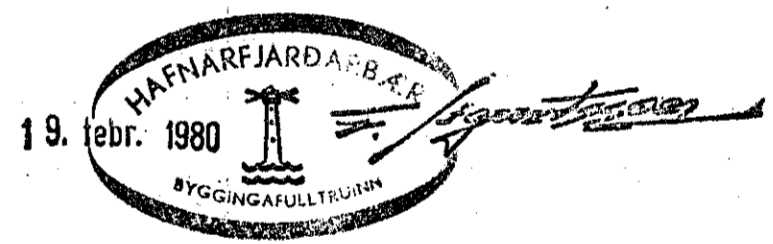

SJÁ EINNIG BLAÐ B08

*Gunnar Ingi Ragnarsson*

LÆKJARHYMMUR 1	HAFNARFIRÐI	VERKNR. 117
JÄRNATEIKNING	SNID 'I BITA OG PLÖTU EFRI	M 1:20
HEDAR EINNIG SNID BITA UNDIR SPERRUM		
GUNNAR INGI RAGNARSSON FYFI		B09
LAUFASVEG 54 REYKJAVIK S. 16908		FEB. 1980