


SNID 1-1

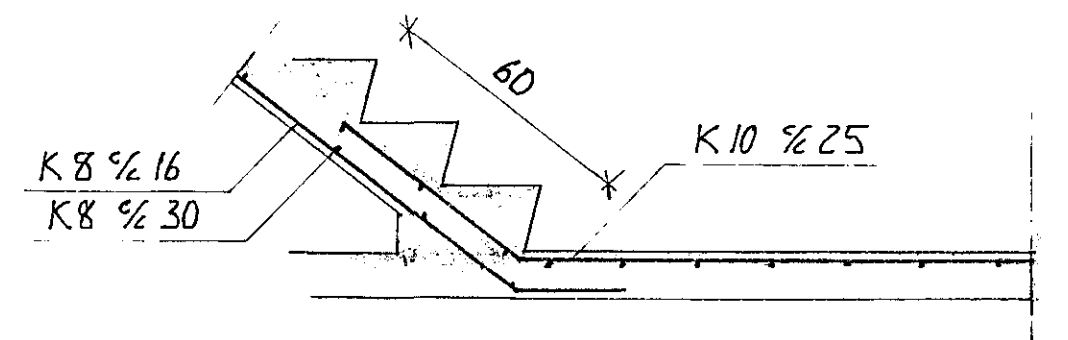


SNID 2-2

SJA EINNIG SNID B-B A BLADI B06
OG JARNATEIKNING PLOTU A BLADI B05

--- JARN I EFRU BRUN PLOTU
— JARN I NEDRU BRUN PLOTU

Gunnar Ingi Ragnarsson

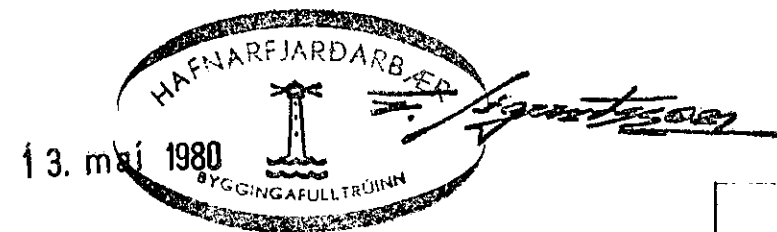

LEKJARHVAMMUR 1-15 HAFNARFIRÐI	VERKNR. 117
JARNATEIKNING STIGA	M 1:20
GUNNAR INGI RAGNARSSON FYFI LAUFASVEGI 54 REYKJAVIK S.16908	B07 JAN. 1980