


SNID 1-1

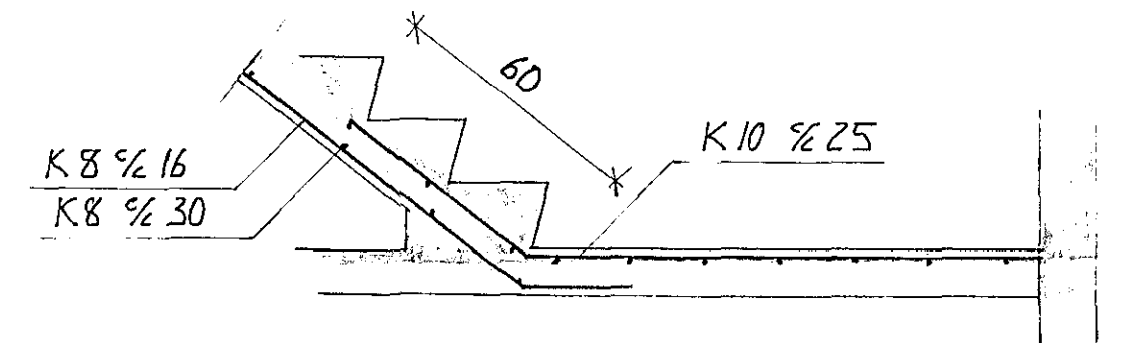


SNID 2-2

SJA EINIÐ SNID B-B A BLADI B06  
OG JARNATEIKNING PLOTU A BLADI B05

--- JARN I EFRI BRUN PLOTU  
— JARN I NEÐRI BRUN PLOTU

*Gunnar Ingi Ragnarsson*

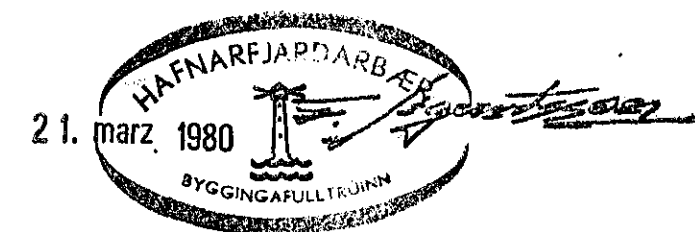

LEKJARHVAMMUR 1-15 HAFNARFIRÐI	VERKNR. 1.17
JARNATEIKNING STIGA	M 1:20
GUNNAR INGI RAGNARSSON FYFÍ LAUFASVEGI 54 REYKJAVIK S.16908	B07 JAN. 1980