


KVISTUR 1:100

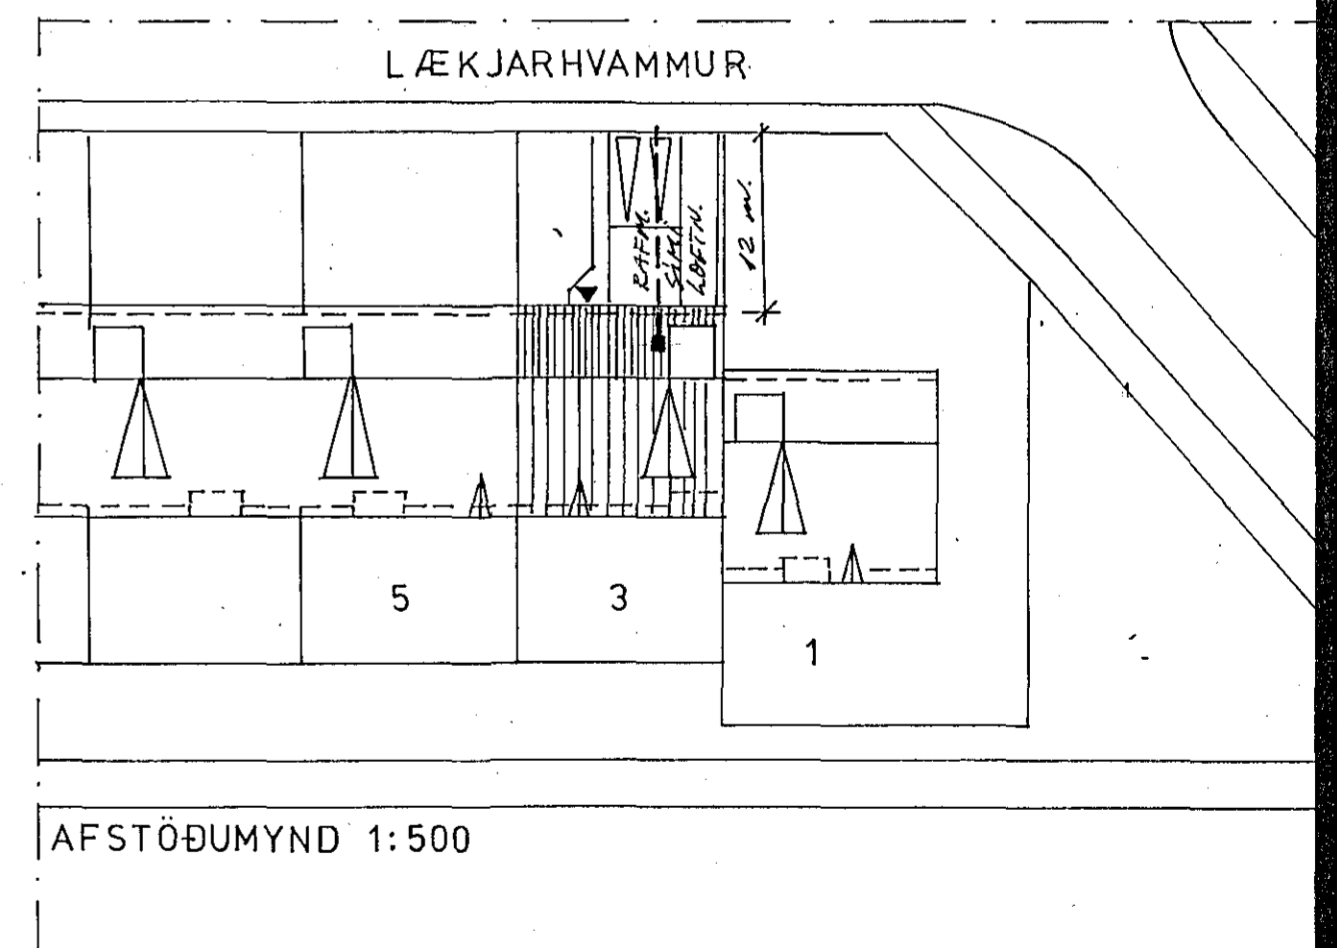

AFSTÖÐUMYND 1:500

**LJÓSTÆKNI**

Teiknistofa Skúlagötu 63  
Reykjavík, sími 14041  
Magnús Sigurðsson  
teknifráeingur ftfi

LÆKJARHVAMMUR 3. HAFNARF.

**RAFLÖGN**

GRUNNMYND HÆÐAR 1:50

AFSTÖÐUMYND 1:500

KVISTUR 1:100

VERK NR.

653

BLAD 2 AF 3.

JÚLÍ 80 M. Sigurðsson