



SNID 1-1

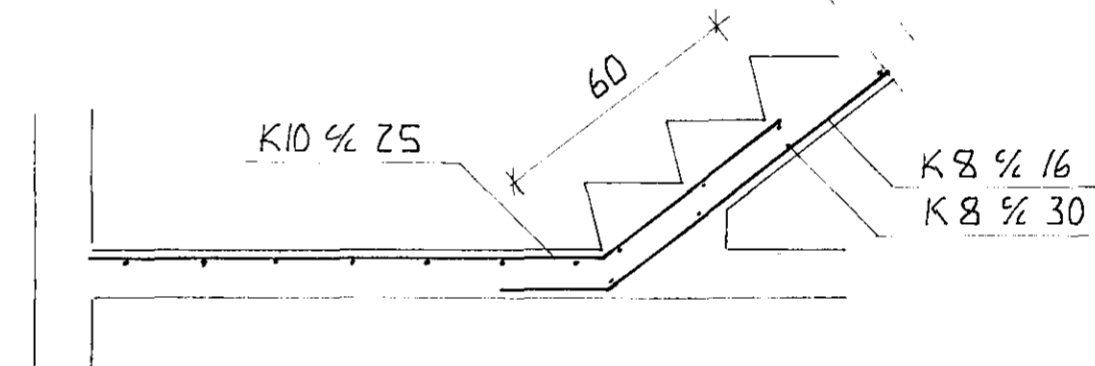

SNID 2-2

SJA EINNIG SNID B-B A BLAÐI B06
OG JARNATEIKNINGU PLOTU A BLAÐI B05

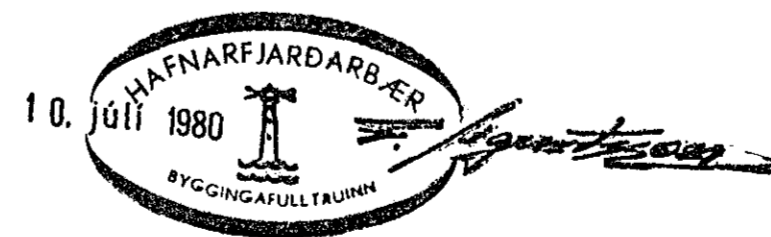

LEKJARHVAMMUR 3, 15 HAFNARFIRÐI
JARNATEIKNING STIGA

VERKNR.117
M 1:20

GUNNAR INGI RAÐMARSSON FVFÍ
LAUFASVEGI 54 REYKJAVÍK S.16908

B07
JAN. 1980