


Húsvéita nr. 2701 Teikning nr. 1916  
 Samþykkt þ. 12-11 1980  
 f.h. RAFVEITU HAFNARFJARDAR  
*Jóns Guðrúnsson*  
 Eftirlitsmaður rafllagna

Lausátt samþykkt 4. 11. 1980  
 f.h. RAFVEITU HAFNARFJARDAR  
*Albert Kristjánsson*

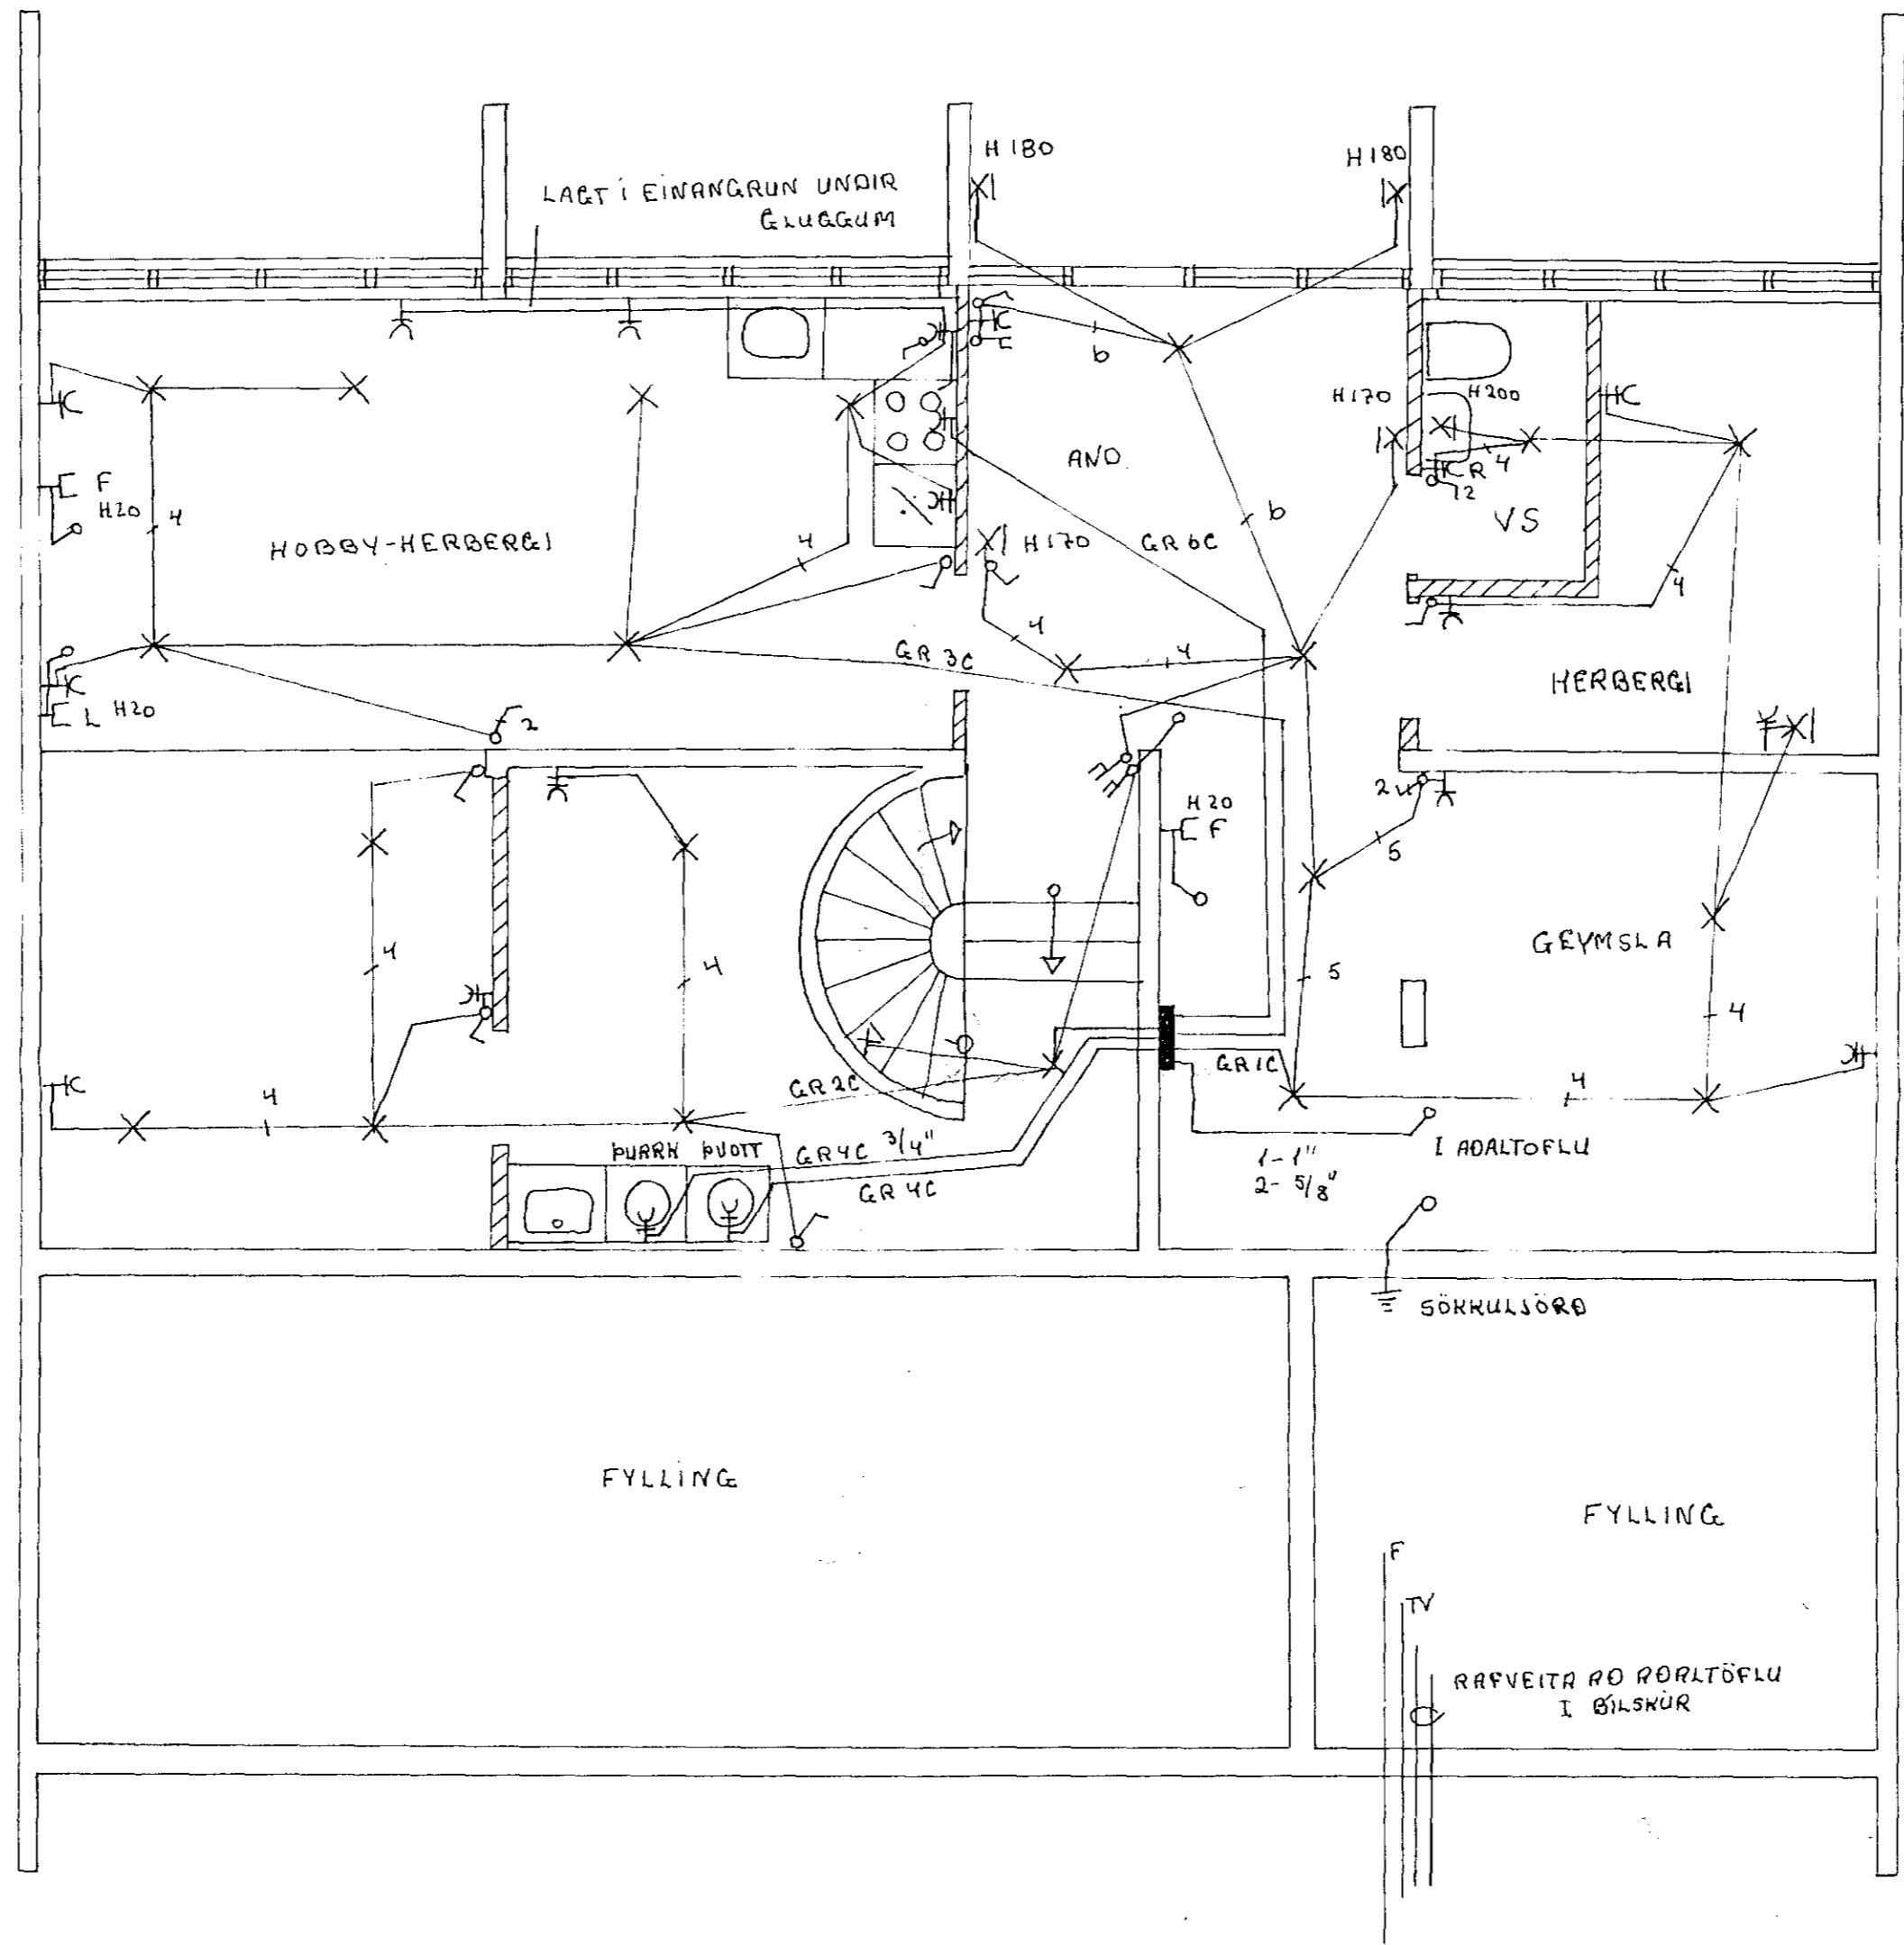

LAKJARHVAMMUR 7 HAFNARFIRÐI	
RAFMAGNSLÖGM KJALLARI	M-1:50
	BLAD 1
BERGÞÓR HALDÓRSSON	