



NORÐUR

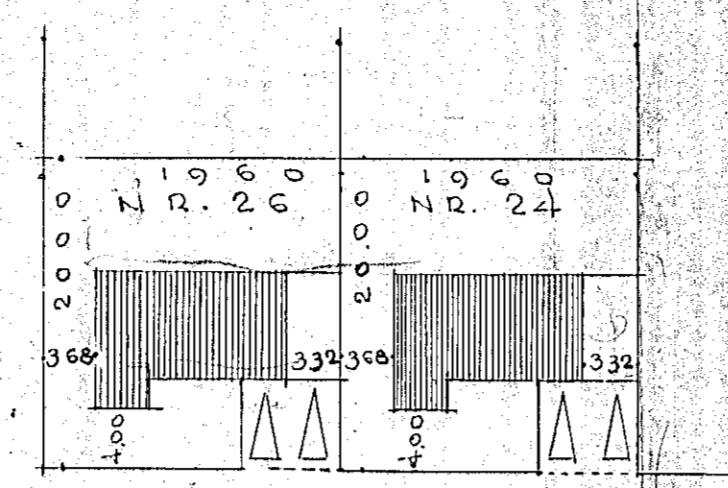


M 1:500  
AFSTARA

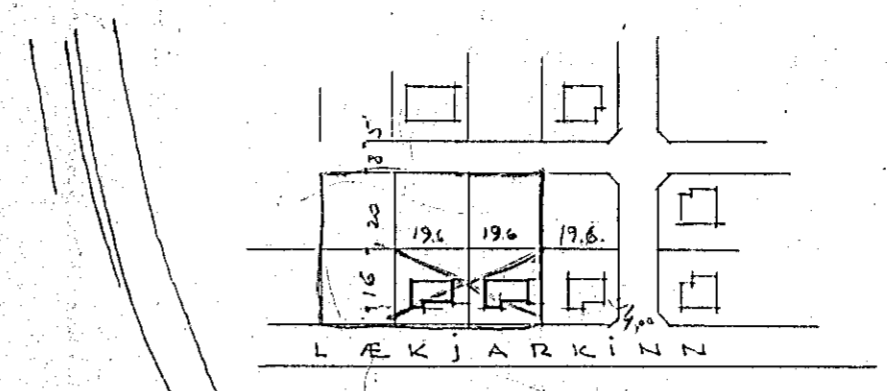


M 1:4000

Samþykkt á 1. fundi bygginga-  
nefndar þ. 2.12. 1964  
BYGGINGAVALTRÚINN  
HAFNARFIRÐI  
Pórt. Baldvínsson


*Sigurður Guðmundsson mínarma  
Sigmundur Þórisson*

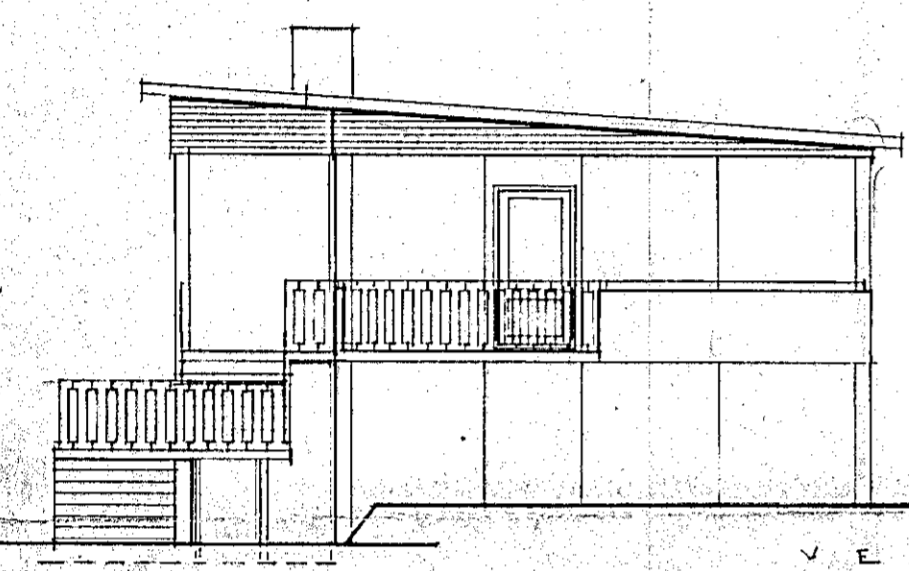

VESTUR

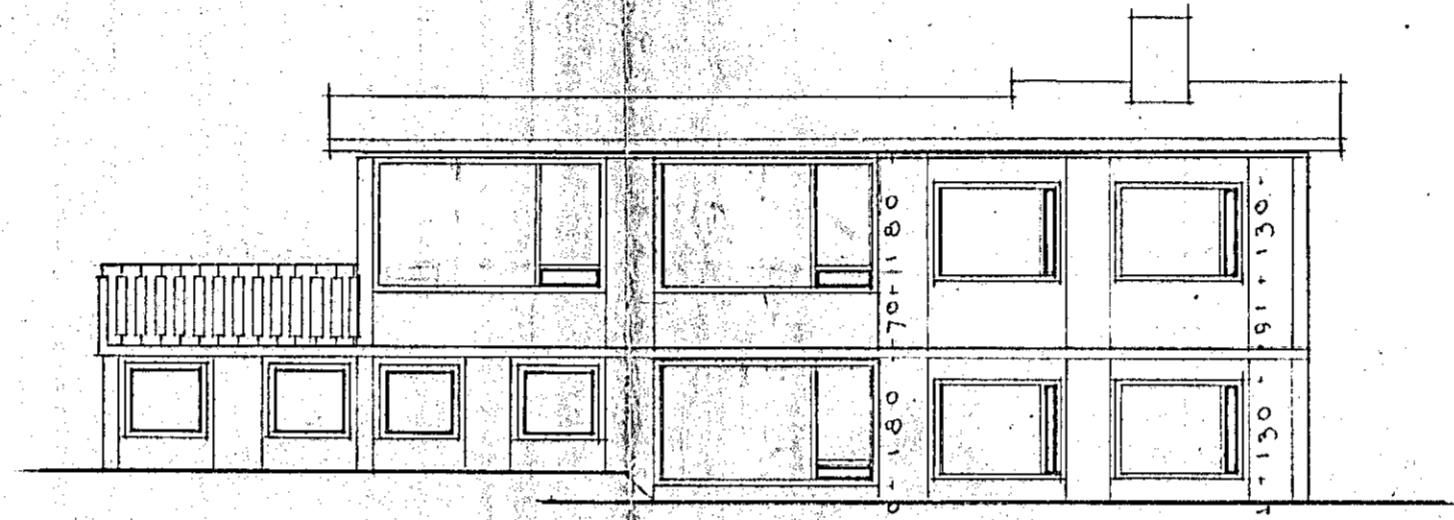


SUDUR

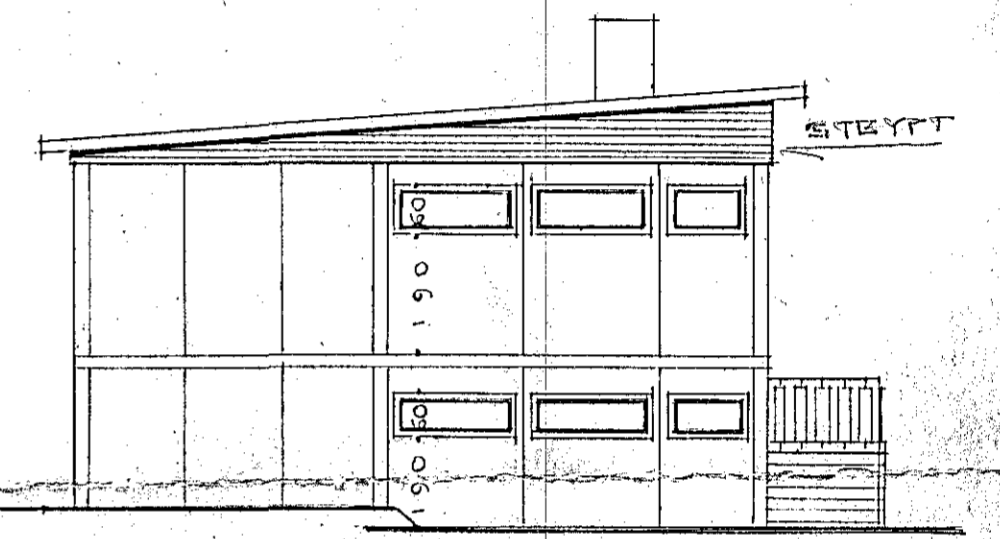


AUSTUR

88.164.77.164.73. 1 5 9 2  
3 0 5 .64.106.77.106.80.106.80


88.164.77.164.73. 1 2 6 0  
3 0 5 .64. 3 0 5 20 3 3 2

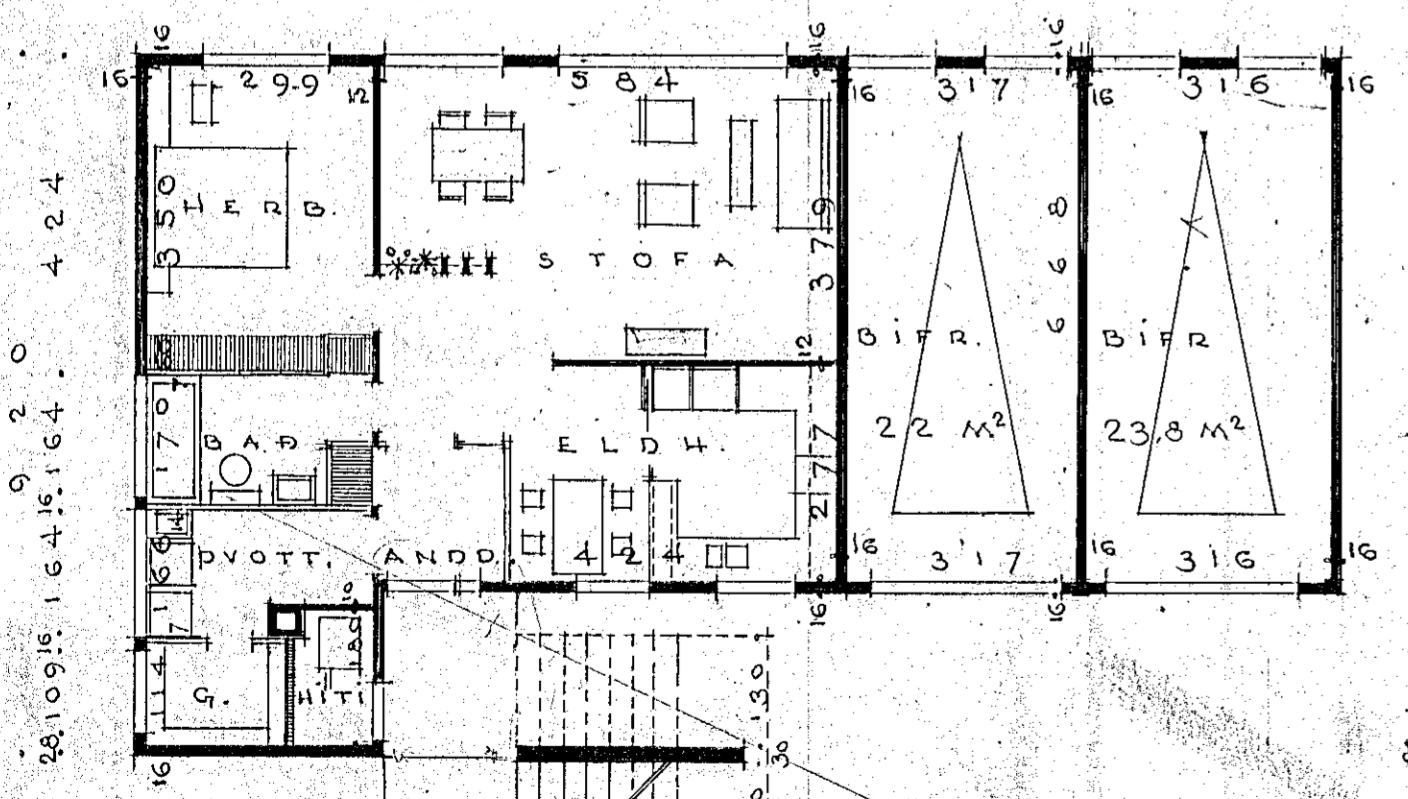

73.4 M<sup>2</sup>  
125.133.109.77.109.63.20 250 20.30 250 32.20  
J A R Þ S L O E Þ

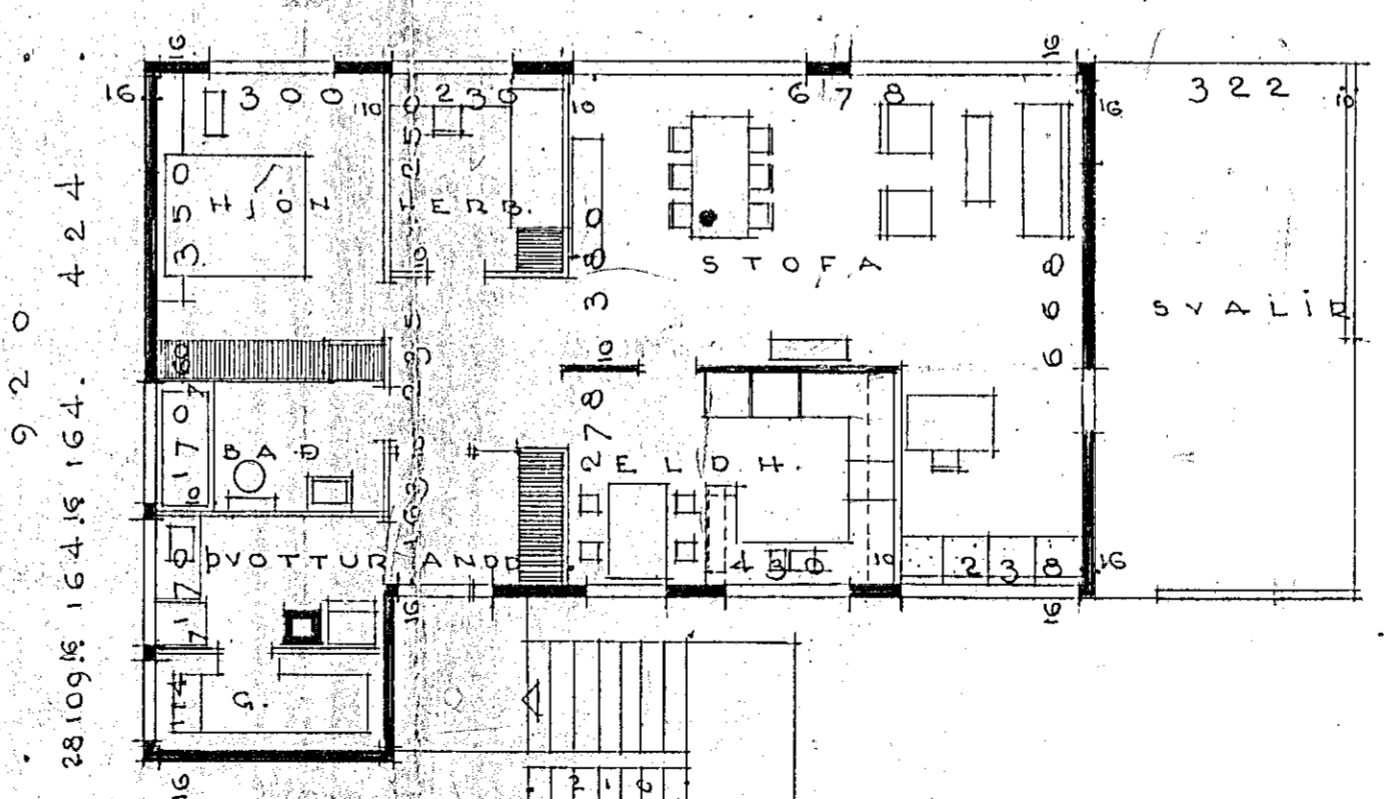

95.4 M<sup>2</sup>  
125.133.109.77.164.67. 230 20  
330 9.30 332  
2. H A Þ

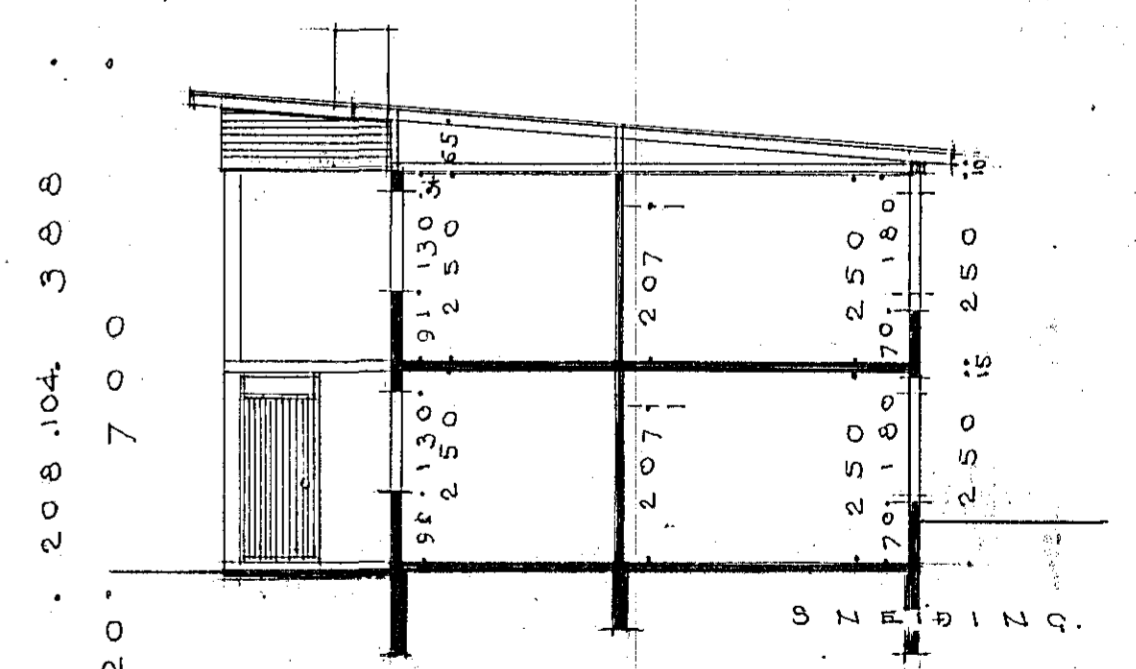

LÆKJARKINN NR 24 og 26  
HAFNARFIRÐI

M. 1:100, 1:500 og 1:1000  
REYKJAVÍK Í NOV 1964  
SIGURÐUR GUÐMUNDSSON  
ÞÓRIR BALDVIÐSSON