




GRUNNMYND PLÖTU
1:50

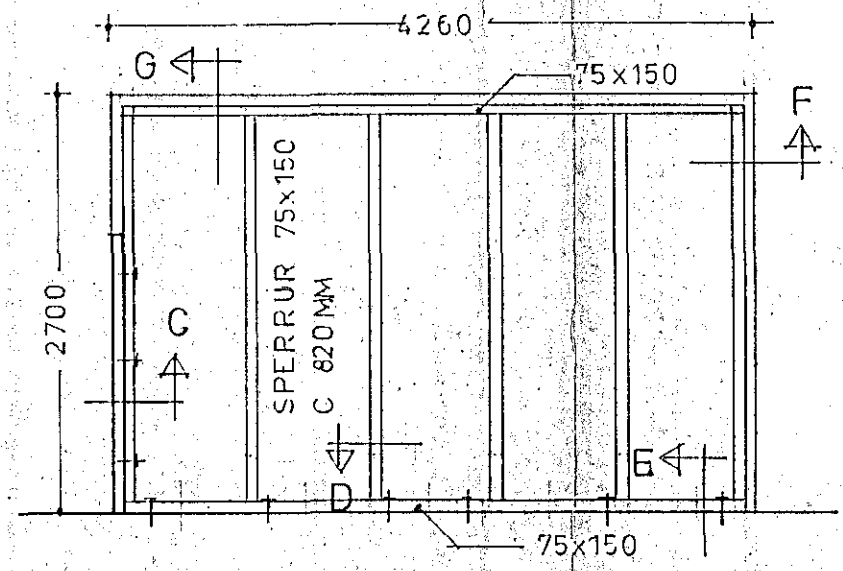


GRUNNMYND ÞAK
1:50

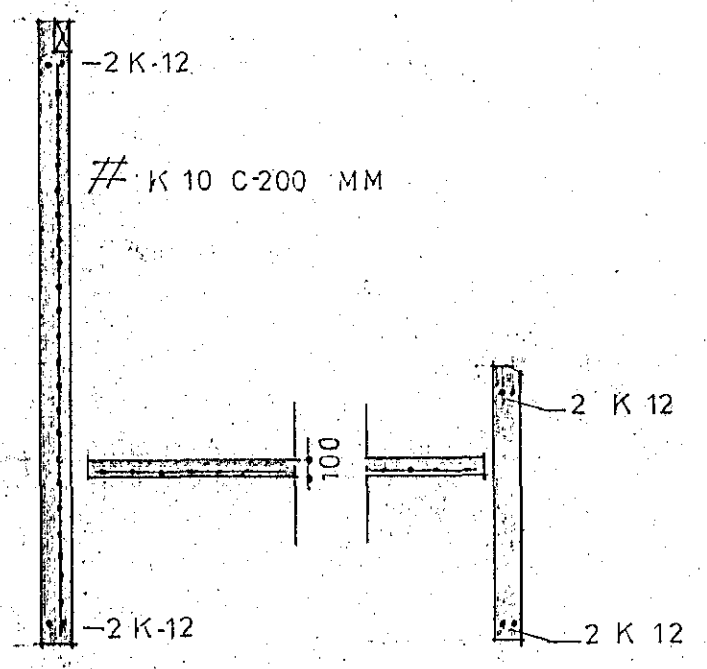


SNID A 1:50
SNID B 1:50

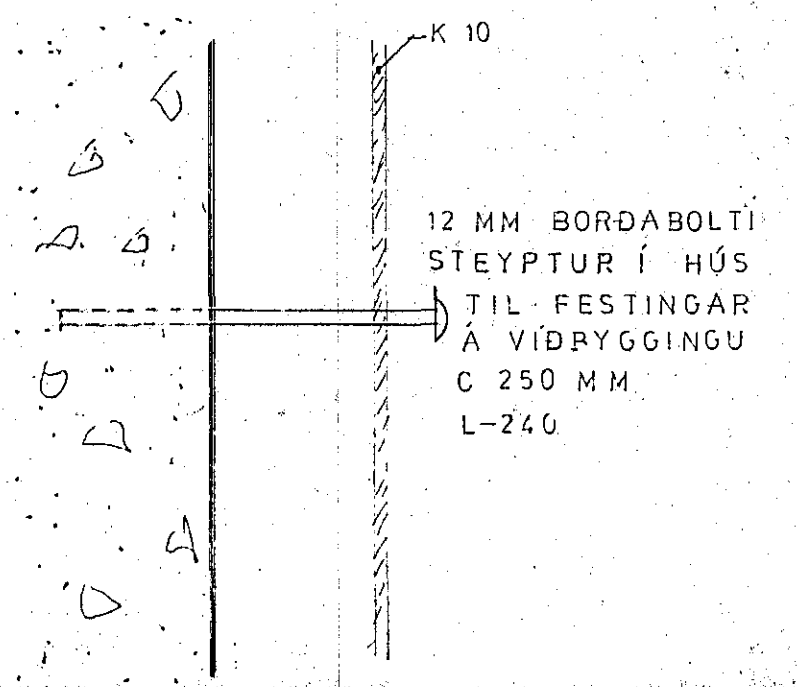


TENGING Á SÓLSTOFU
VÍÐ HÚS

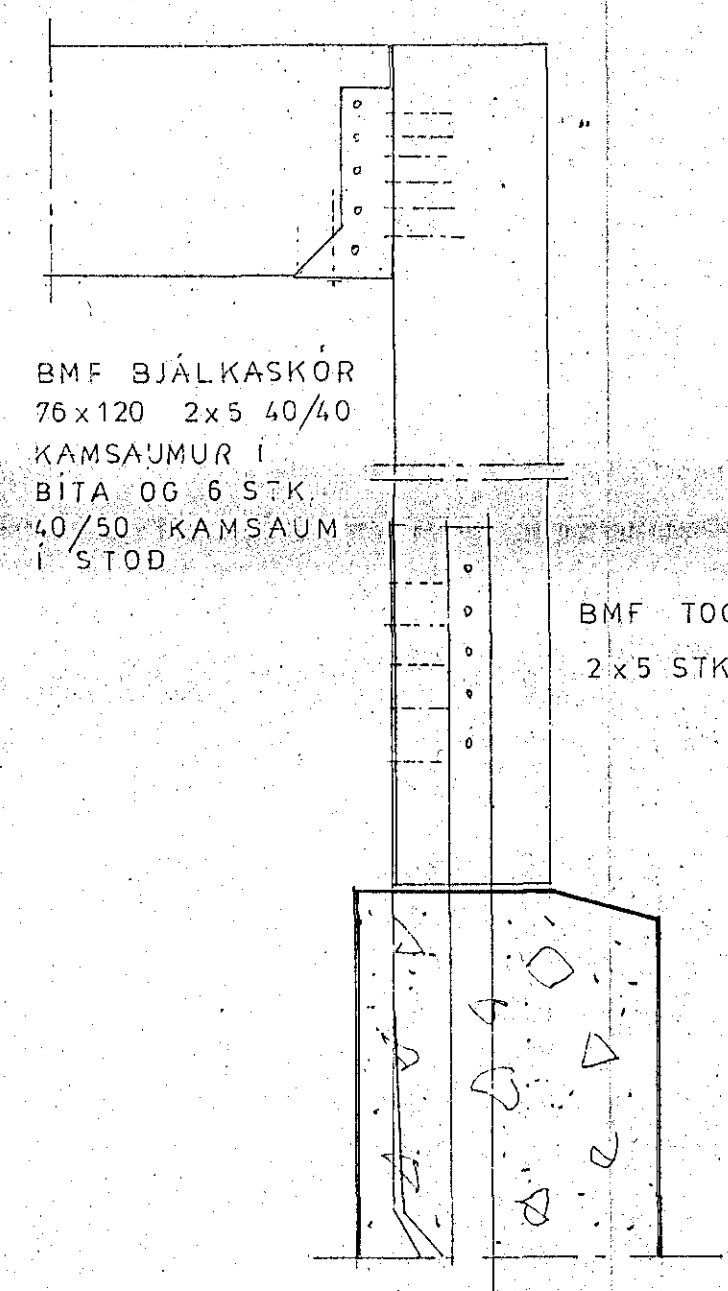


SNID F

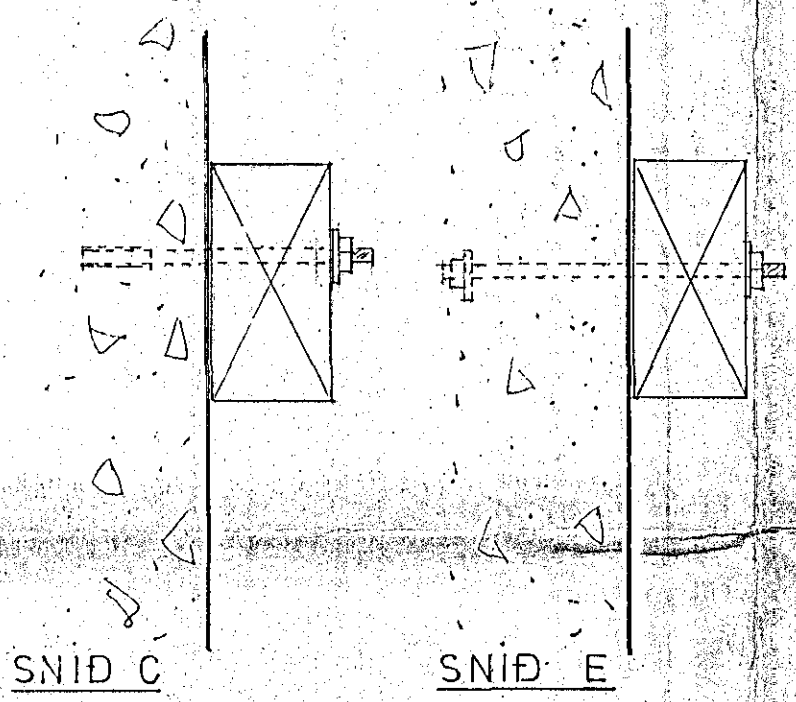


SNID C 1:50
SNID E 1:50

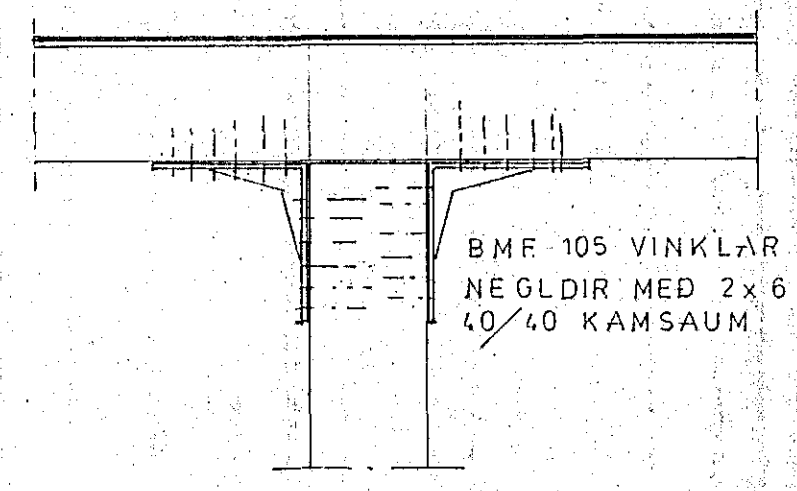


SNID-D

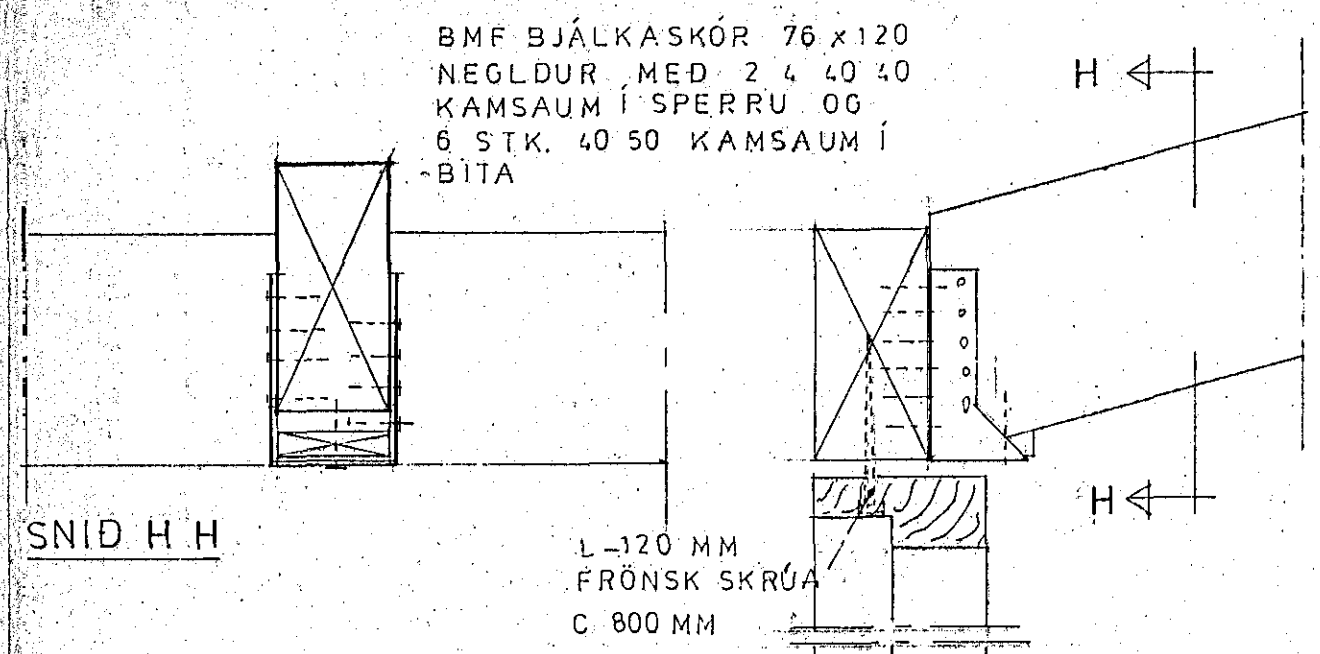

SNID H H

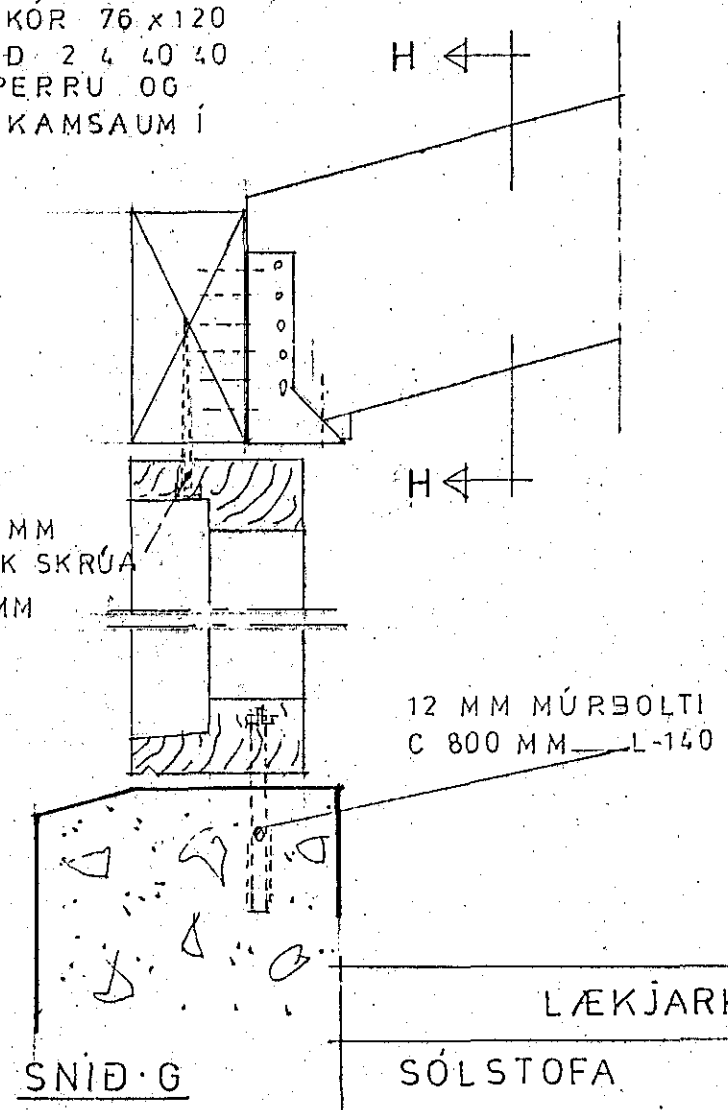

SNID G

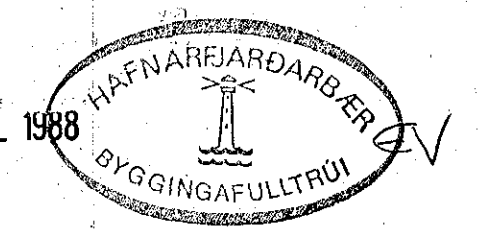

LÆKJARKINN 26 HAFN.		
SÓLSTOFA	DAGS	11 07 '88
KRISTJÁN ÞÓRARINSSON BYGGINGAFRÆDINGUR Lækjarkinn 24 220 Hafnarfjörður Núrn.: 5891-5688 ☎ 91-652295	KVARDI	1:5 1:50
	TEIKN. NR	01