
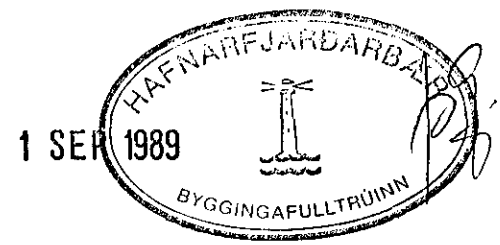


GRUNNMYND 1:50

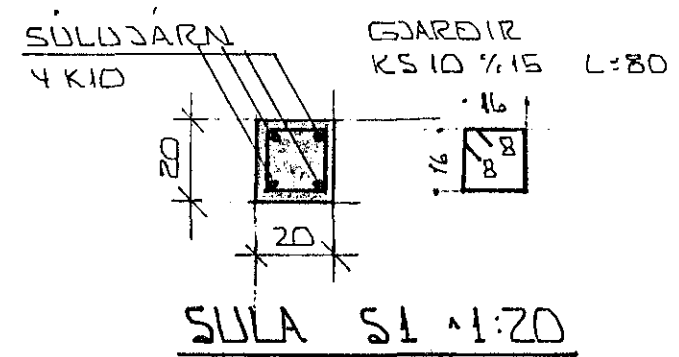

SKÝRINGAR
ALMENNAR SKÝRINGAR SJA BL.NR. 1-01

BR.NR.	DAGS	EDLI BREVTINGAR	SIGN.
MELABRAUT 11 HAFNARFIREÐI JARNSENDING VEGGJA.			DAGS HANNAÐ TEIKNAD VERK NR. 8914
MÆLIKV. 1:50 1:20 SIGURÐUR ÞORLEIFSSON TEKNIFRÆÐINGUR F.T.F.I.			BLADNR. 1-03
STRANDGÖTU 11 HAFNARFIREÐI SÍMI 54751			