
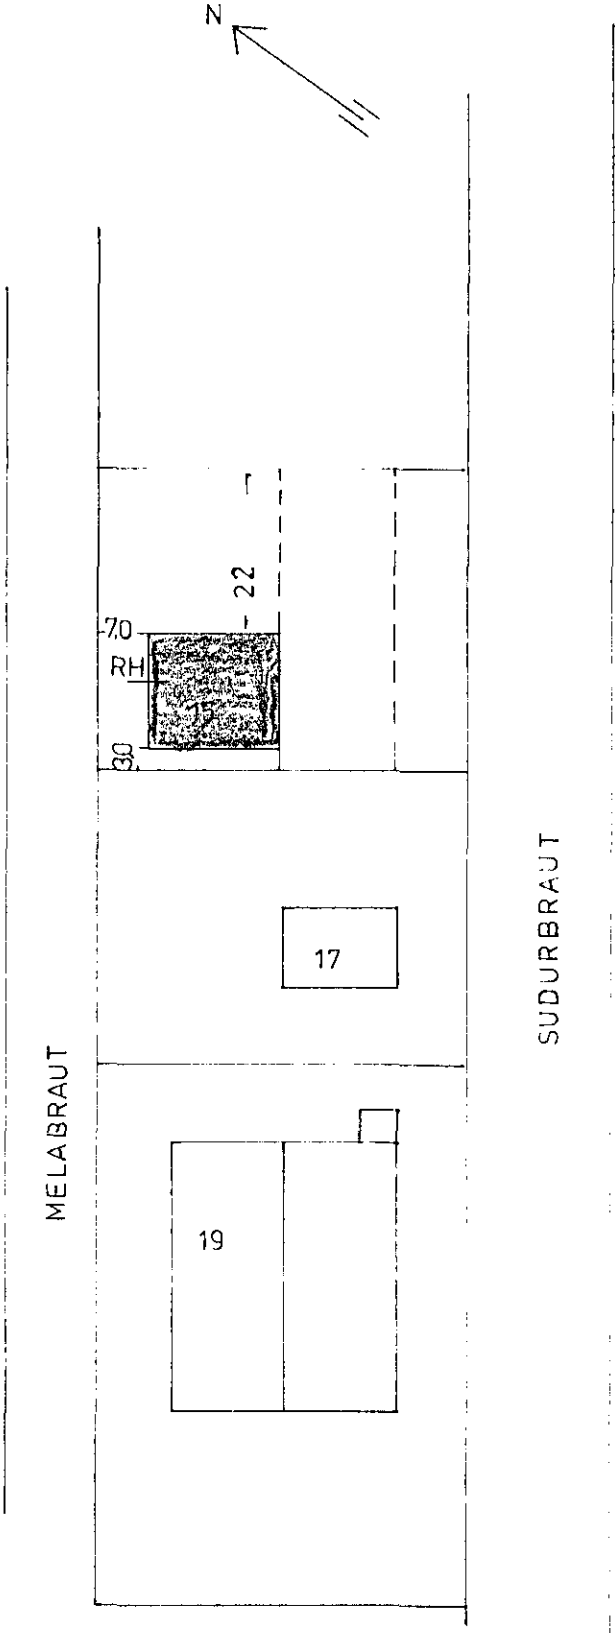


Húsvéla nr. 3119 Tolkning nr. 2381
 Samþykkt þ. 2.6. 1985
 f.h. RAFFEITU/HAFNARFJARÐAK
Ólafur L. Þórhildsson
 Eftirlitsmaður ratlagna

7.6. 1985
 Albert Þórhildsson

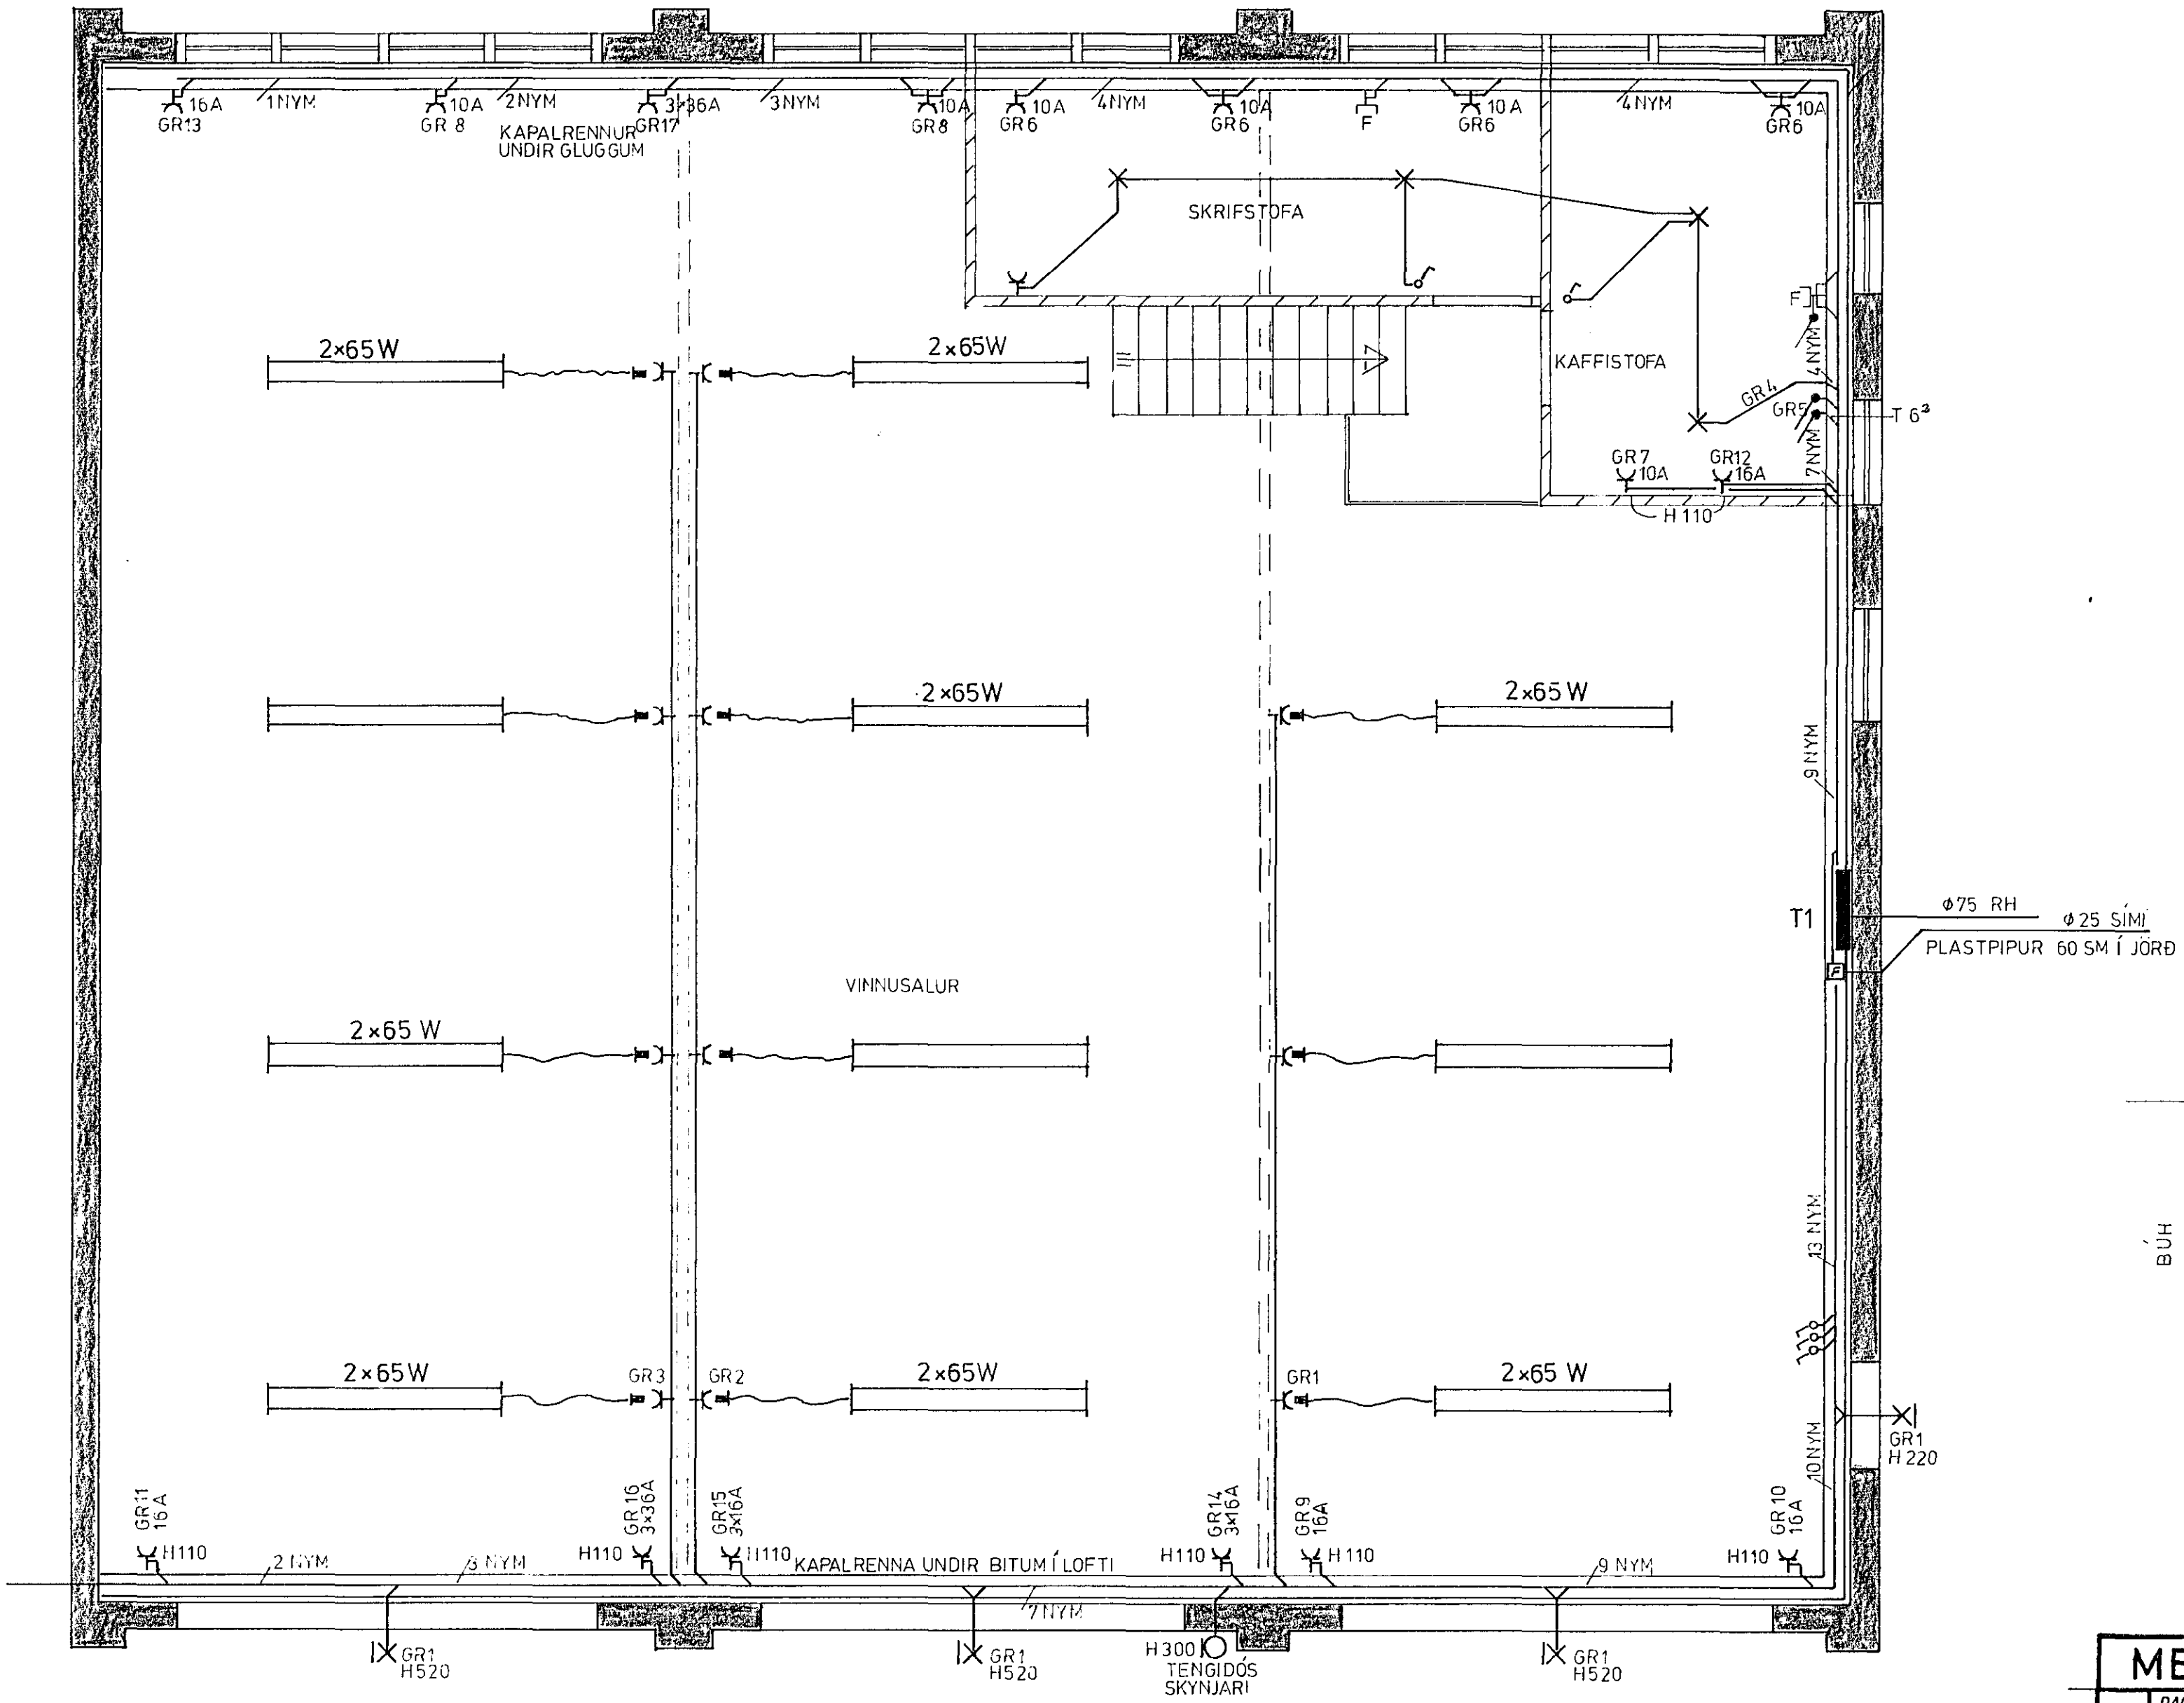

| MELABRAUT 15 HAFNARF | | | |
|----------------------|--------|-----------------------------------|--------|
| DAGS. | NAFN | RAFLÖGN | KVARÐI |
| FRDR | Mai 85 | | 1:50 |
| TEIKN | Mai 85 | | |
| SAM | 7.9.85 | | |
| | | Nr. 106 BL1AF 2 | MÁL. |
| | | <i>Jens Þór Þorsson S. 52829.</i> | |