




SNID 4-4

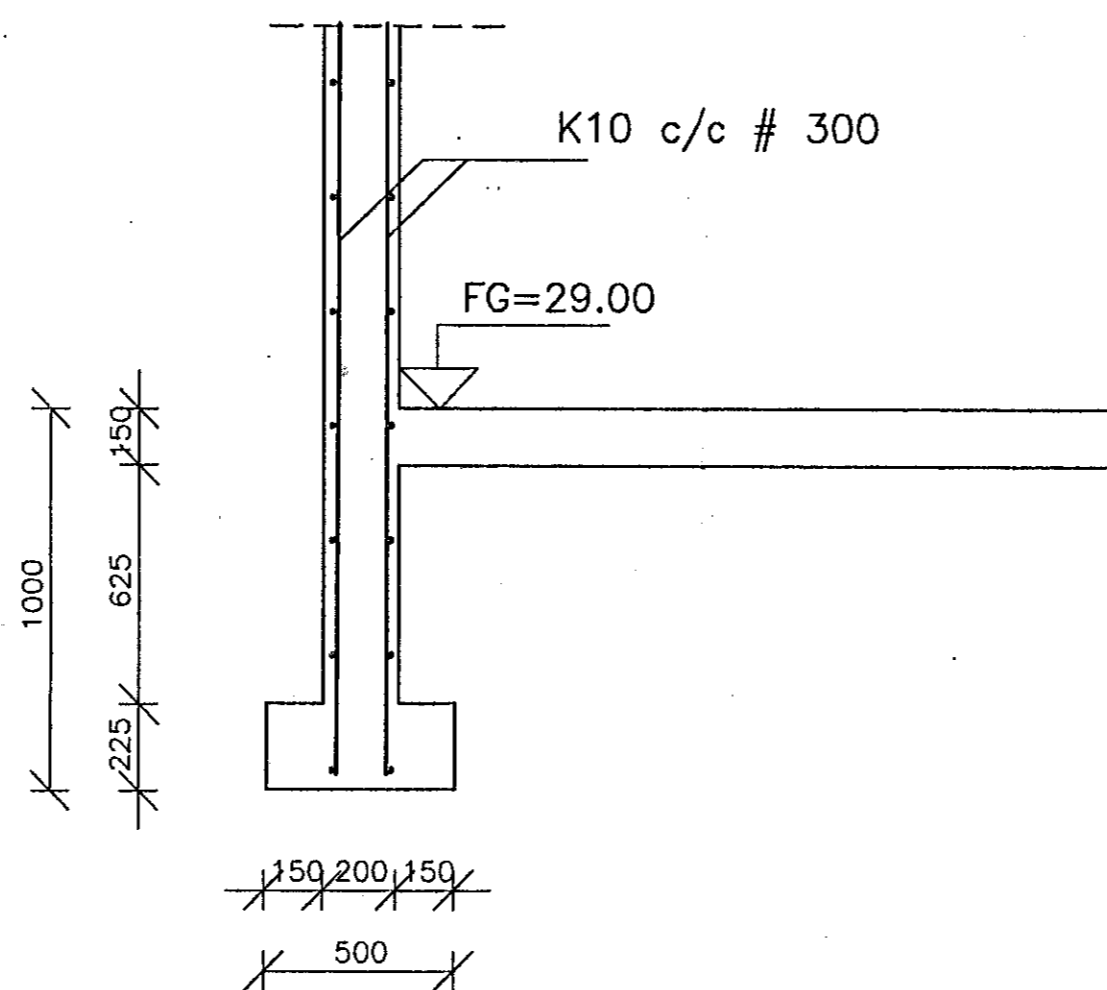


SNID 1-1

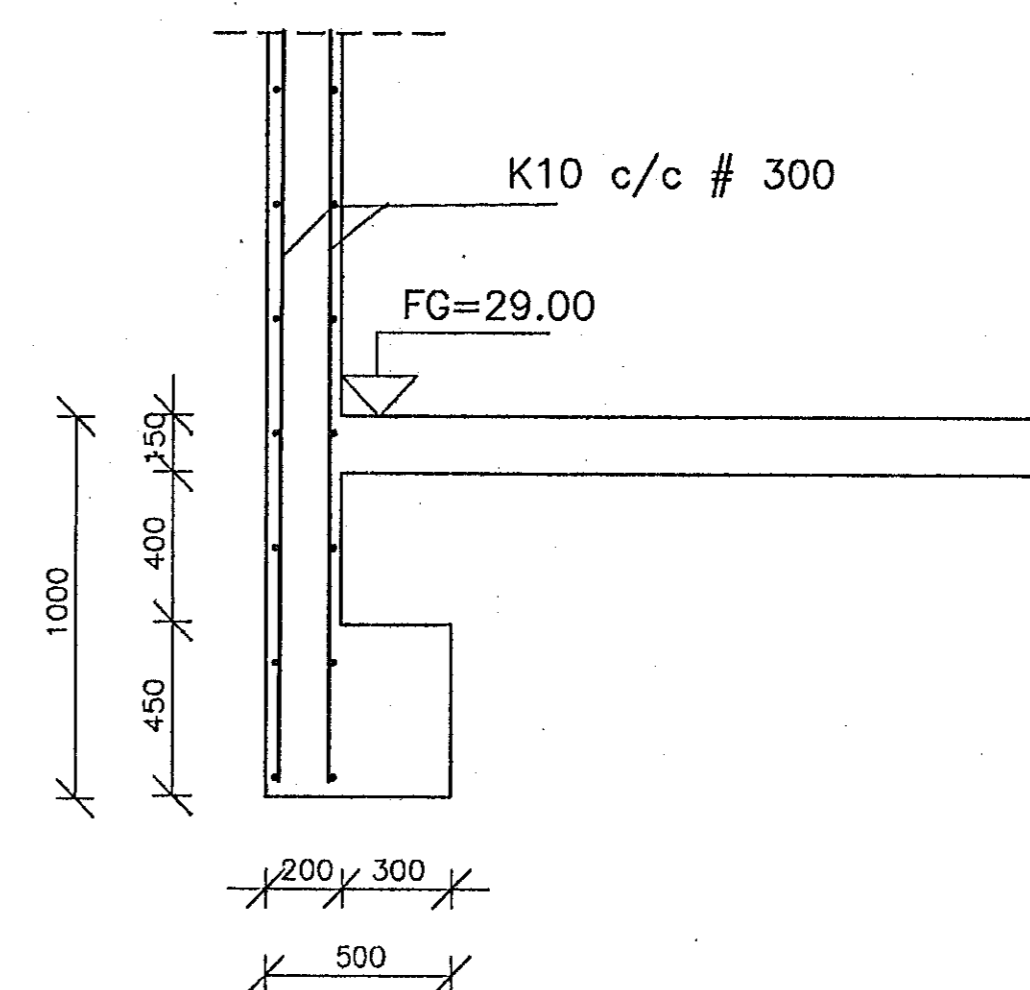


SNID 2-2

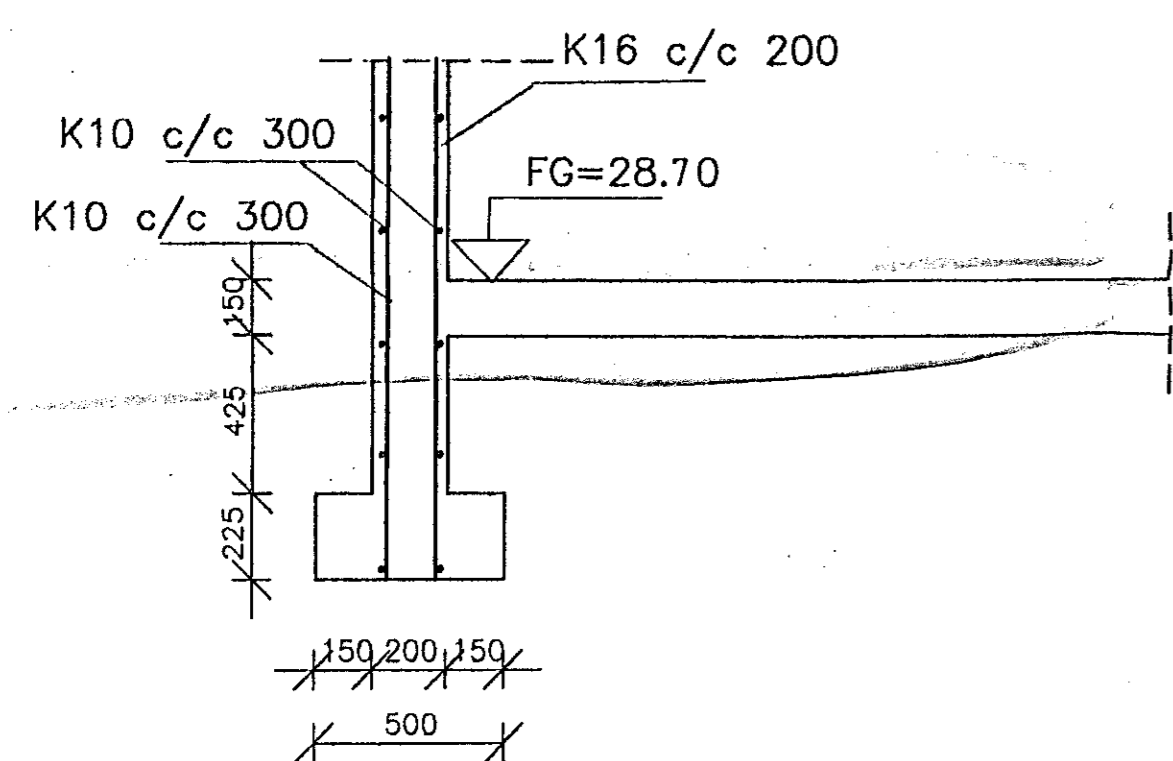


SNID 8-8

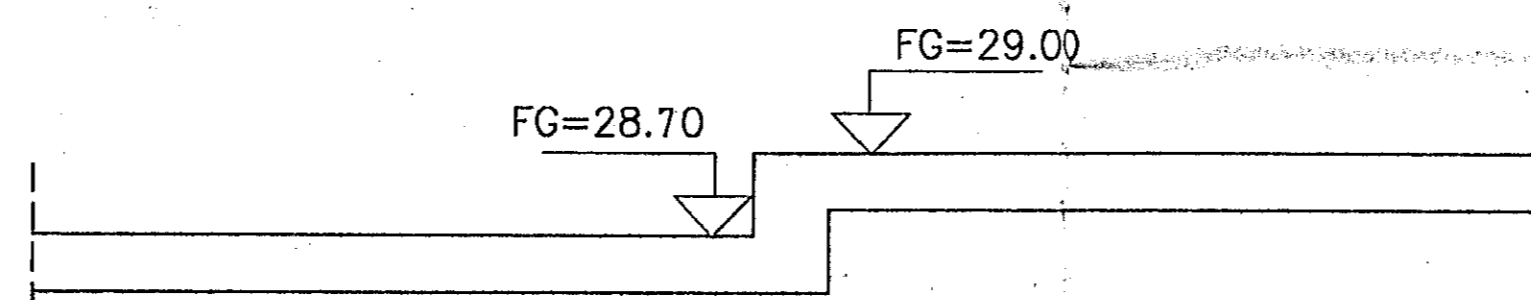


SNID 3-3

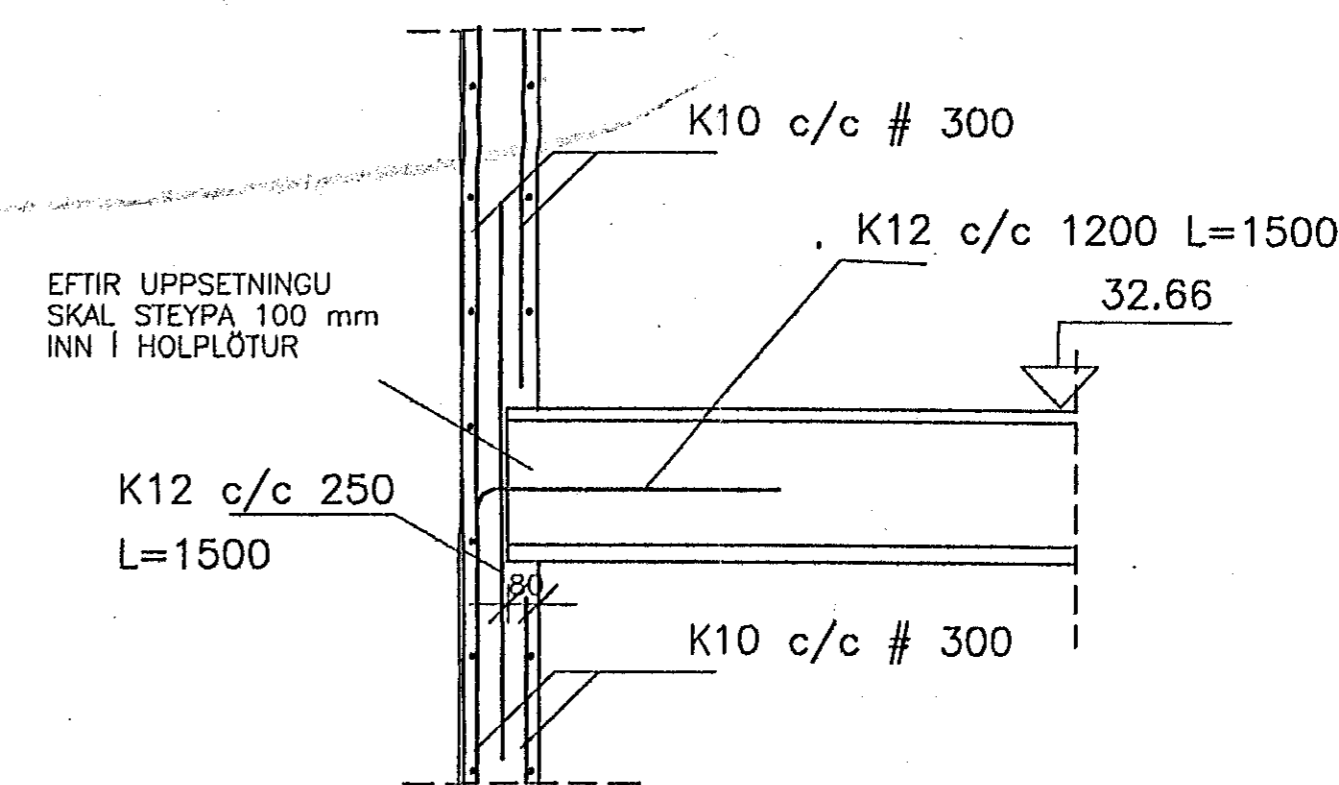


SNID 6-6

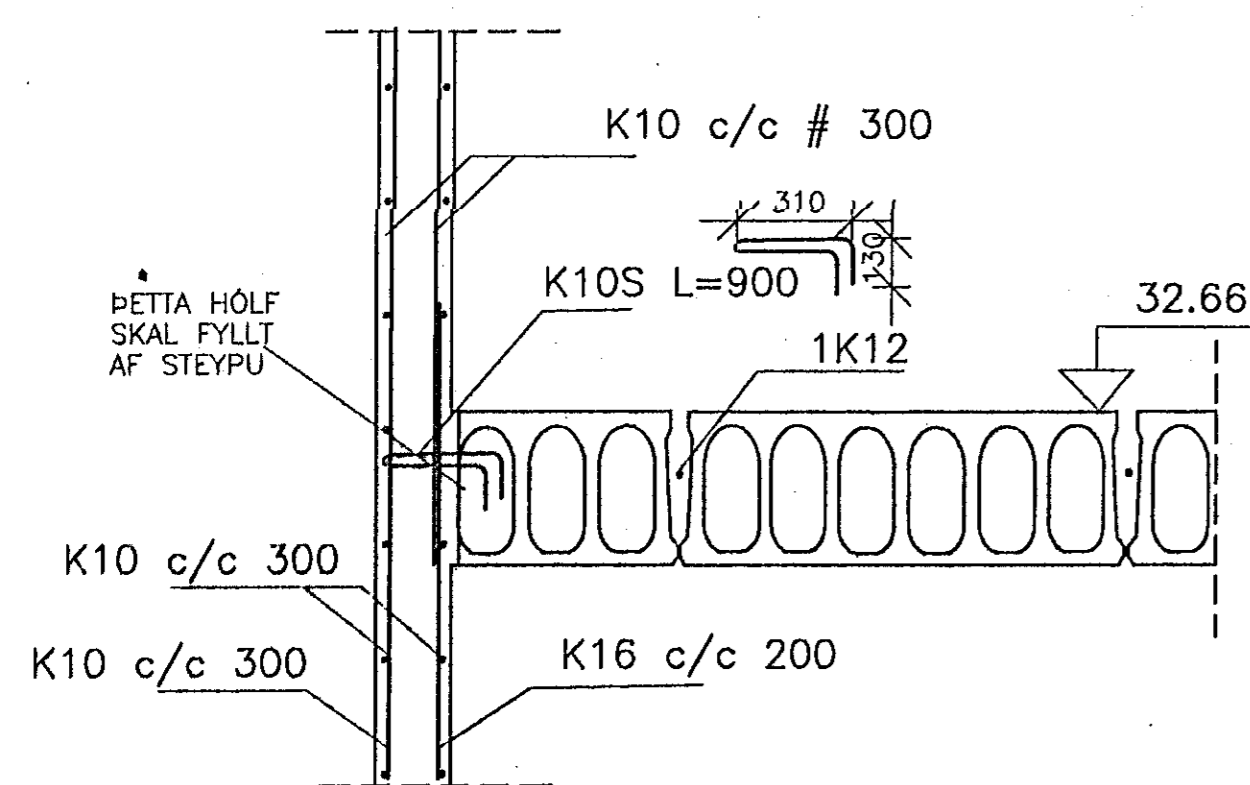

SNID 5-5

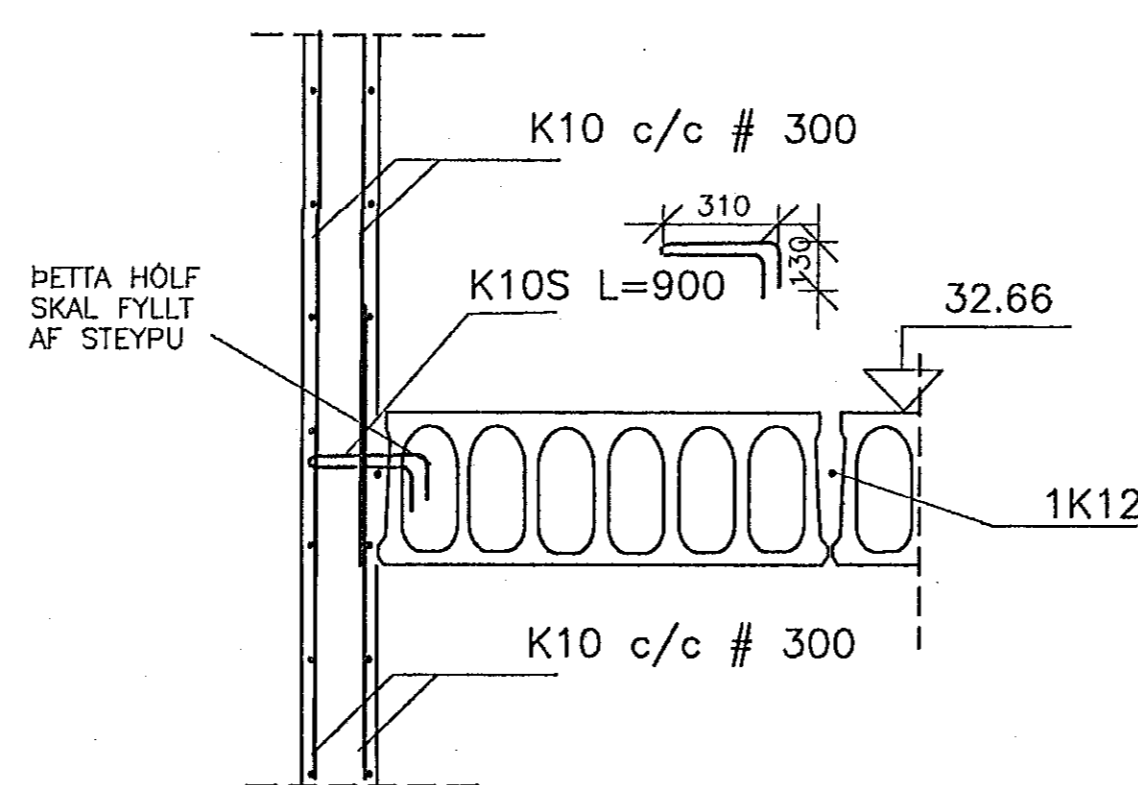

SNID 7-7

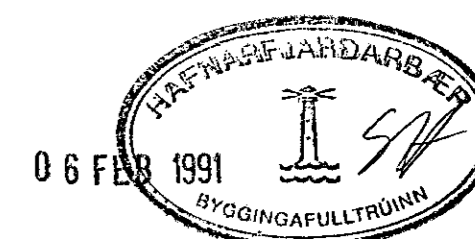

VERKFRÆÐIÞJÓNUSTA			
EYRARS R. ÞÓRHALLSSONAR			
ALFHÓLSVEGI 49, 200 KÓPAVOGUR SÍMI 642317			
VERKHEITI	MELABRAUT 17		MKV. 1:20
HEITI TEIKNINGAR	SNID		DAGS DES 90
HAHAND	E.P.	TEIKNAD E.P.	VERK NR. B04
SAMÞYKKT			

Eyrar R. Þorhallsson