




SNID 1-1

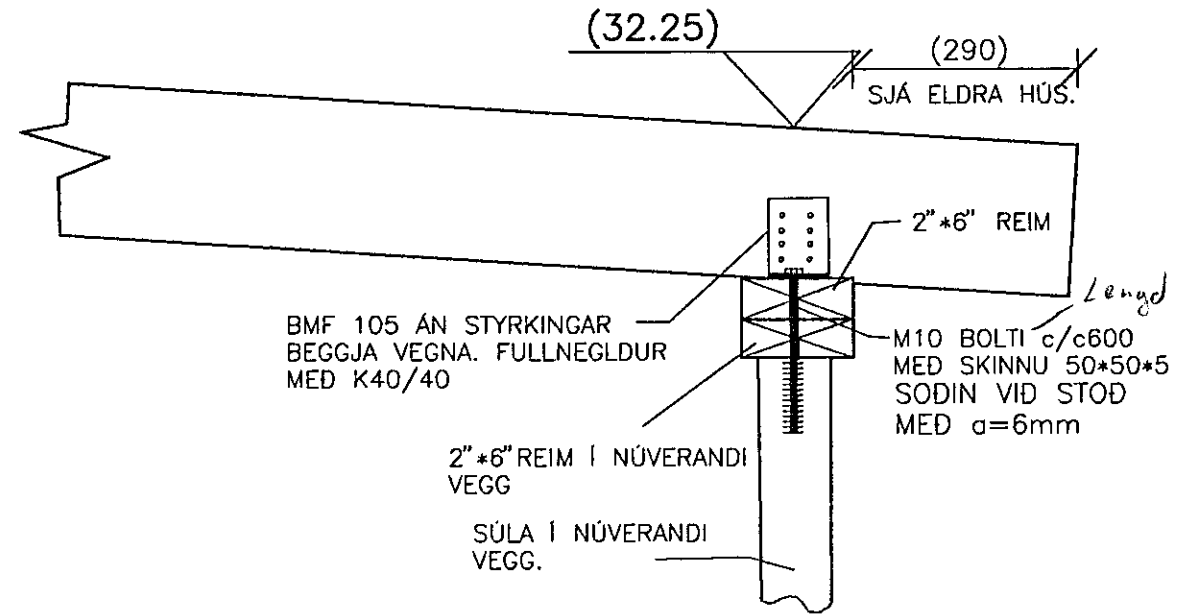


SNID 2-2

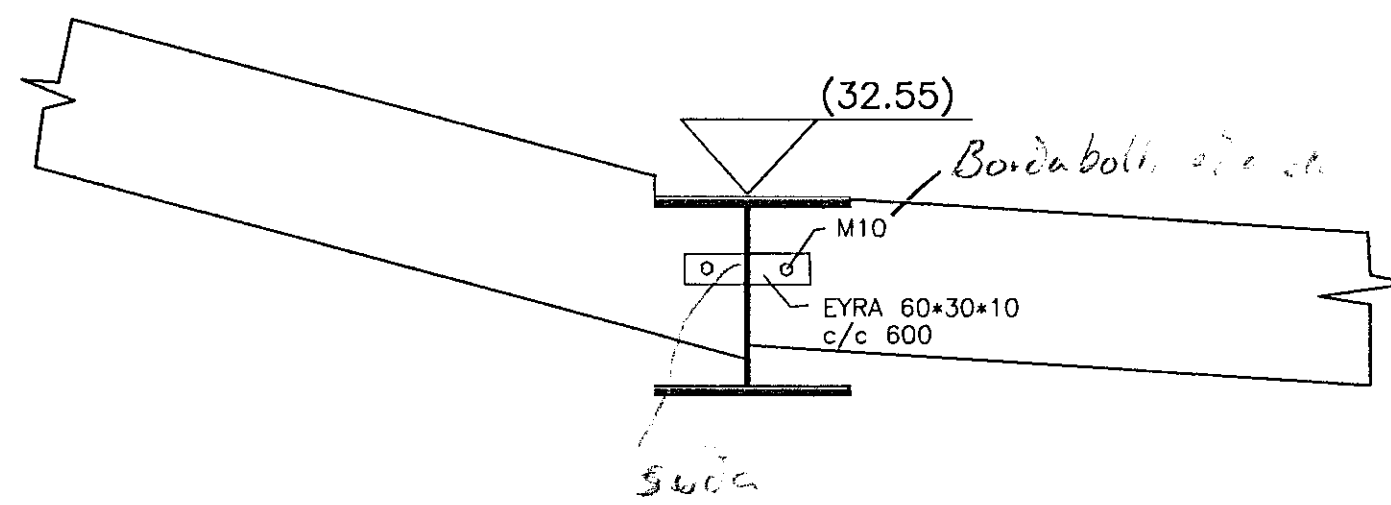


SNID 3-3

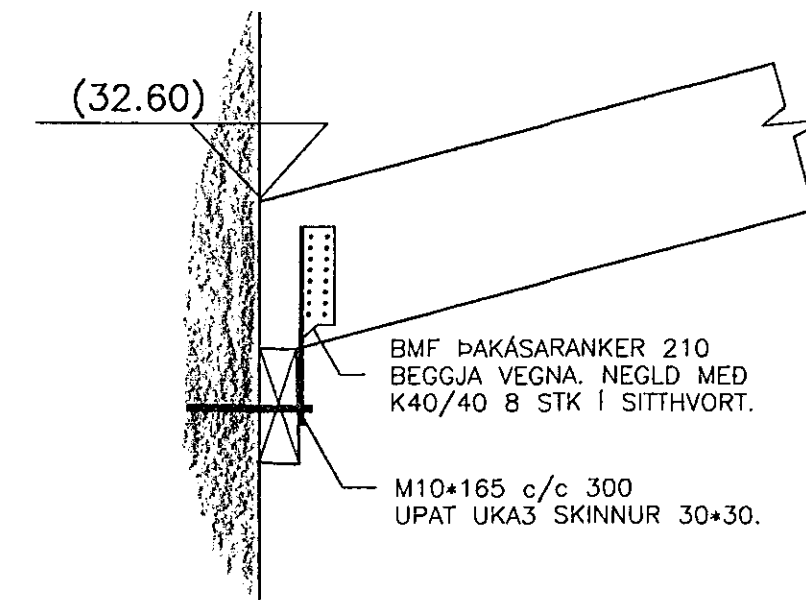


SNID 4-4

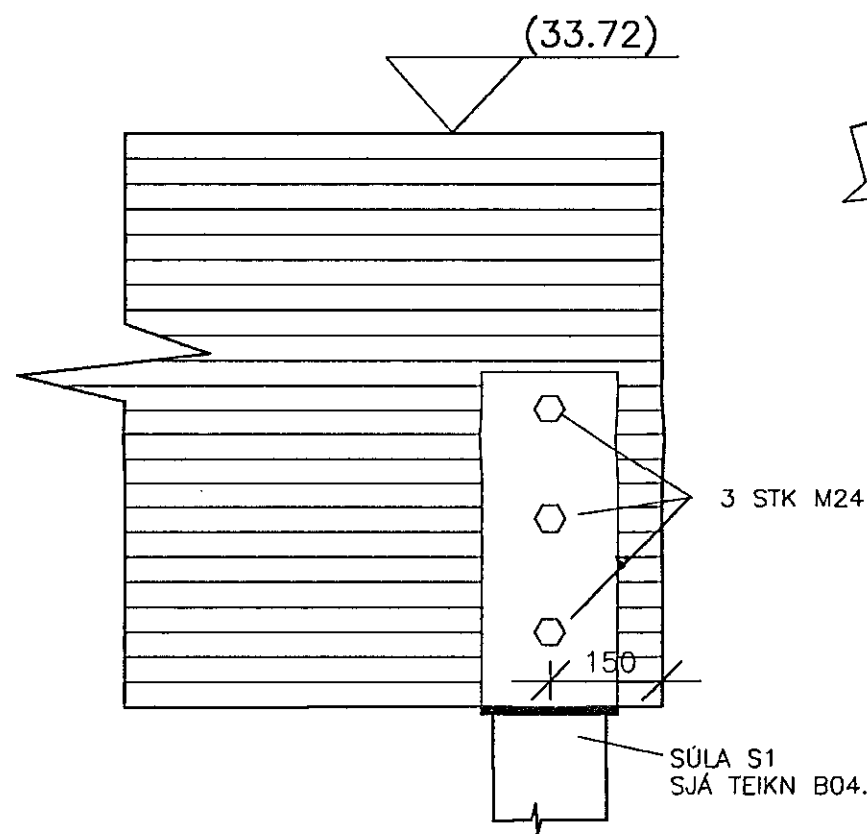


SNID 5-5

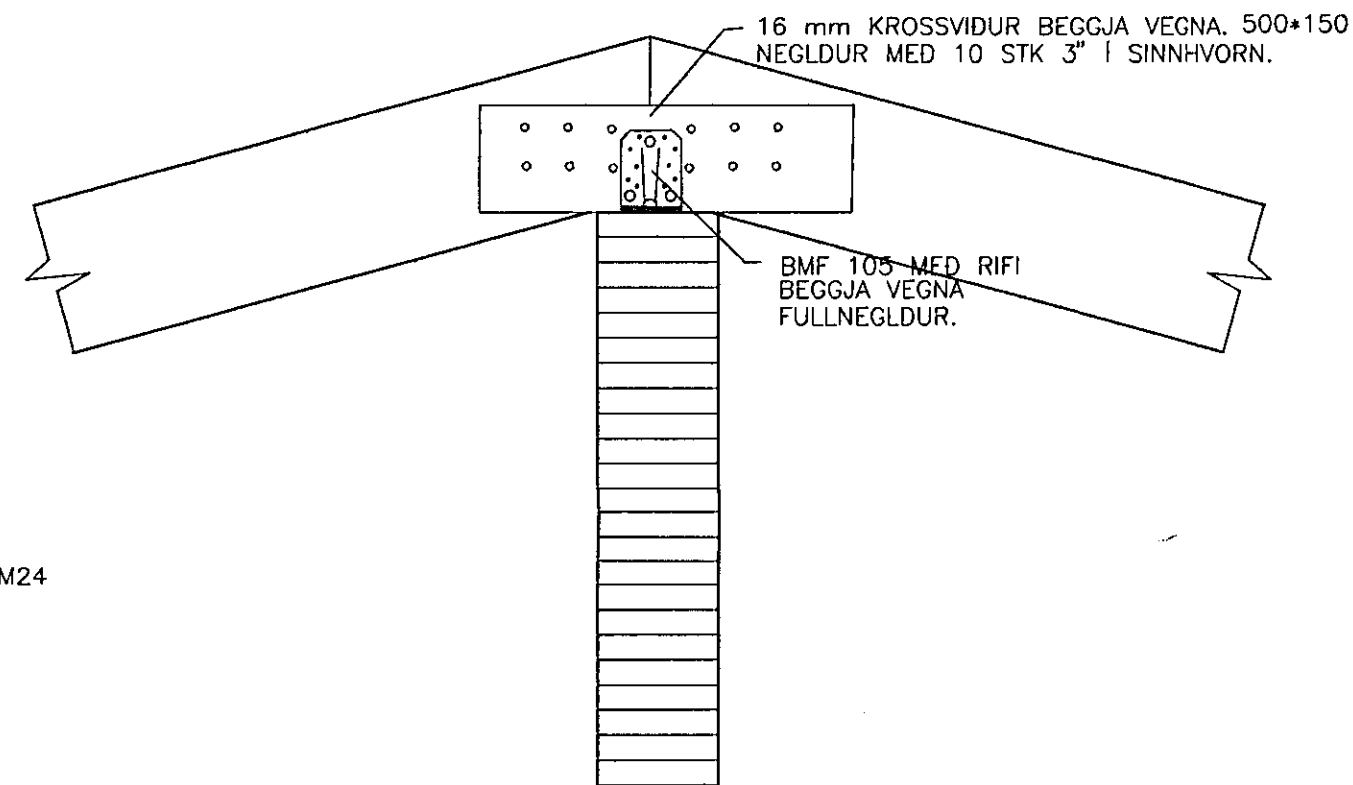


SNID 6-6

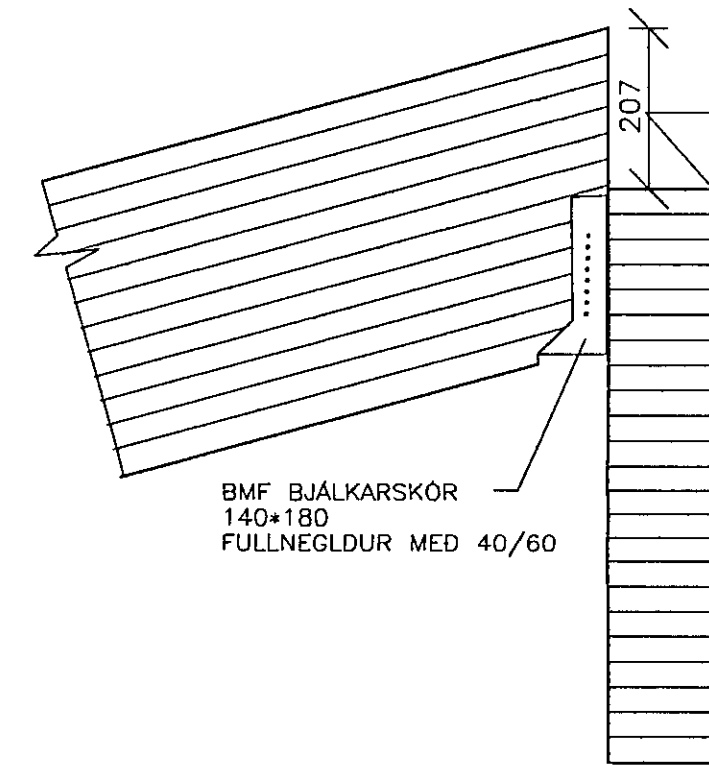


SNID 7-7

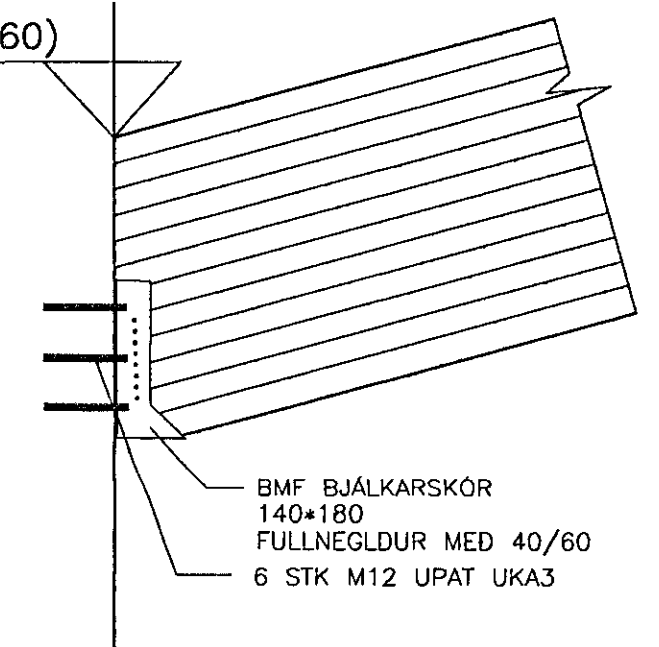



SNID 8-8

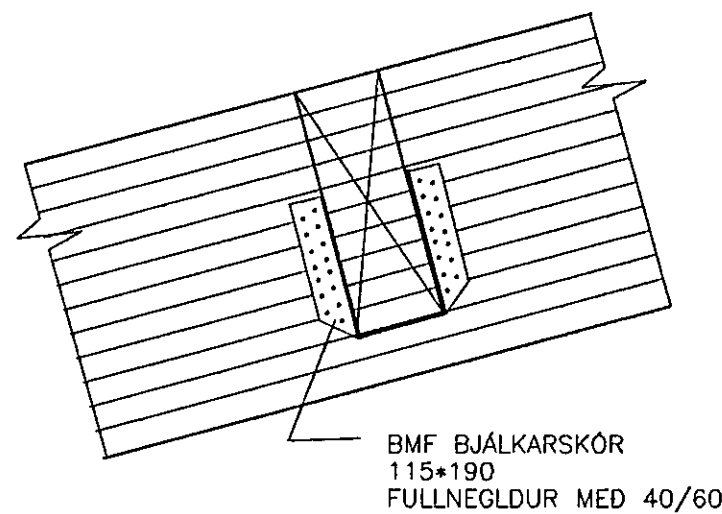

SNID 10-10

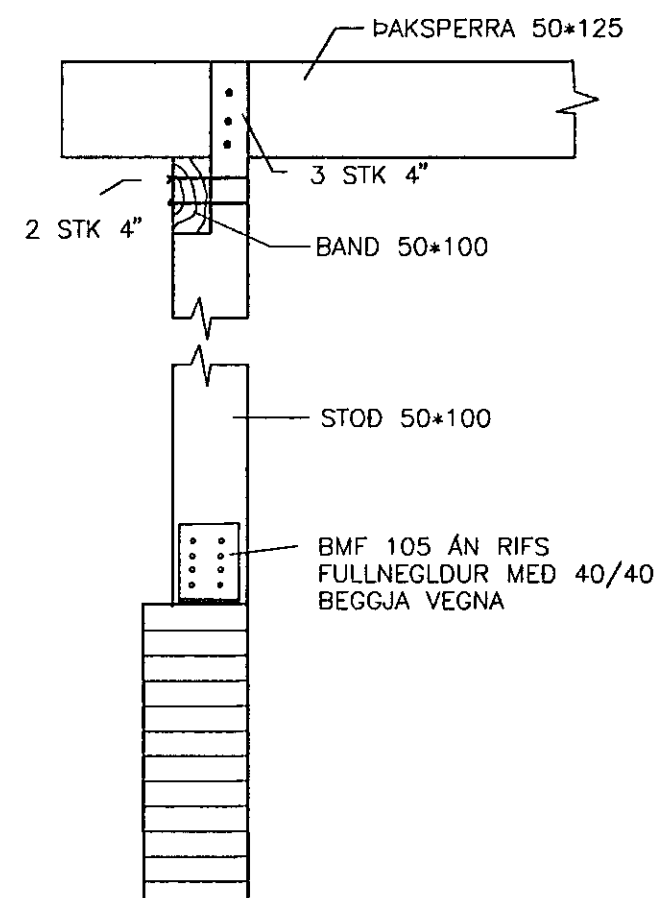

SNID 9-9

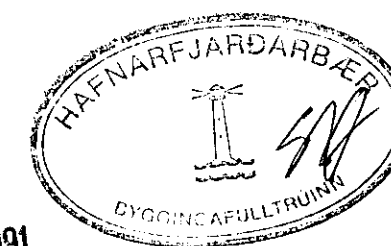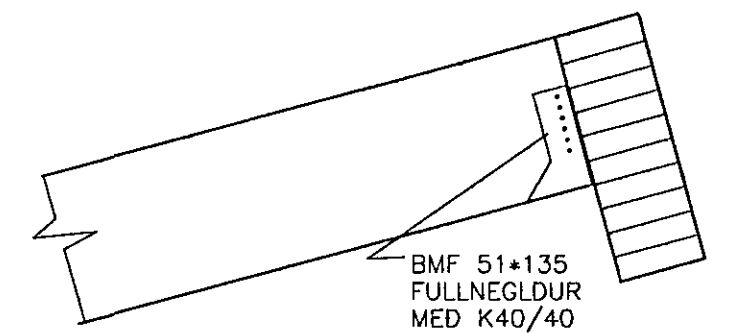

22 NOV 1991

VERKFRÆÐIÞJÓNUSTA  
EYÞÓRS R. ÞÓRHALLSSONAR  
ALFHÓLSVEGI 49, 200 KÓPAVOGUR SÍMI 642317

VERKHEITI	MELABRAUT 17, SKÝLI	MKV.	1:10
DAGS	05.08.91	VERK NR.	9106
HEITI TEIKNINGAR	SNEIÐINGAR Í ÞAKI.	TEIKN. NR.	B03
HANNAÐ	E.Þ.	TEIKNAD	E.Þ.
SAMÞYKKT	<i>Eggar Þórald</i>		

NR	DAGS	BREYTINGAR	NAFN