



SIB. BITI 19.2 m.

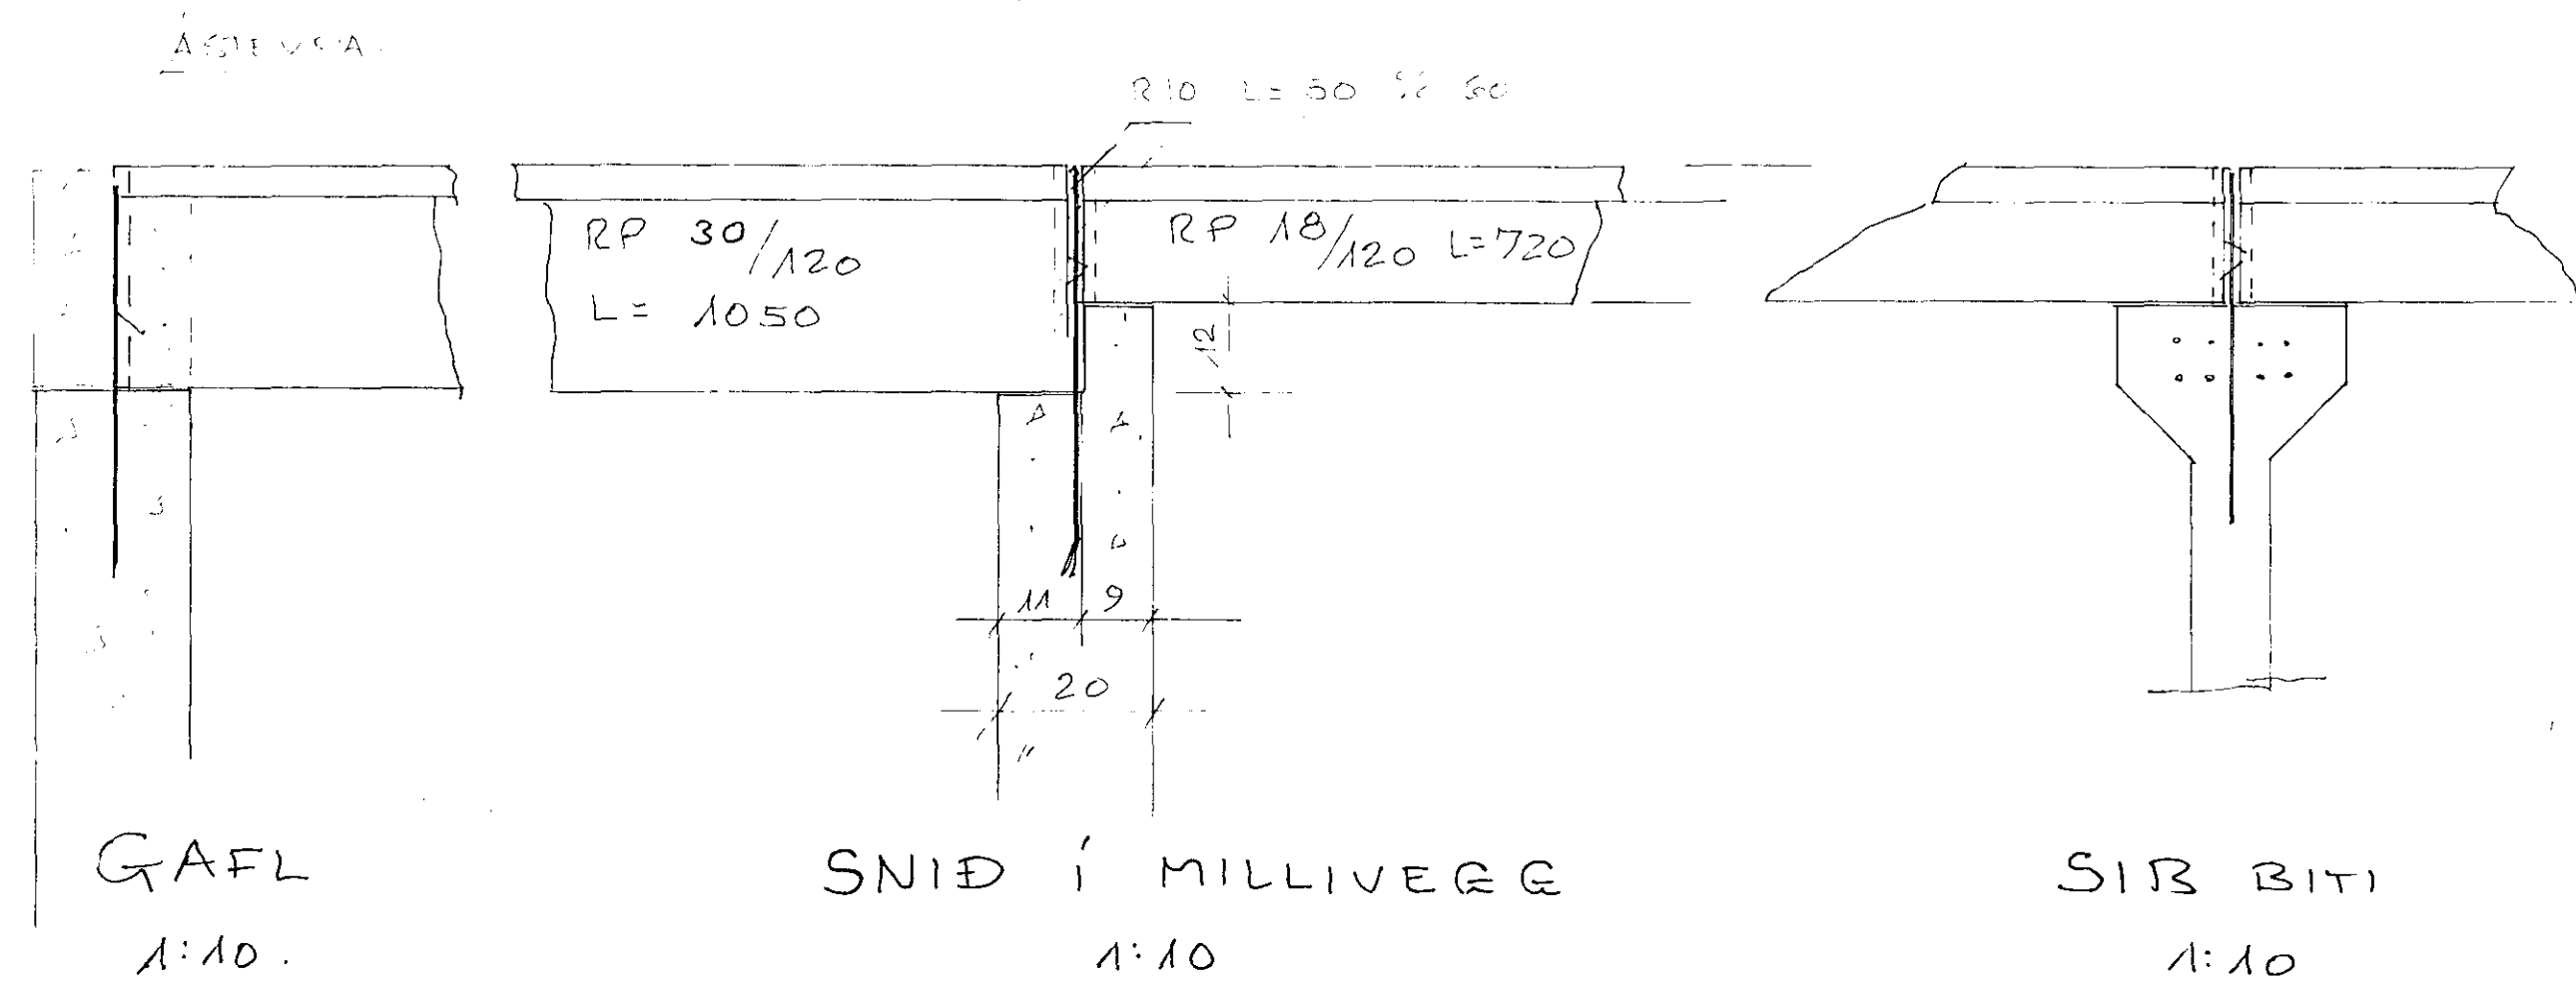

GAFL
1:10.

SNID I MILLIVERGE
1:10

SIB BITI
1:10

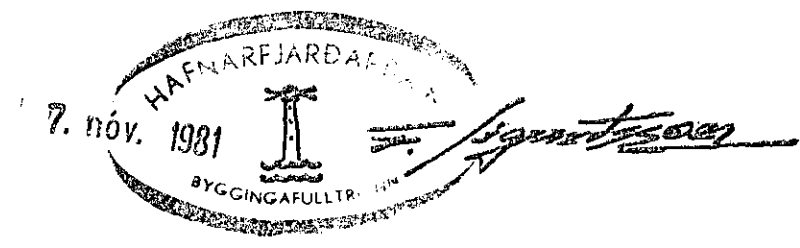

DAGS.	BREYTING	GJORT
HANNAÐ JB	JÓN BERGSSON DIPL. ING.	VERKFR. M.V.F.I. 27
TEIKNAD JB	MELABRAUT 18	VERK.
YFIRFARIÐ JB	ÞAK BITI S.I.B. — GAFL.	
SAMDYKKT	M=1:10	DAGS. OKT '81.