

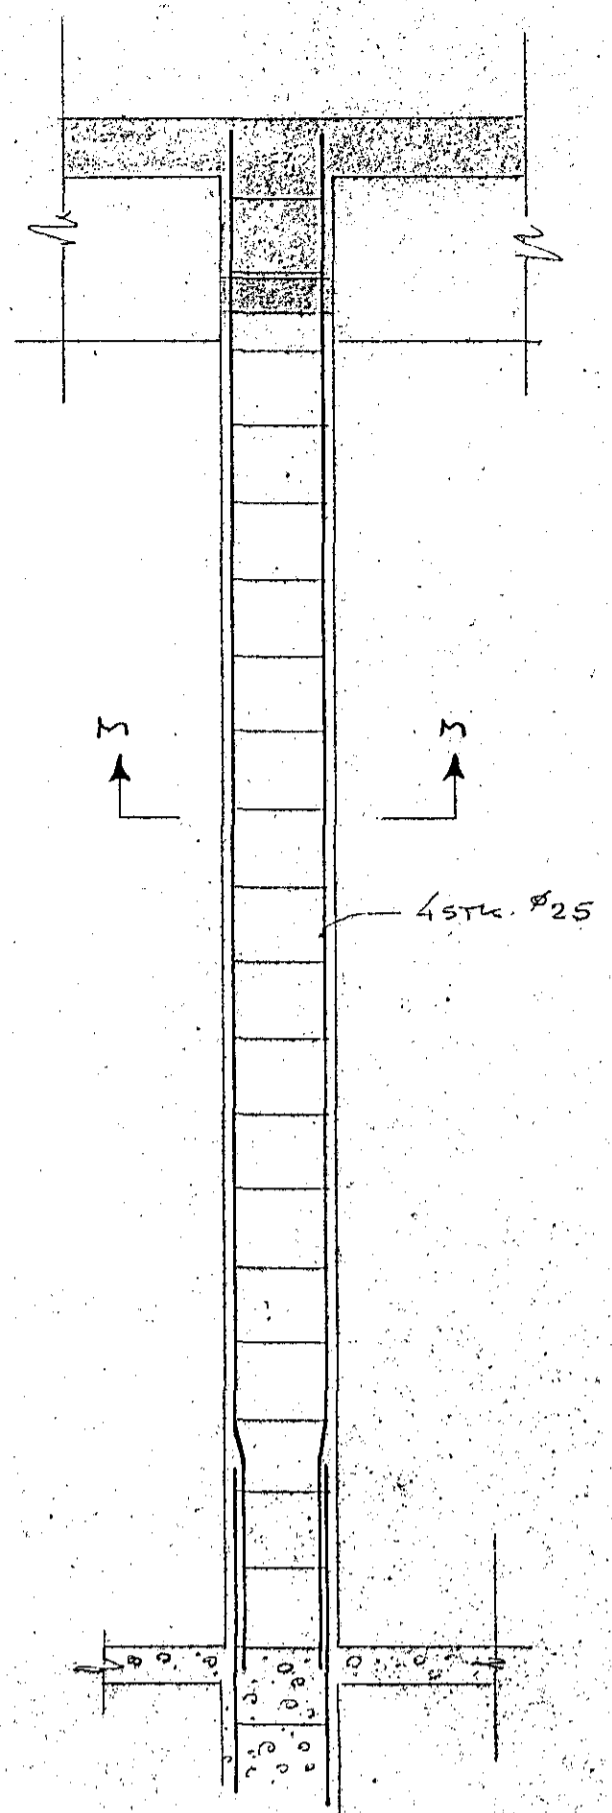


JÄRNALÖGN I VEGGI, SEM Fyllt er uppáð
1:20


FRÁGANGLA, ÞAR
SEM SÚLA KEMUR
A VEGGI.

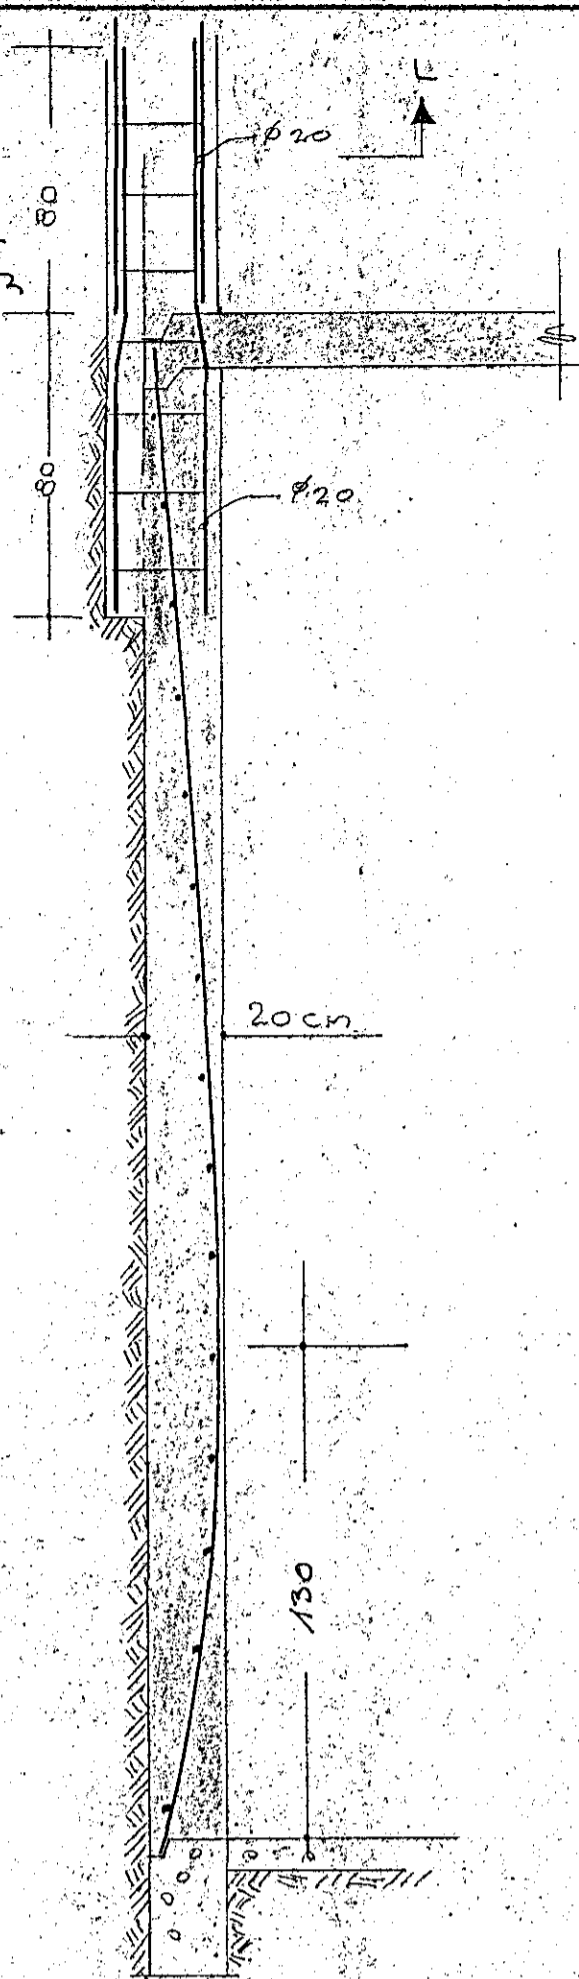


SÚLA M=1:20

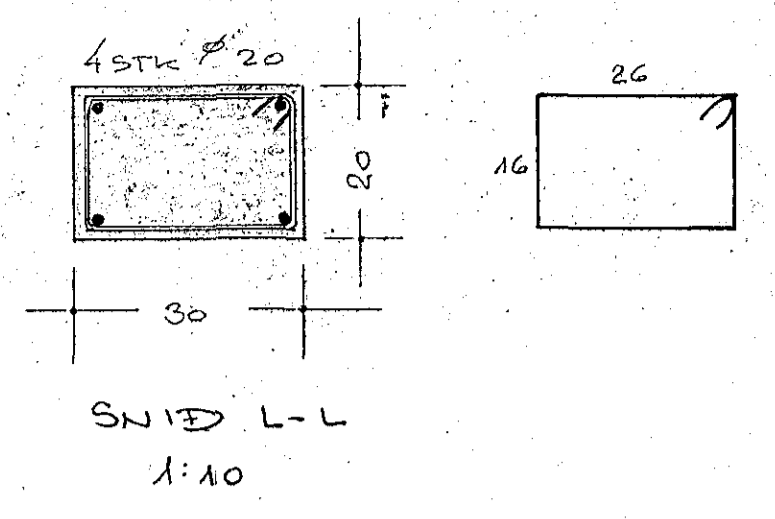

SNID L-L
1:10

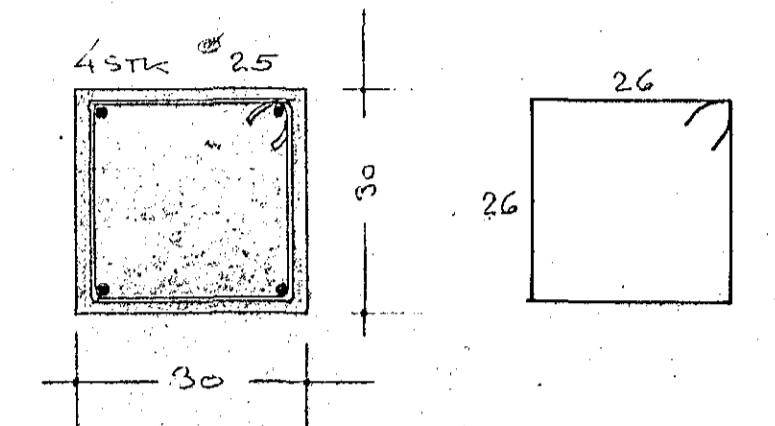

SNID M-M
1:10

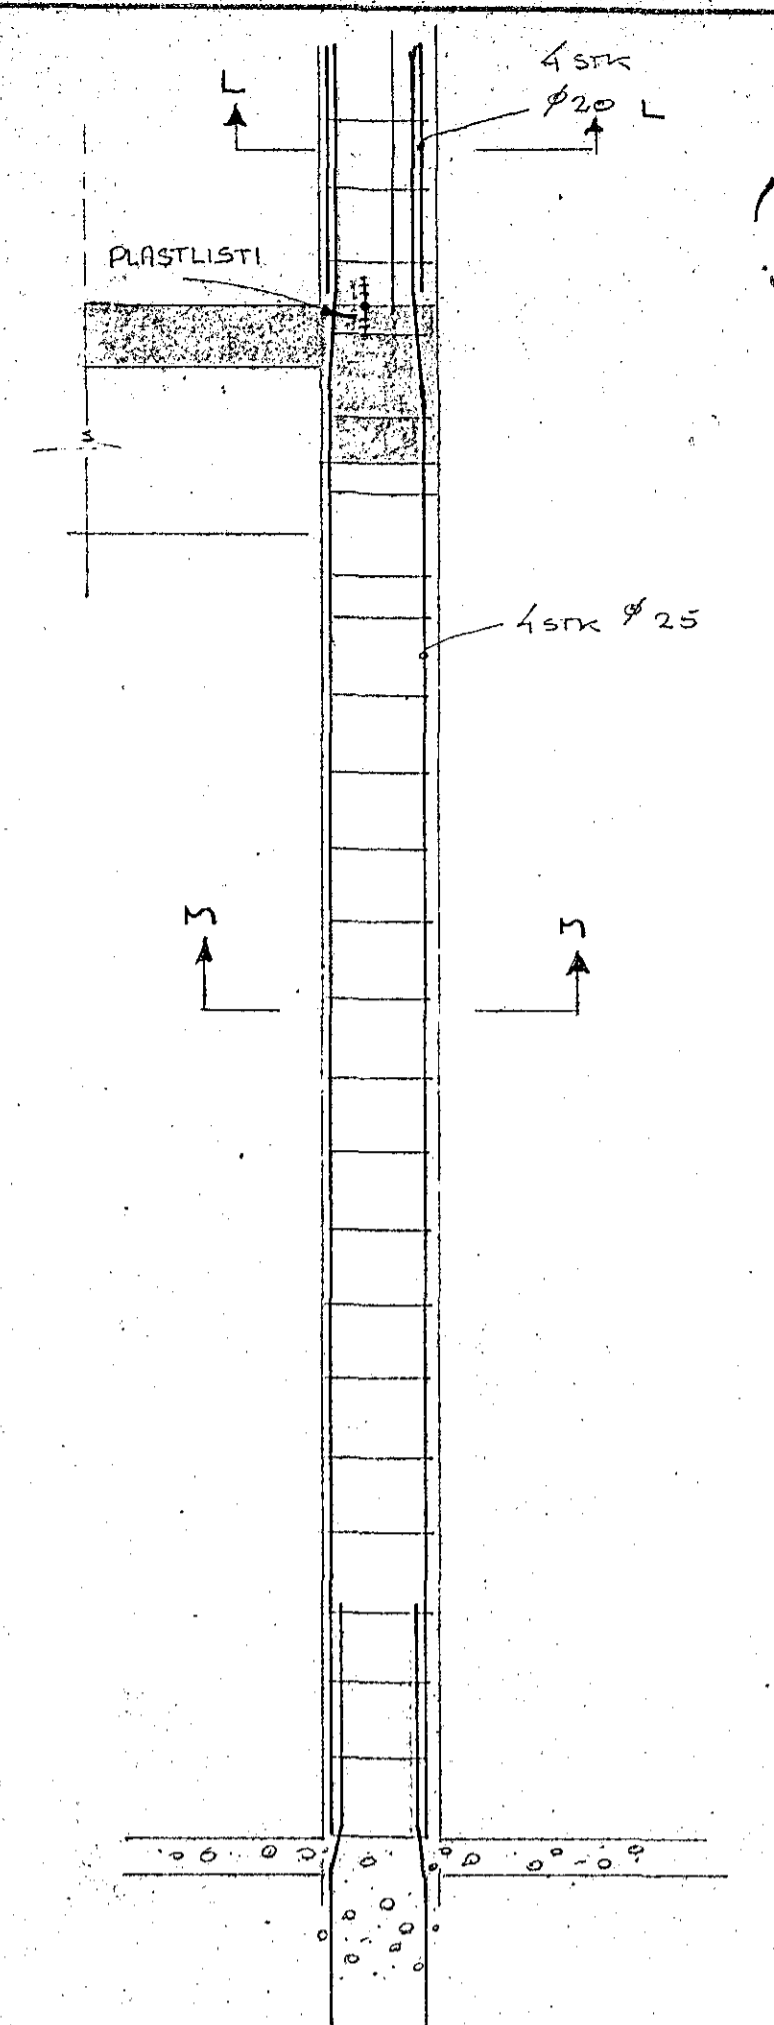

VEGG SÚLA M=1:20

DRAS:	BREYTING	ESJÓRN
HAUNAFJ. 83	JÓN BERGSSON VEIÐIS DÍOLINGA	BLAÞ 2/11
TILNEYÐING 83	HRINGNOT 1/2 MELABRAUT	
YFIRFARING 83	JÄRN I VEGGI OG	
SMÁBÝLUR	SÚLUM	
	M=1:20 1:10	DRAS JÚNÍ '65