


SNID 1:1:20

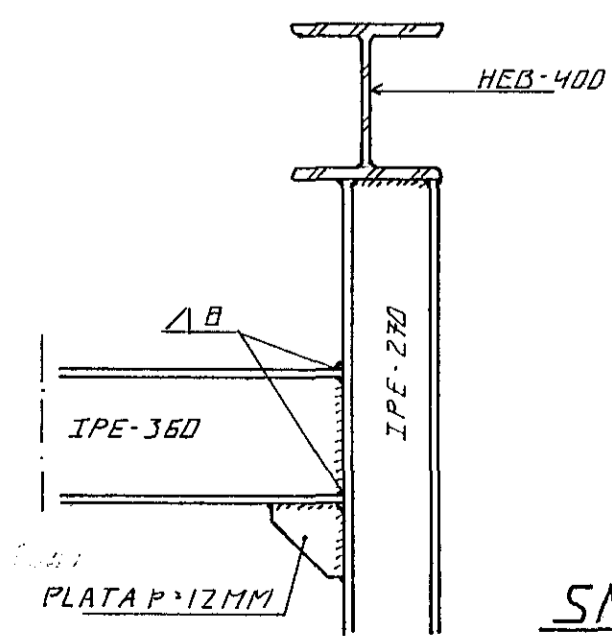

SNID 2:1:20

SKÝRINGAR SJA BL. 1-44
 HAFNARFJÁRDARVERK
 JAN 1991
 BÝGGINGAUFULLTRÚINN

DR. NR.	DAGS	EBLI BREVINGAR	SIGN.
MELABRAUT 25 HAFNARFIRÐI			DAGS. AGUST 90
STÁLGRIND. GRUNNMYND PAKS			HANJAR 4/90
			TEIKNAD 9/90
			VERK NR. 0926
MÆLIKV. 1:50, 1:20			BLAD NR.
SIGURÐUR ÞORLEIFSSON TEKNIFRÆÐINGUR F.T.F.I.			1-08
STRANDGÖTU 11 HAFNARFIRÐI SÍMI 54751			