
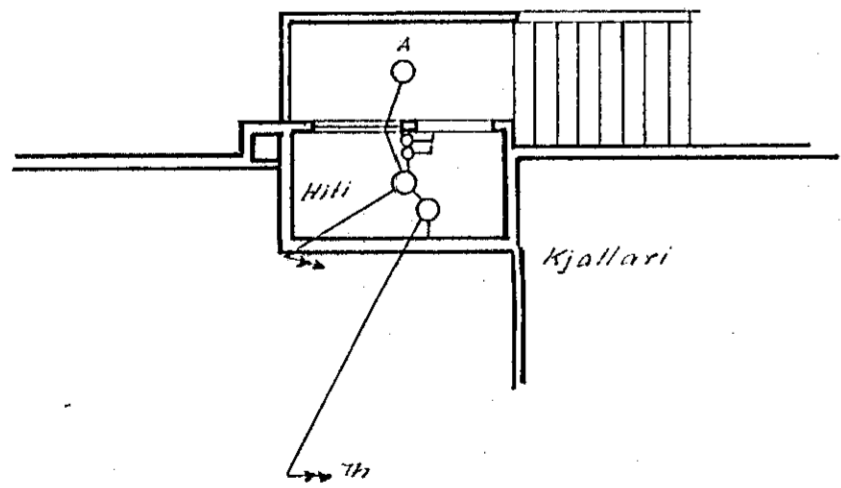


Húsvæita nr. 2093 Teikning nr. 1267
 Samþykkt þ. 1/9 1971
 f.h. RAEVEITU HAFNARFJÁRDAR
Jens Busson
 Eftirlitsmaður raflegna

Inntök samþykkt 3.11.8. 1971
 f.h. RAEVEITU HAFNARFJÁRDAR
Alfessel Þorsteinsson

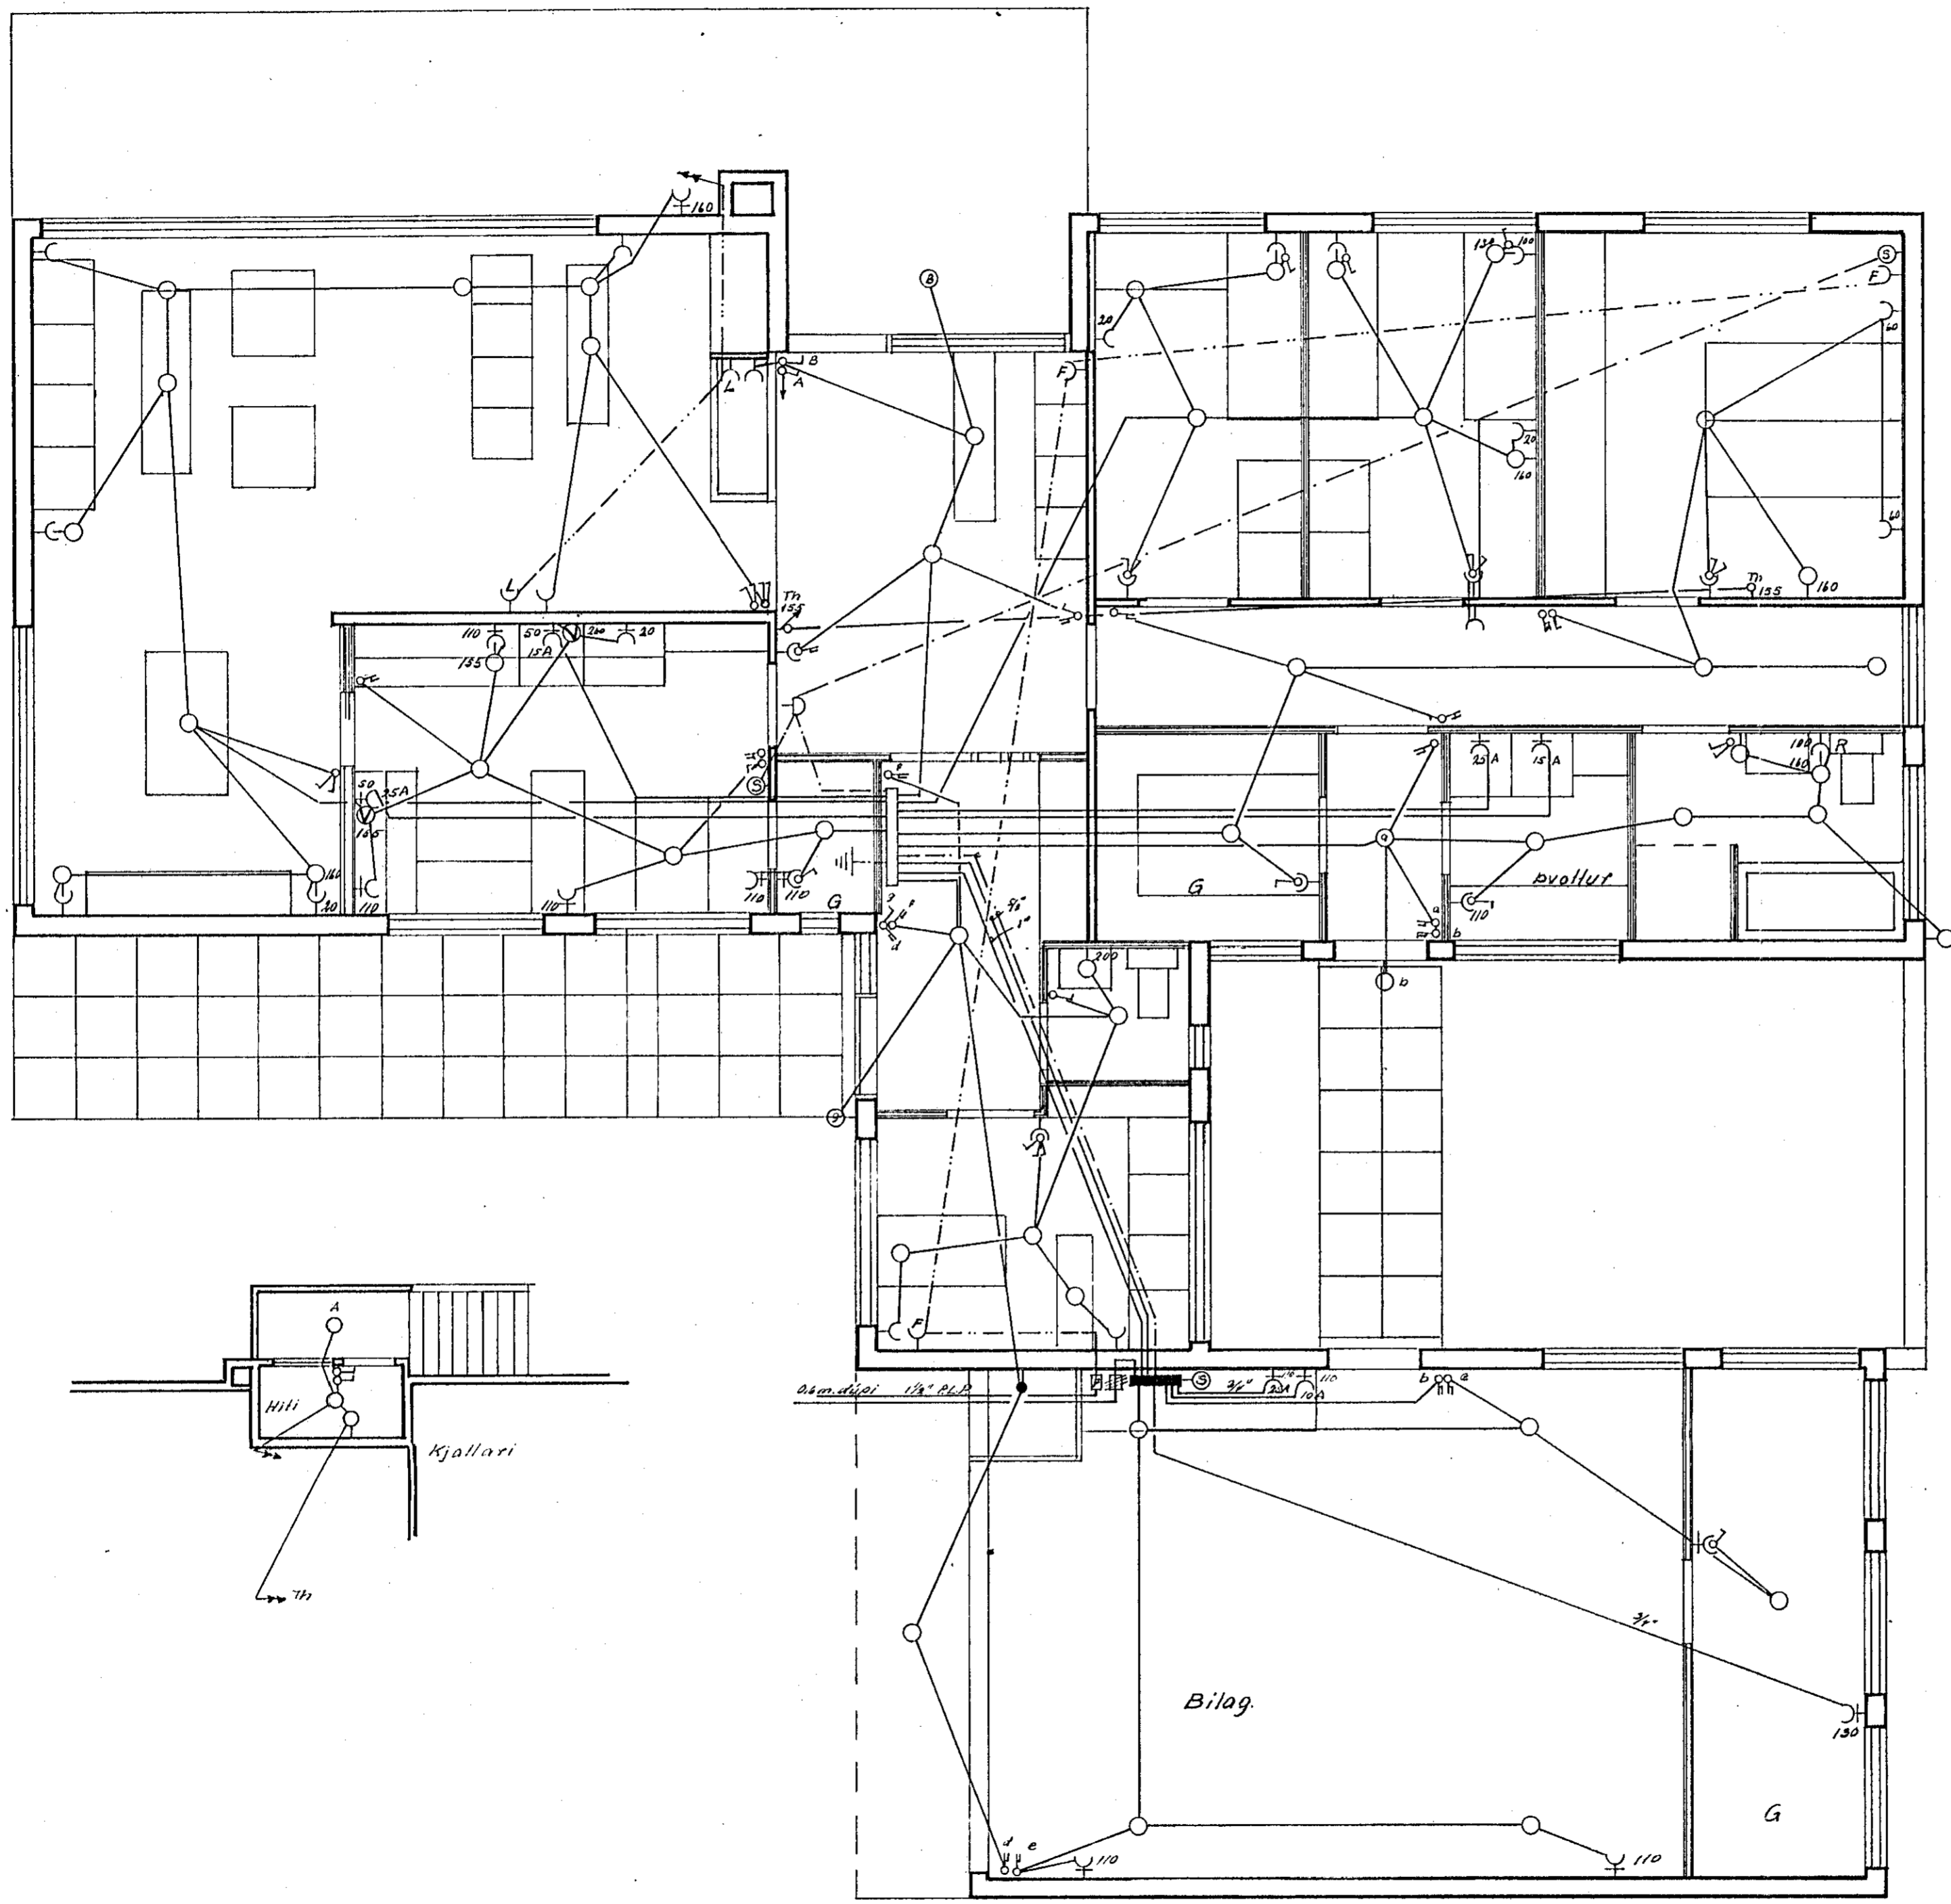

DAGS	NAFN	MÍÐVANGUR 17	KV
FR.D.R.	JÚLÍ '71	SYR	1:50
TEIKNY	"	"	1:100
RAFLAGNATEIKNING			
<i>Alfessel Þorsteinsson</i>			SÍMI 52136