


1"x4" UPP UNDIR SPERRU NEGLIST
 I 1"x6" MED 4 STK. 3" NÖGLUM

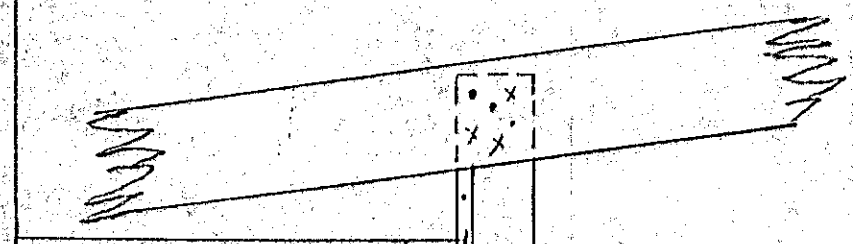


1"x4" NEGLIST I SPERRU M 6 NÖGLUM
 " 1"x6" M 3 " "
 " 1"x4" M 4 " "

STEYPT PLATA

1"x6" STEYPT FÖST MED
 LYKKJUM #8 EDA #10 1/2 IM


C3 1:10

BAKSPERRUR 2"x5" 5/2 CA 1M
 1"x6" FEST VID PLOTU MED LYKKJUM #8 EDA #10 5/2 IM
 ALLAR SAMSETNINGAR SKAL NEGLA (1/2 SKA EDA 1 ENDA)

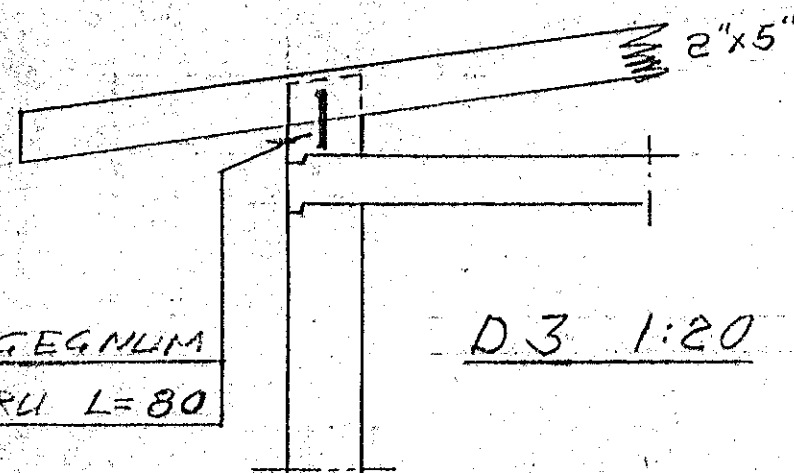

LYKKJA #8 GEGNUM
 GAT I SPERRU L=80

D3 1:20 SAMS KONAR FESTING VID GAFLA

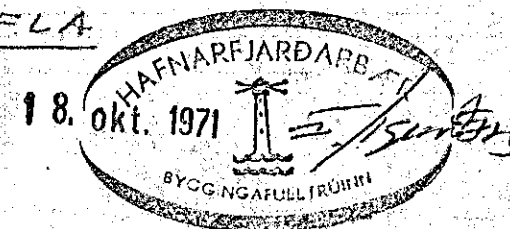

MIDVANGUR 17 HAFNARFIRÐI

BLAÐ NR. 3 BAKSPERRUR

HAFNARF. OKT. 1971 / *Daginn D. Þorvaldsson*
 BYGGINGAVERKERFINGUR