




GRUNNMYND 1:50

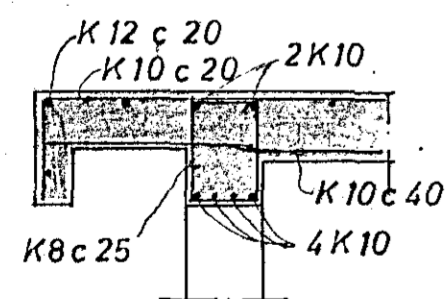


SNID A 1:20

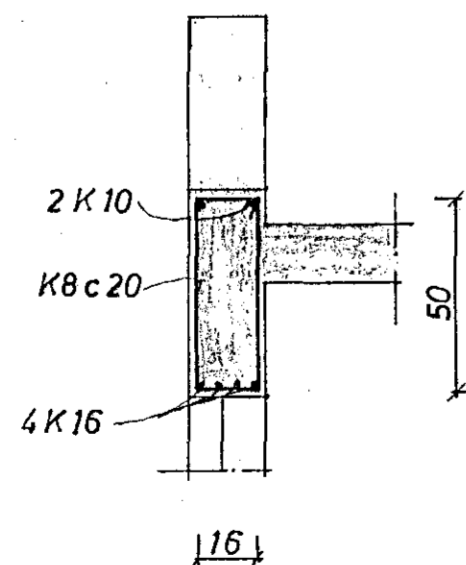


SNID B 1:20

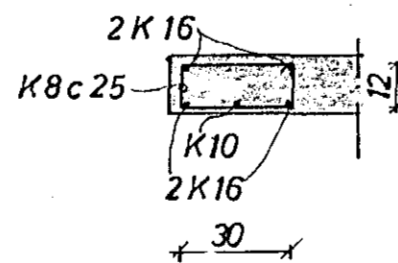

SNID C 1:20

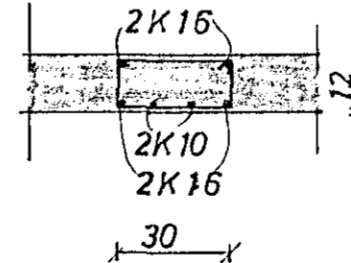


SNID D 1:20

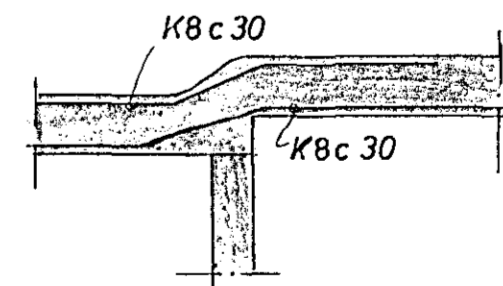

SNID E 1:20

STEYPA B 200
ADRAR SKÝRINGAR SJÁ TEIKN NR 1 OG 2.
SPERRUFESTINGAR SJÁ TEIKN NR. 4

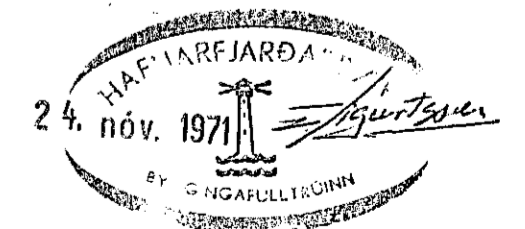

MIDVANGUR 23 HAFNARFIRÐI	M. 1:20 1:50	VERK 7114	TEIKN NR 3
PLATA YFIR ÍBÚÐ OG BÍLSKÚR	H: ØSB T: ØSB	Y: ØSB S: ØSB	DAGS. NÓV 71
JÓHANN GUNNAR BERGÞÓRSSON VERKFR MVFÍ KÖLDUKINN 9 SÍMI 52895	BR.		