


Inntök samþykkt 16.19. 1971

T.I. / *Fluss Einarsson*
 f.h. RAÞVEITU HAFNARFJARDAR

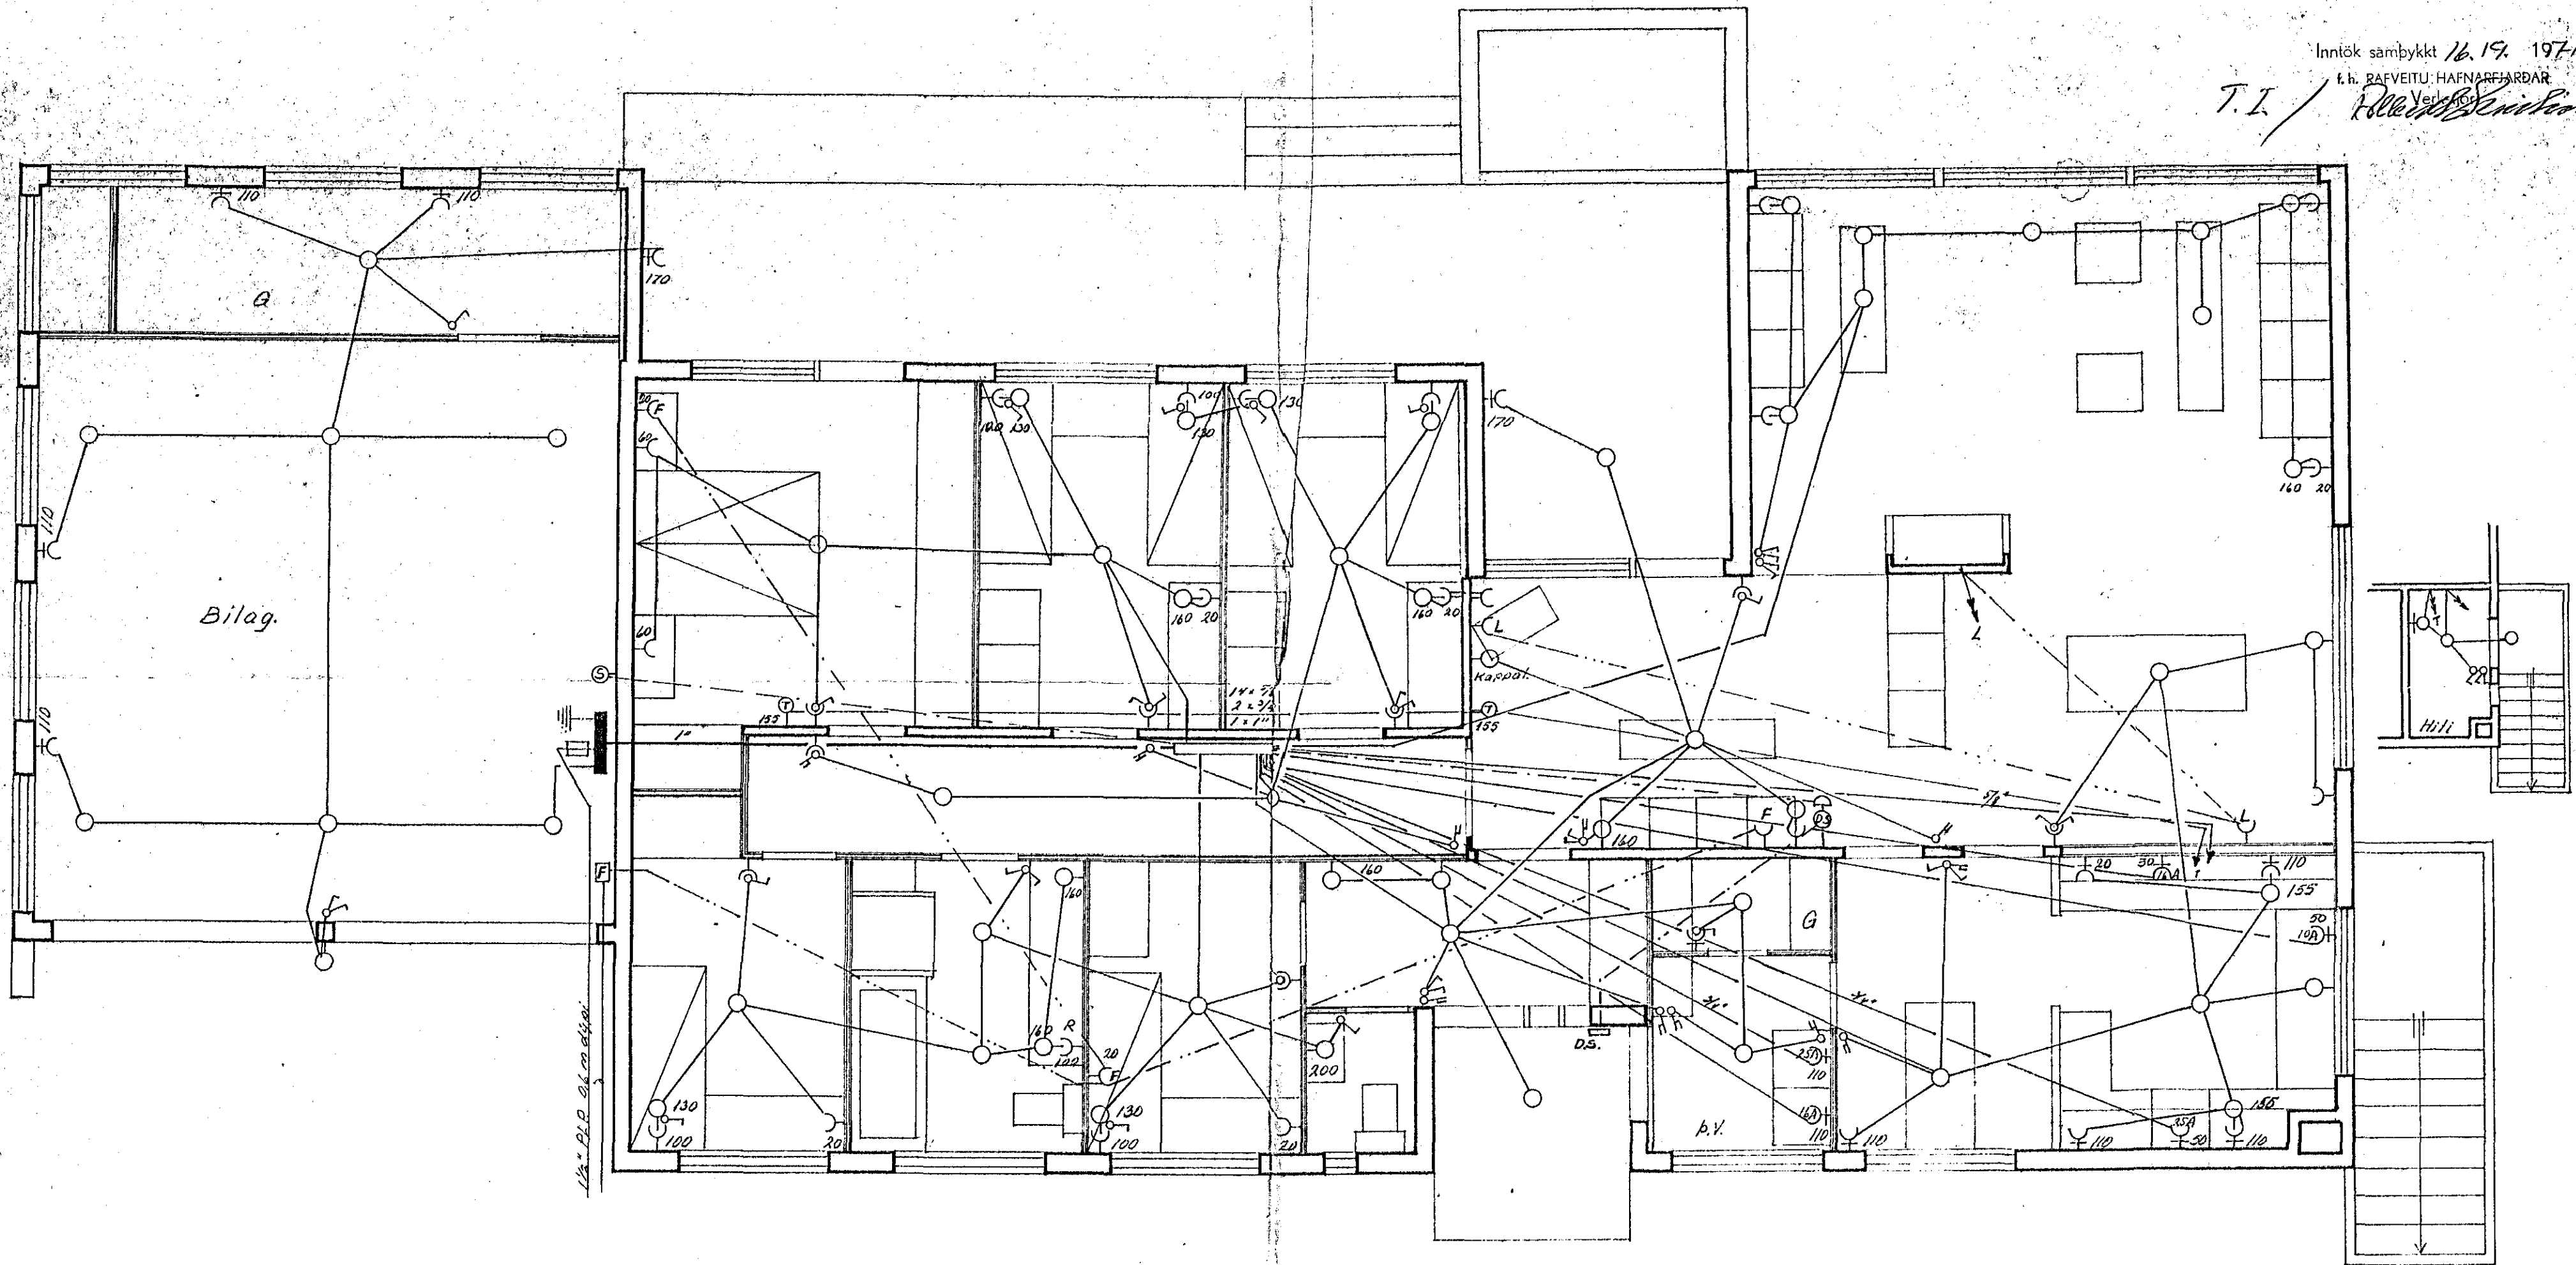

	DAGS	NAFN		KV
FR.D.R.	jún 71	S.K.R.	MÍÐVANGUR NR: 23	1:50
TEIKNY	"	"	RAFLAGNATEIKNING	1:100
Grunnmynd hæðar og kjallara			<i>Stefán V. Þorsteinsson</i>	SÍMI 52136