
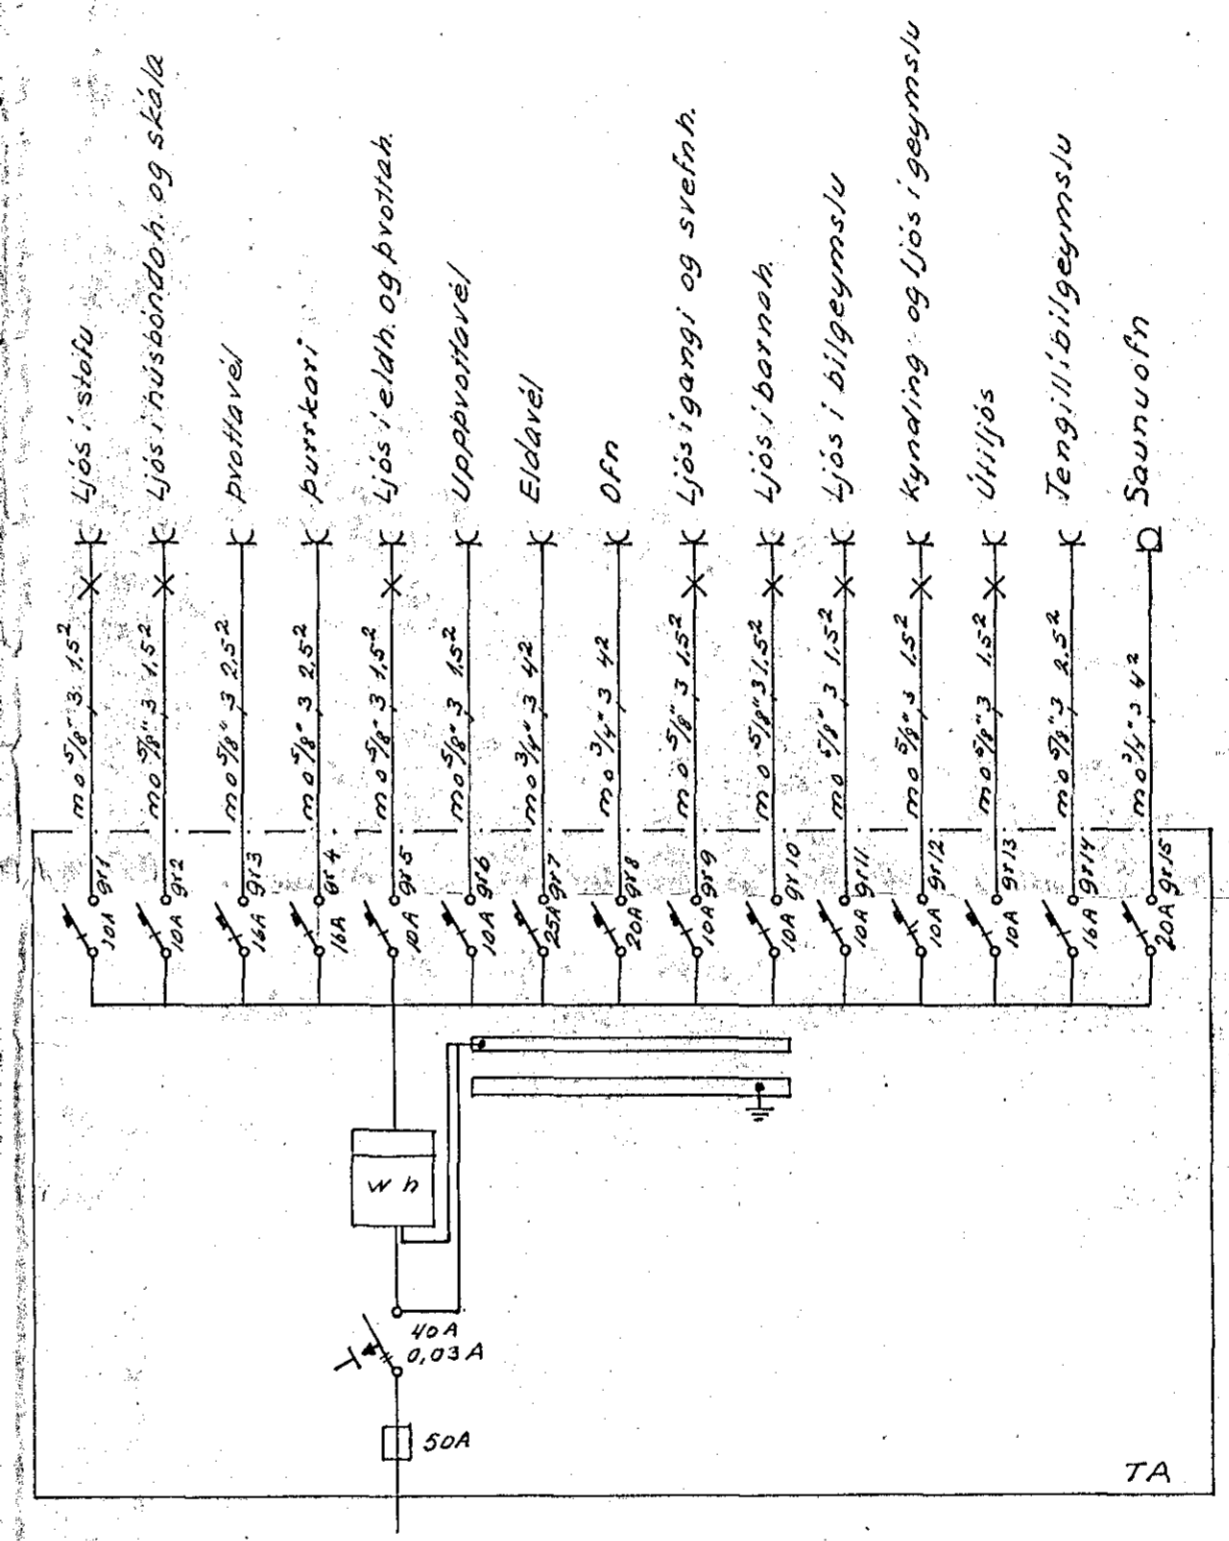
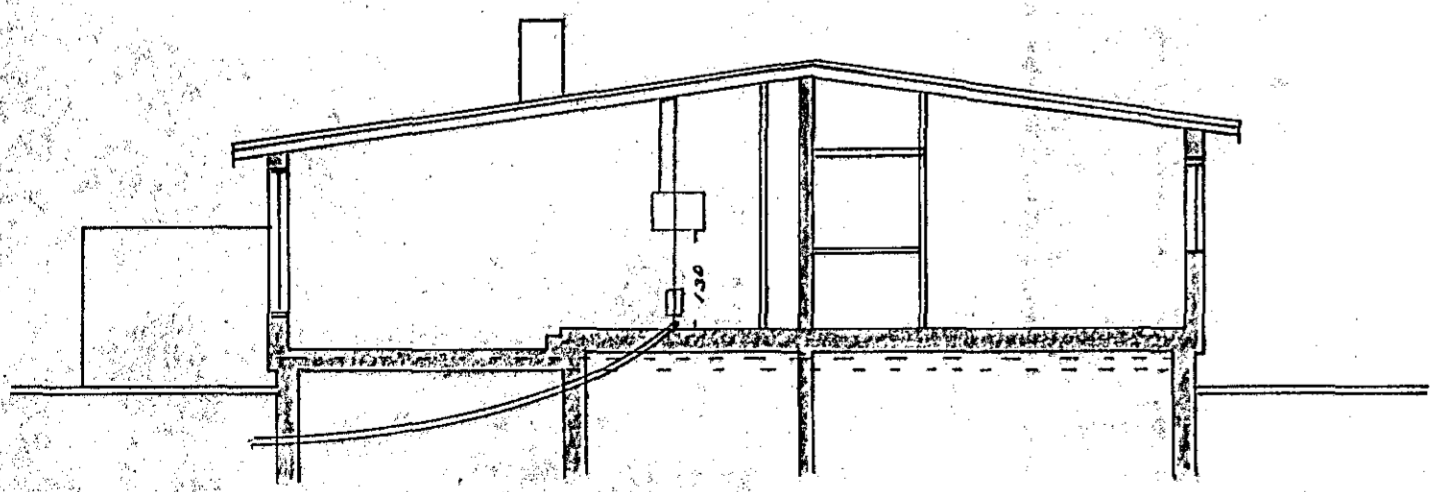


Hú sveita nr. 2766 Teikning nr. 1447
 Samþykkt þ. 8. 11 1973
 f.h. RAÞVEITU HA. NAR. JARÐAR
Ragnar Jónsson
 Lífisráðgjafi

Inntök samþykkt 1. 11. 1973
 f.h. RAÞVEITU HA. NAR. JARÐAR
Hilbert Þorsteinsson

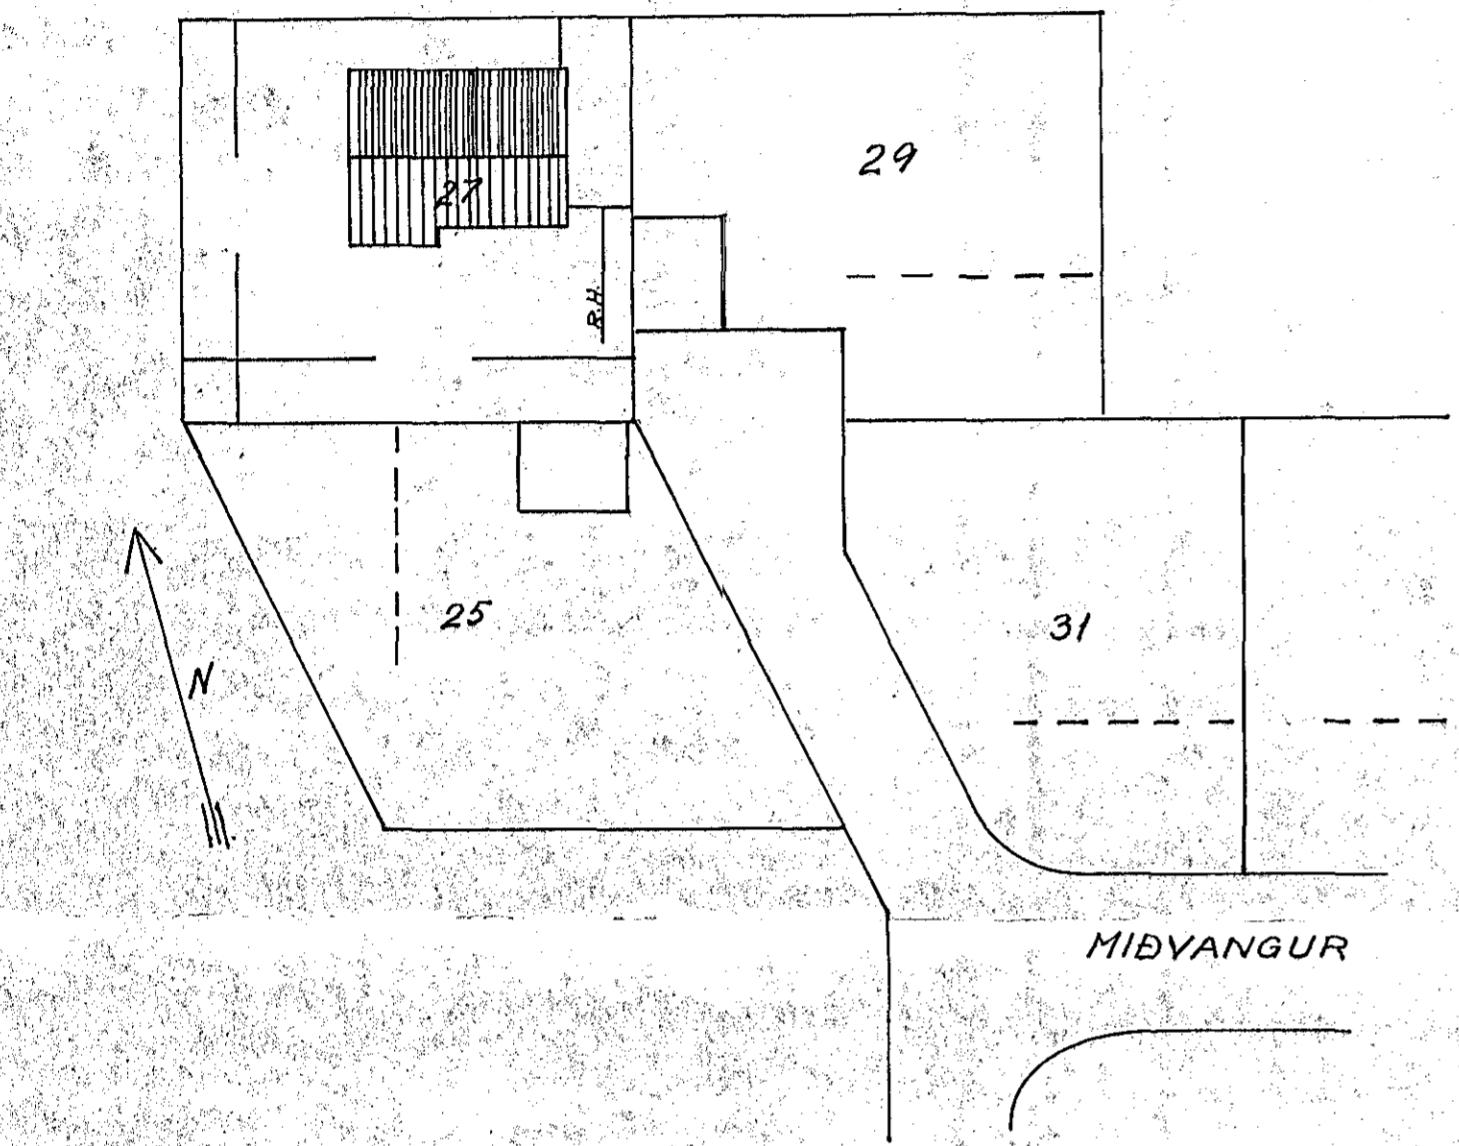

Breytingar	TEIKNISTOFAN ARNARHRAUNI 36 SIMI 52/36
Nr dags Nafn	
	H. SIBTEG S
	M 1:100 1:500
	Nr. 31.2 af 2
	Dags. ágúst 1973
	2/14

MIDVANGUR NR. 27
 RAFLÖGN