



SNID A 1:20

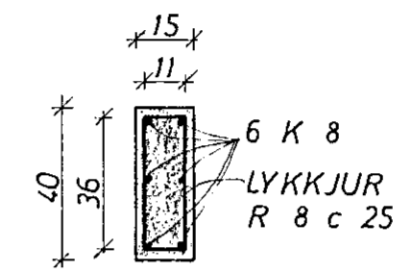


S1

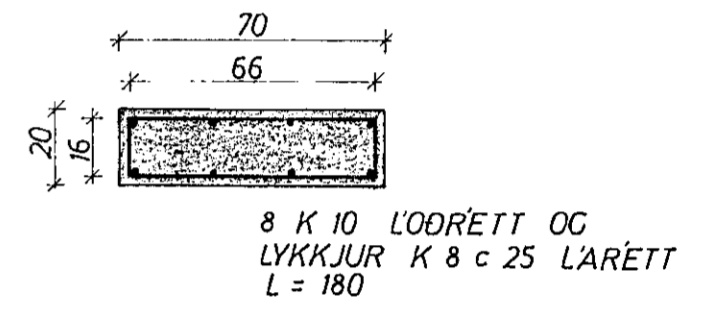


S2

1 REYKHAF 8 K 8 L'ODRÉTT OG R 8 c 25 L'ARÉTT
4 K 10 YFIR GLUGGA

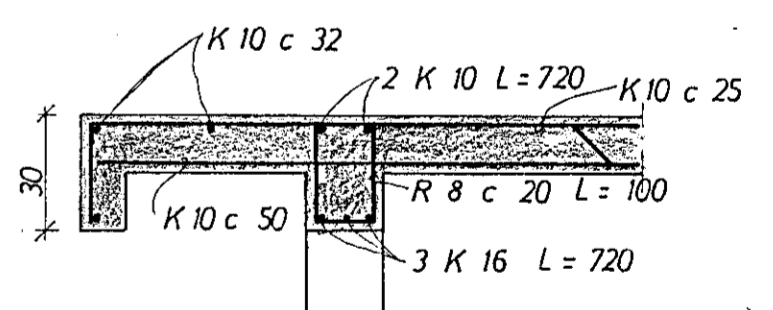

SNID B 1:20

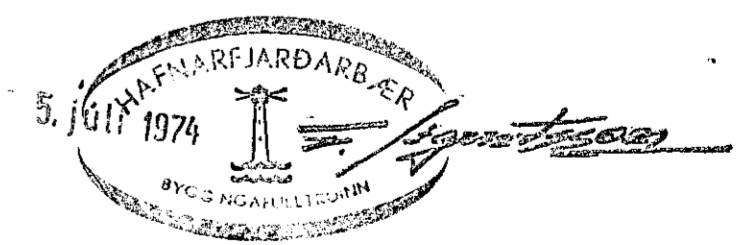

MIDVANGUR 31	MÆLIKVARÐI 1:50 1:20	VERK 7324	TEIKN NR 2
PLATA	Hannað: <i>fb</i> Teiknað: <i>ju</i>	Yfirfarið: <i>fb</i> Samp: <i>fb</i>	DAGS MARS '74
JÓHANN GUNNAR BERGPÓRSSON VERKFR MVFI STRANDGÖTU 11 — HAFNARFIRÐI — Sími 53315	BREYTT		