

SKÝRINGAR:

--- TAKNAR STÁL Í EFRA BORDI PLÖTU.  
 --- NEDRA


15) PLÖTUÞYKKT 1 cm

UPPMED DYRUM OG GLUGGUM KOMI 2 K10,  
 EINS UNDIR GLUGGUM, EN YFIR 3K10,  
 NEMA ANNAD SÉ SÝNT. JÁRNIN GANGI  
 MINNST 60 cm ÚT FYRIR OP


Í EFSTU STEYPUSKIL TIL FESTINGAR  
 Á SPERRUM K8c20 L=100.

STEYPA B 200


ADRAR SKÝRINGAR SJÁ TEIKN. NR 1.

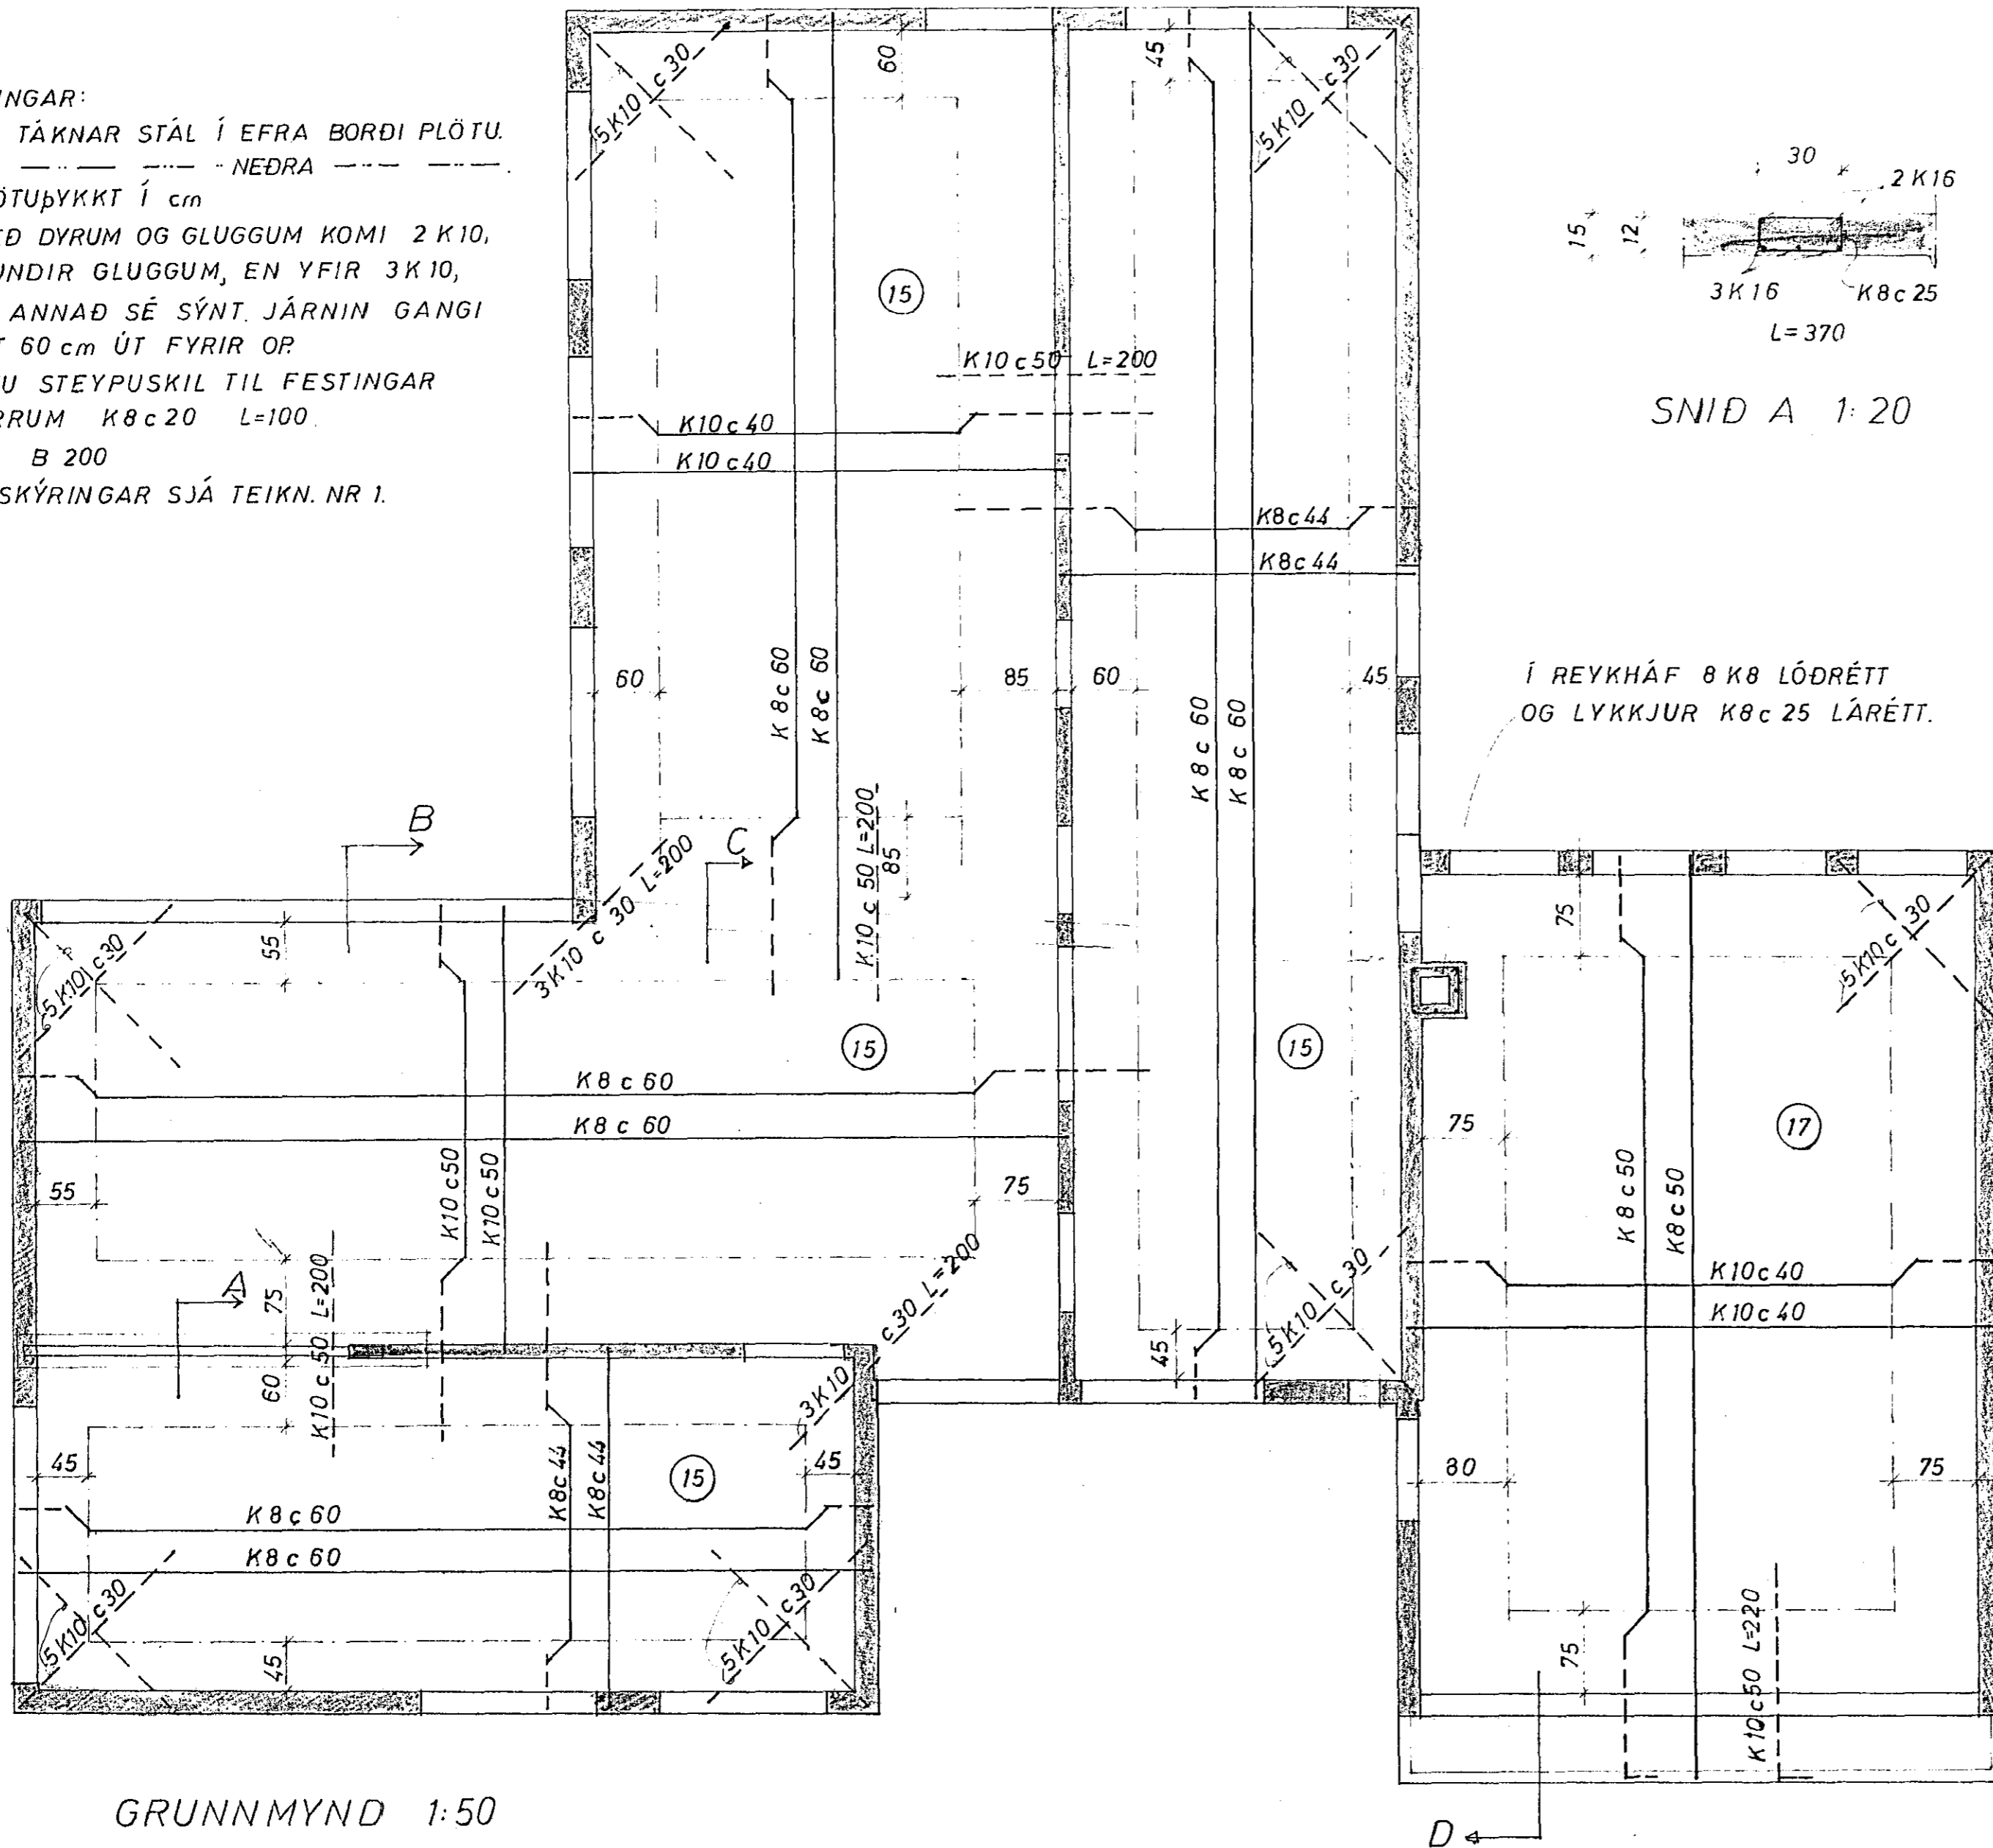


GRUNNMYND 1:50

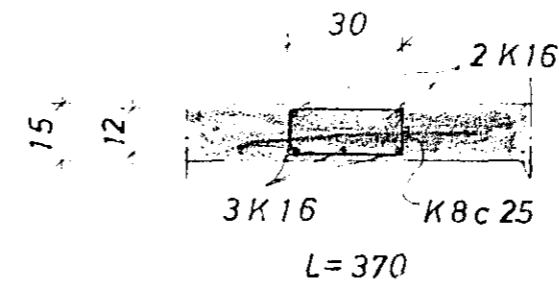


SNID A 1:20

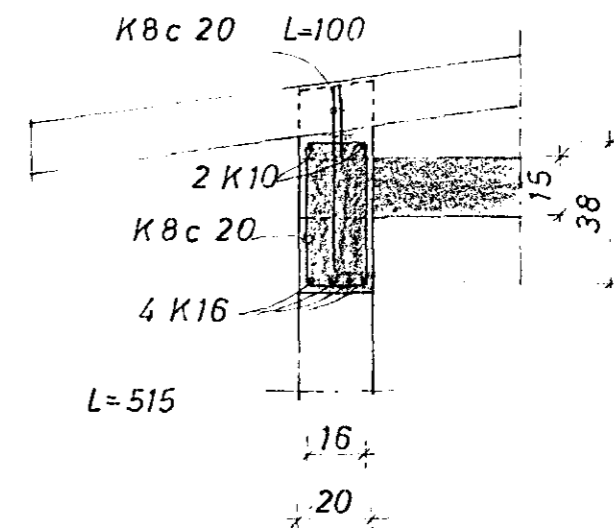

SNID B 1:20

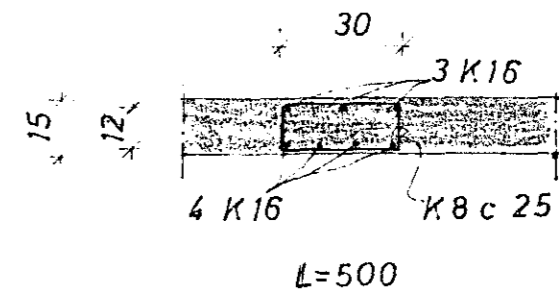

SNID C 1:20

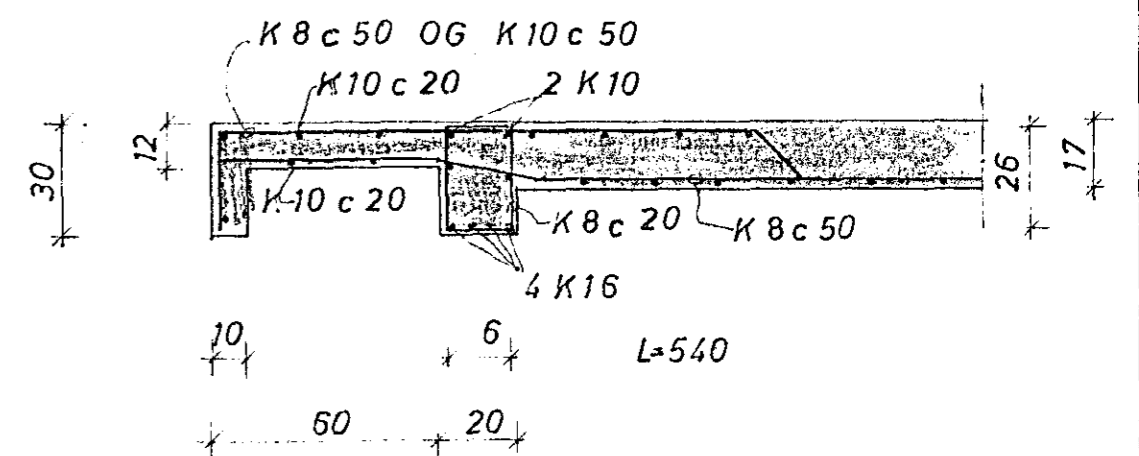

SNID D 1:20



MIDVANGUR 3 HAFNARFIRÐI	M: 1:20 1:50	VERK 7124	TEIKNR. 2
PLATA OG BITAR	H: T: <i>AB</i>	Y: S: <i>AB</i>	DAGS. MAÍ'72
JÓHANN GUNNAR BERGÞÓRSSON VERKFR KÖLDUKINN 9	BR.		
SÍMI 52895			