


SNIDÍ ÚTVEGG 1:20

SNIDÍ INNVEGG 1:20

STEYPA B 150
 K MERKIR KAMBSTÁL KS 40
 C — FJARLÆGD MILLI JÁRNA
 MIDJU Á MIDJU.

GRUNNMYND 1:50

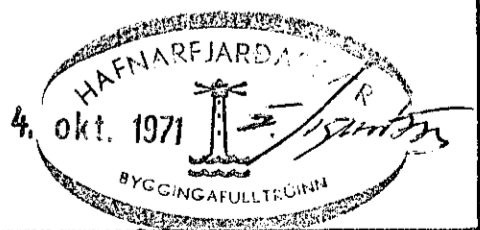

MÍDVANGUR 3 HAFNARFIRÐI	M: 1:20 1:50	VERK 7124	TEIKN.NR 1
UNDIRSTÖÐUR	H: 850 T: AB	Y: SIB	DA GS. SEPT' 71
JÓHANN GUNNAR BERGÞÓRSSON VERKFR. KÖLDUKINN 9	BR.		
SÍMI 52895			