

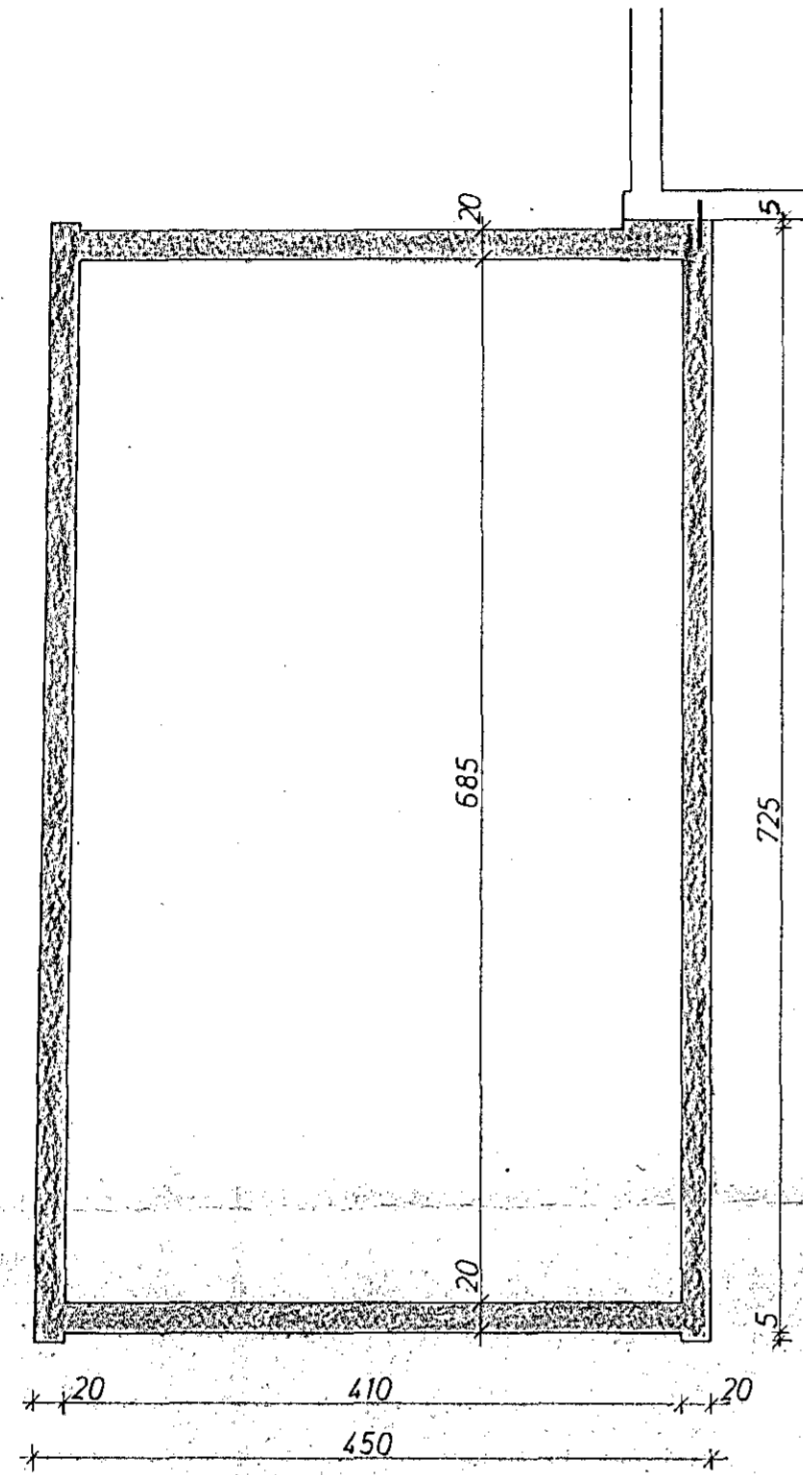
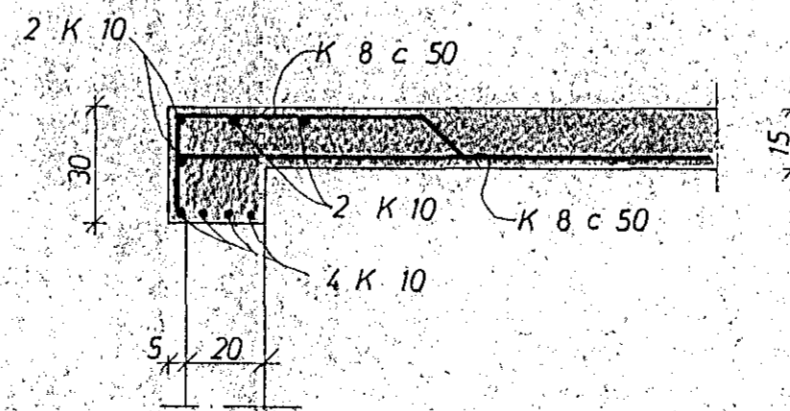


UNDIRSTÖÐUR 1:50

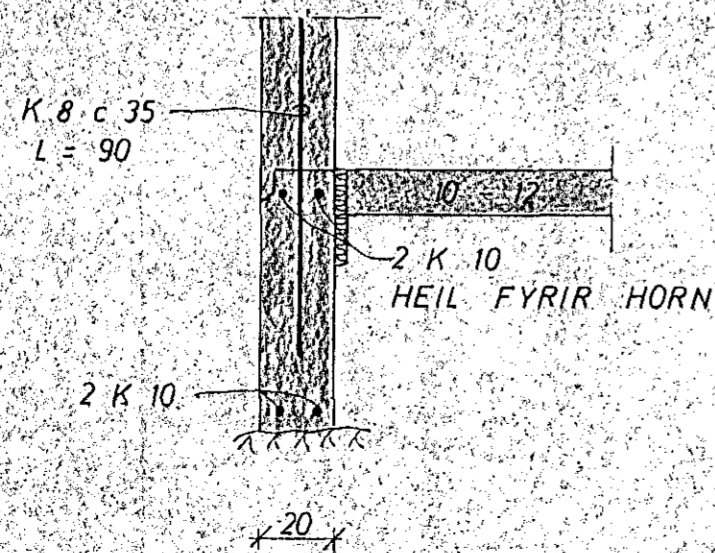


PLATA 1:50

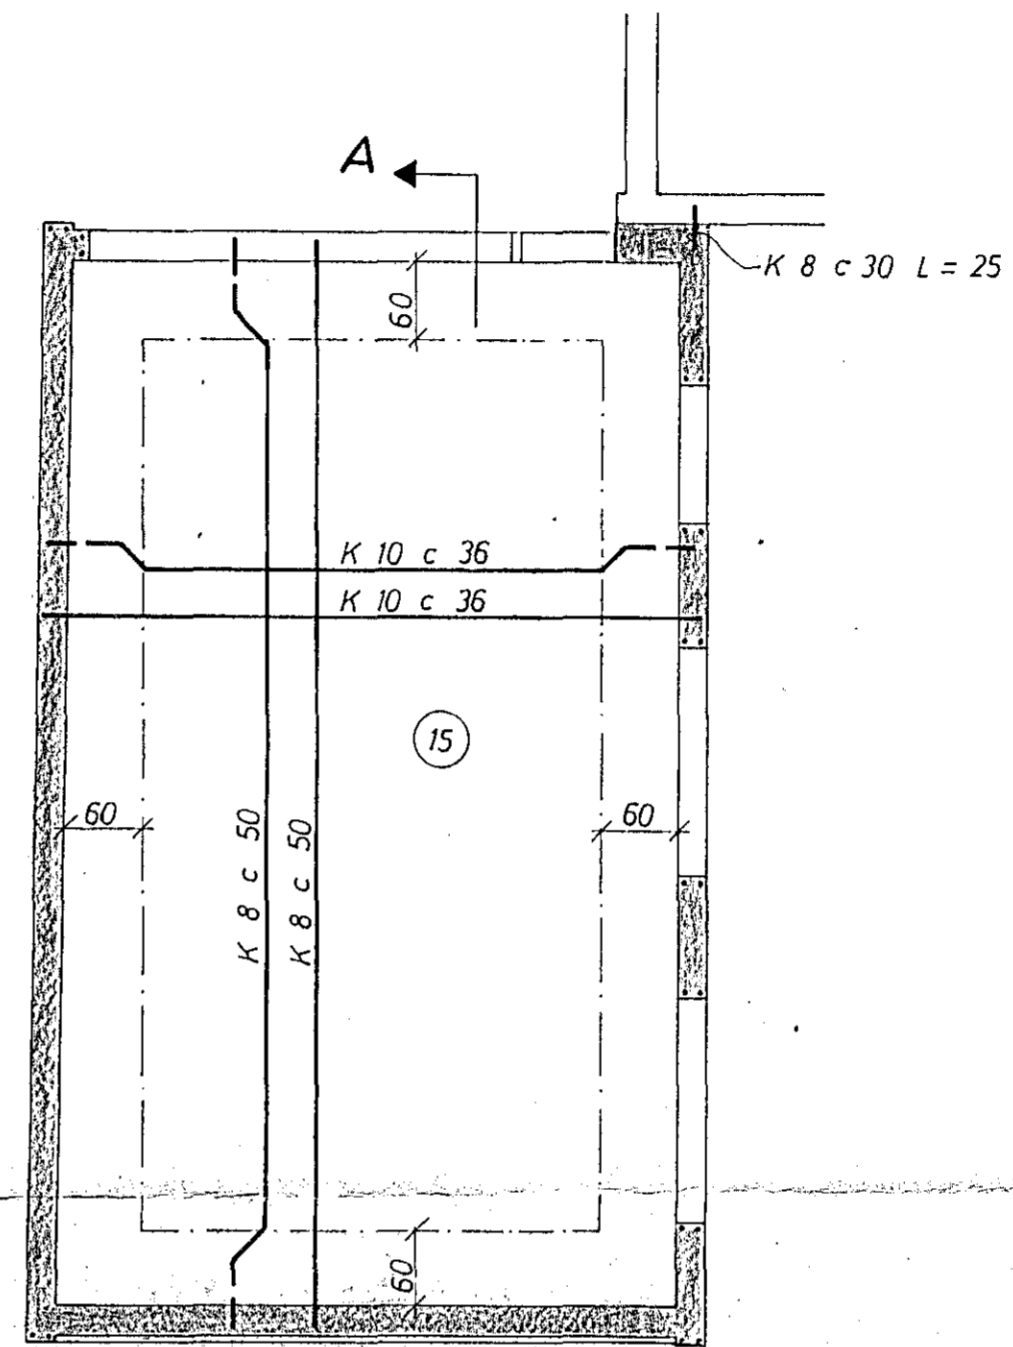

SNID A 1:20

STEYPA 'I UNDIRSTÖÐUM OG GÖLFPLÖTU S 120
 'I VEGGJUM OG LOFTPLÖU S 160
 K MERKIR KAMBSTÁL KS 40
 c ——— FJARLÆGD MILLI JARNA MIÐJU 'A MIÐJU
 (15) PLÖTUÞYKKT 'I cm
 - - - - - TÁKNAR JARN 'I EFRI BRUN PLÖTU
 NEDRI
 UPPMÆD, UNDIR OG YFIR MÚROP KOMI 2 K 10
 60 cm ÆT FYRIR OP

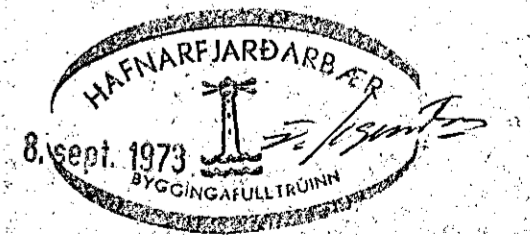

MOABARÐ 28 BILGEYMSLA	MÆLIKVARÐI 1:50	VERK	TEIKN NR 1
JARNBENT STEINSTEYPA	Hannað: JB Teiknað: JW	Yfirfarir: Samb: JB	DAGS JULI '73
JÓHANN GUNNAR BERGPÓRSSON VERKFR MVFI KÖLDUKINN 9 - HAFNARFIRÐI - Sími 52895	BREYTT		

3544