
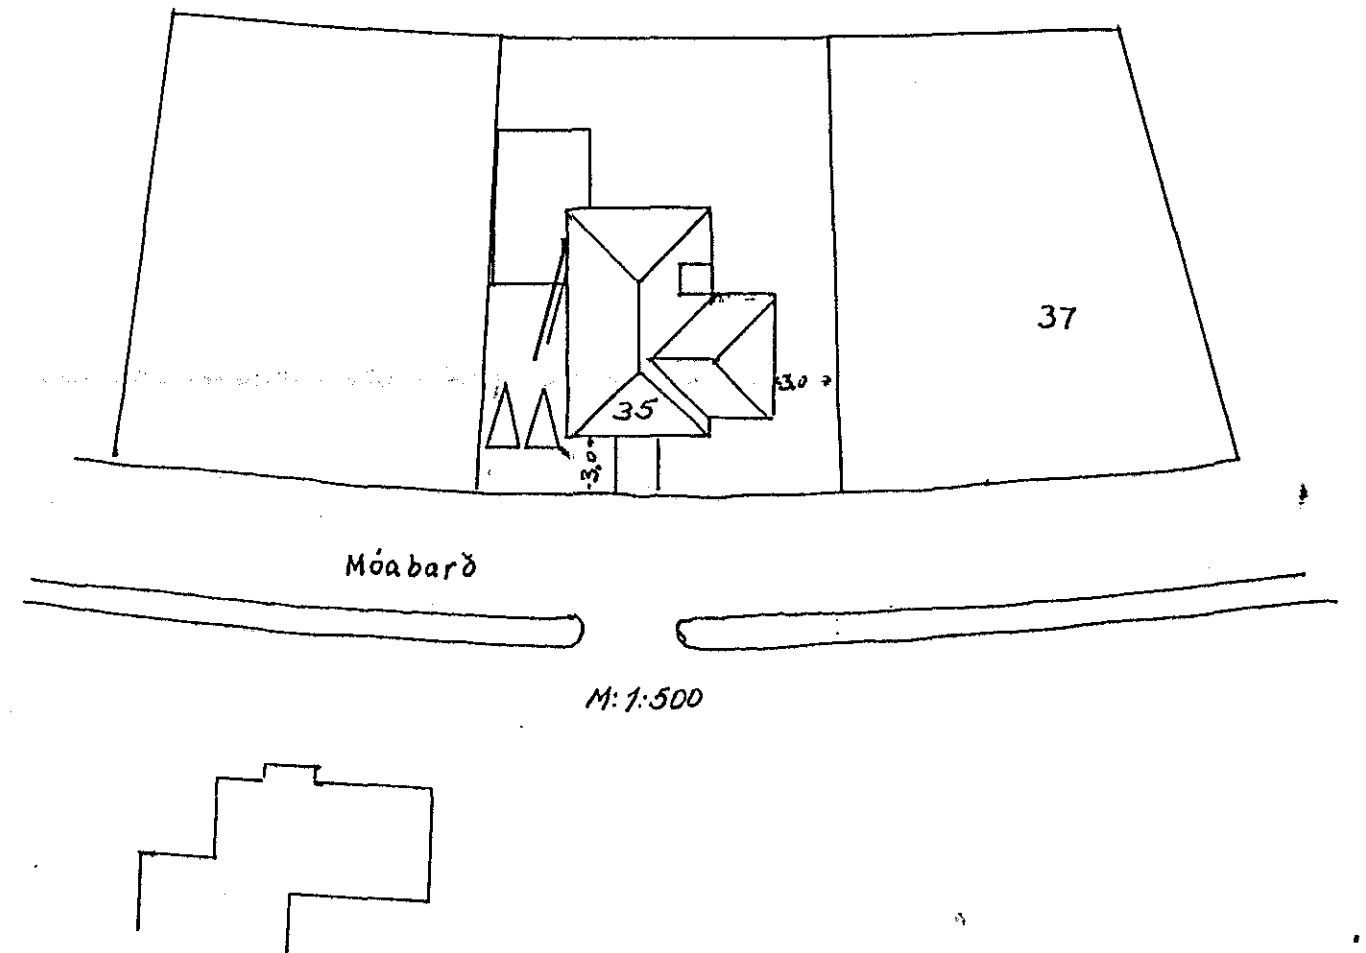
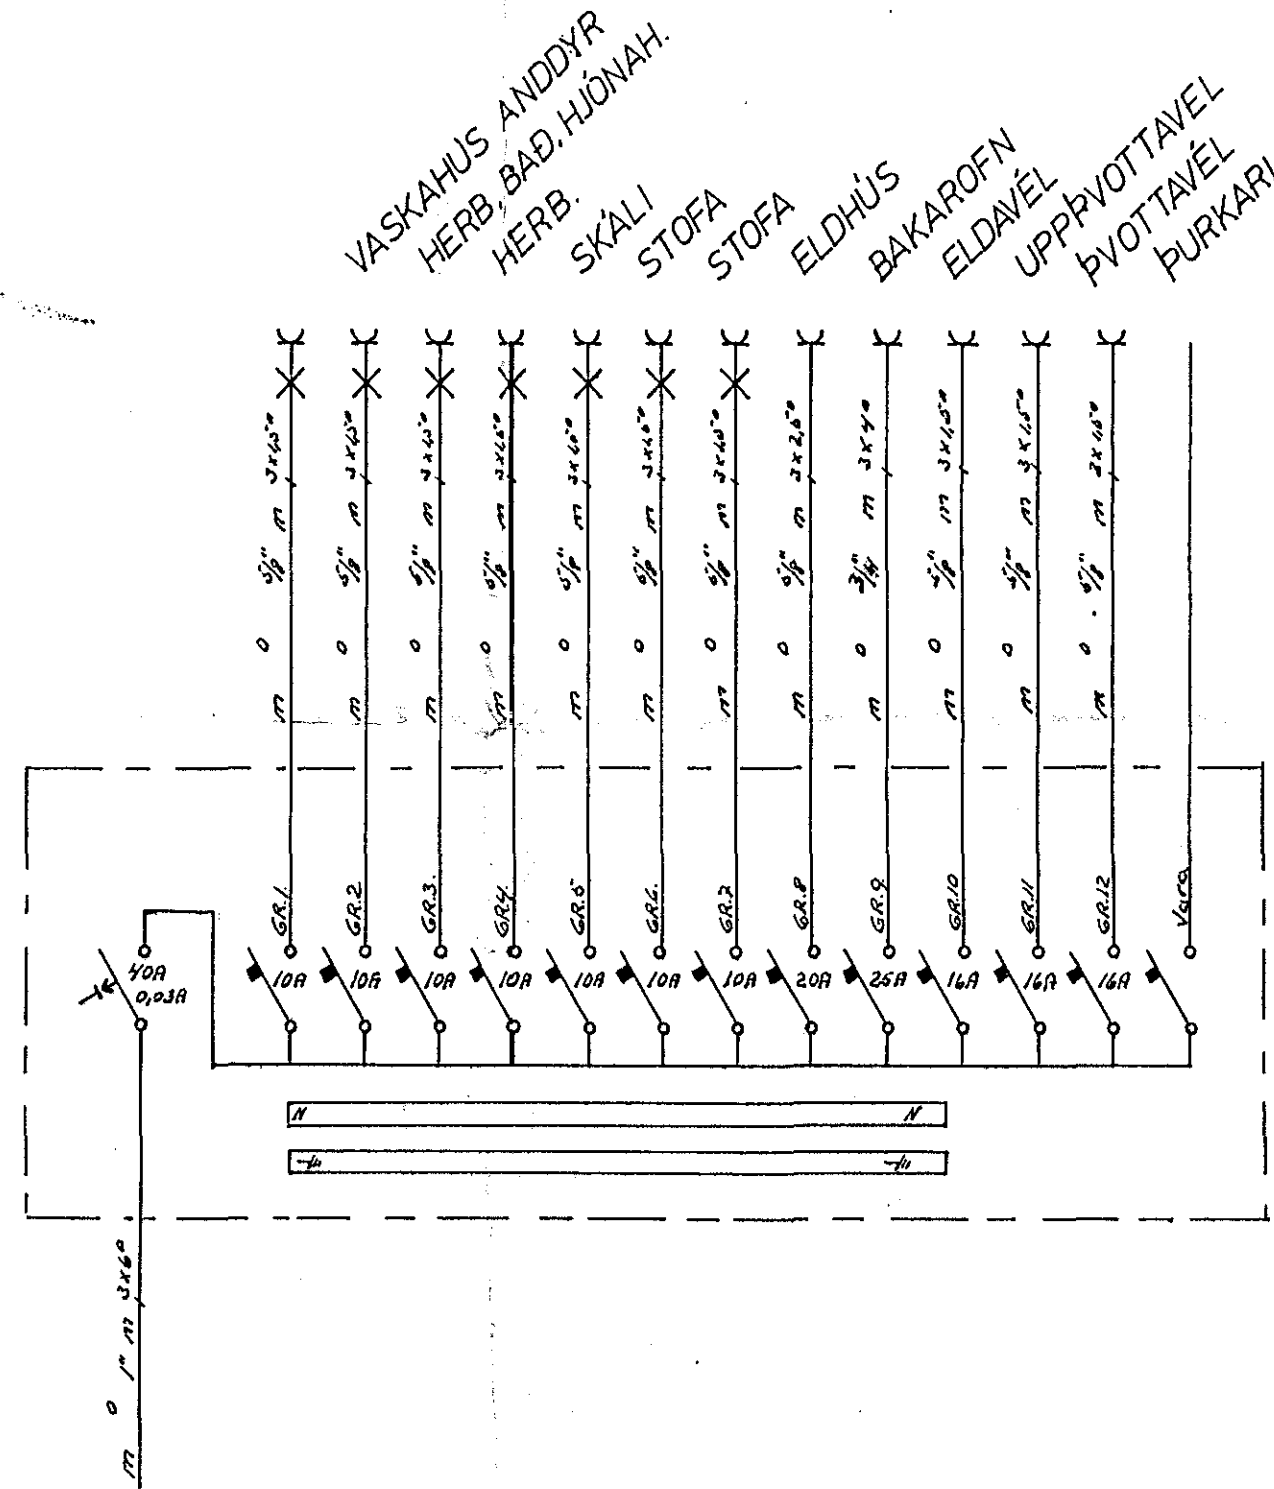


Húsnúmer nr. 580 Teikning nr. 2074  
 Samþykkt þ. 14.9.1982  
 f.h. RAÞVEITU HAÐNARFJÁRDAR  
*Jóni Þórisson*  
 Eltrilismóður rállegna

Útdráttur samþykkt 13.9.1982  
 f.h. RAÞVEITU HAÐNARFJÁRDAR  
*Albert Þröstsson*

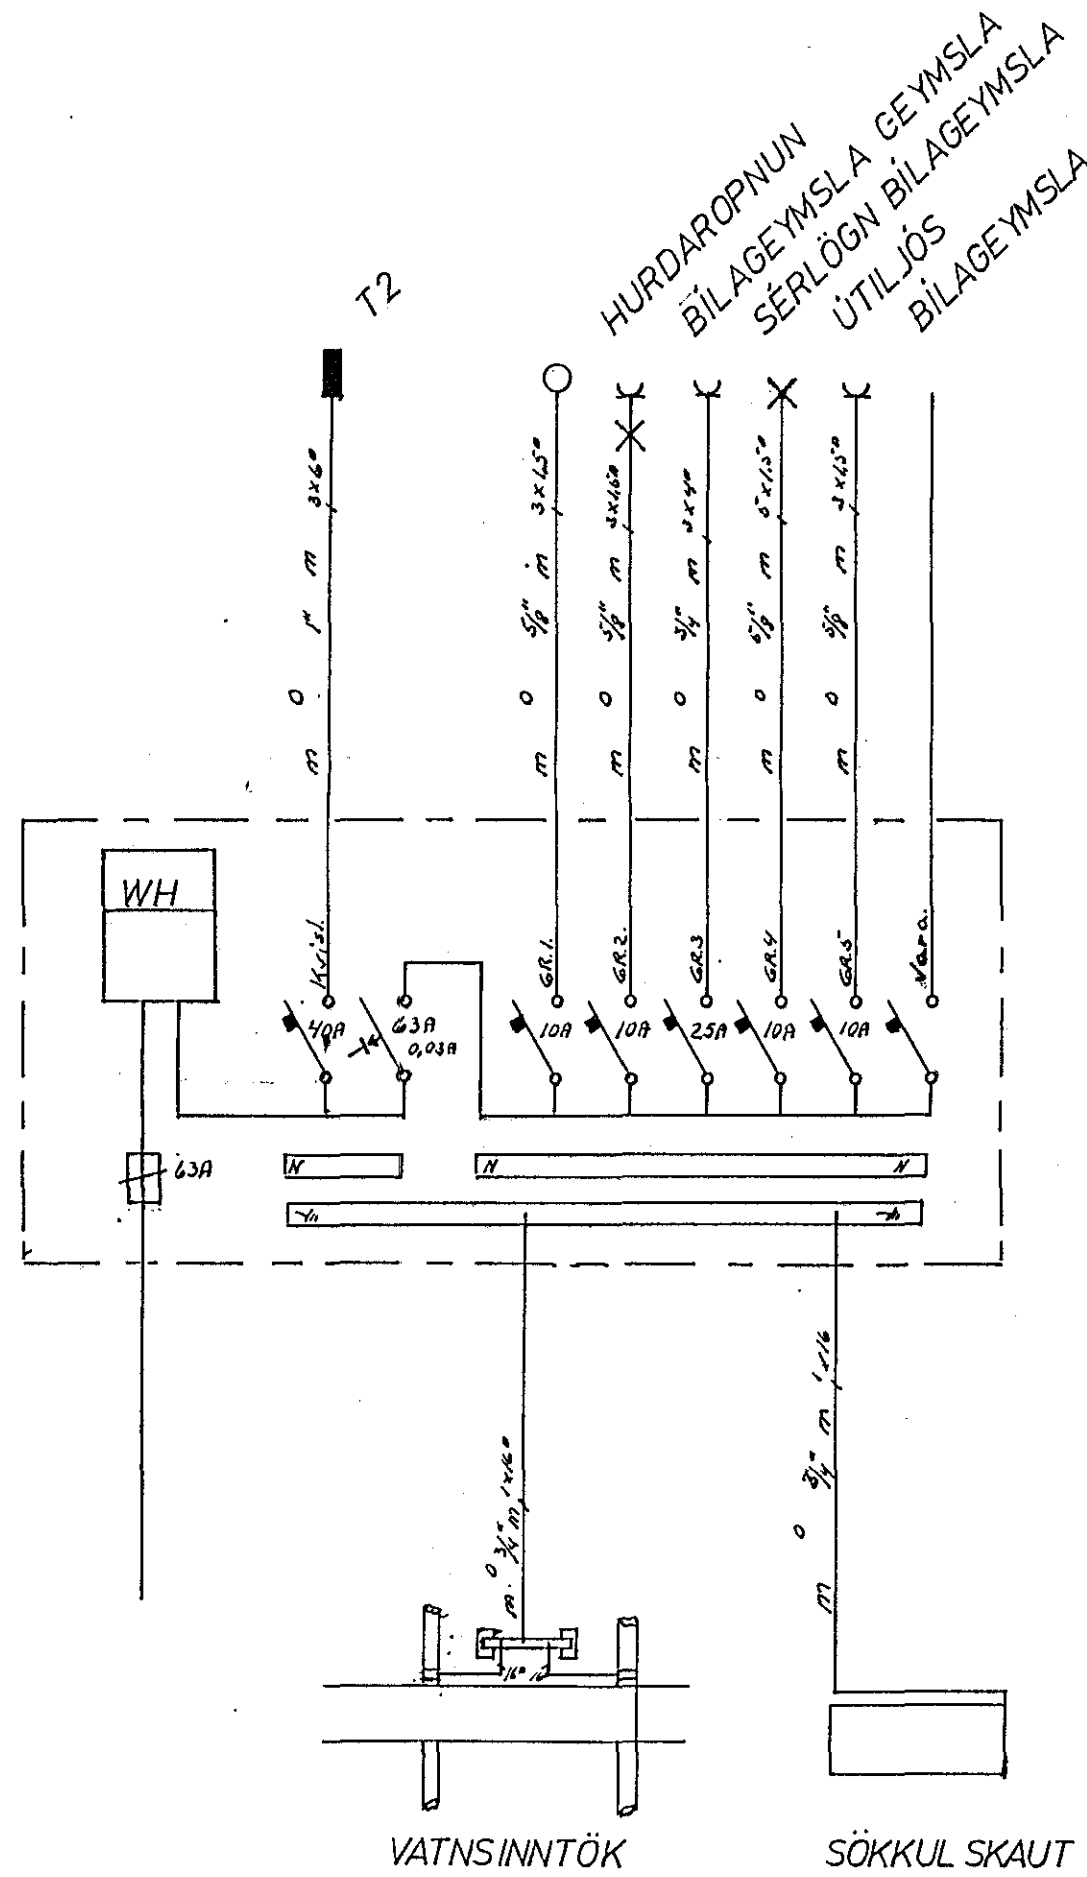

**RAFAFL** S:53522

BREYTINGAR:	MKV: $\frac{1}{2}$	VERKHEITI: MÓABARÐ NR 35
	HANNAD:	VERKÞÁTTUR
	TEIKNAD: Jóni Þórisson	EINLINUMYND. AFSTÖÐUMYND. SNID.
DAGS: 24/8 '82	NR:	BLAD 2 AF 2