




SNID A 1:20

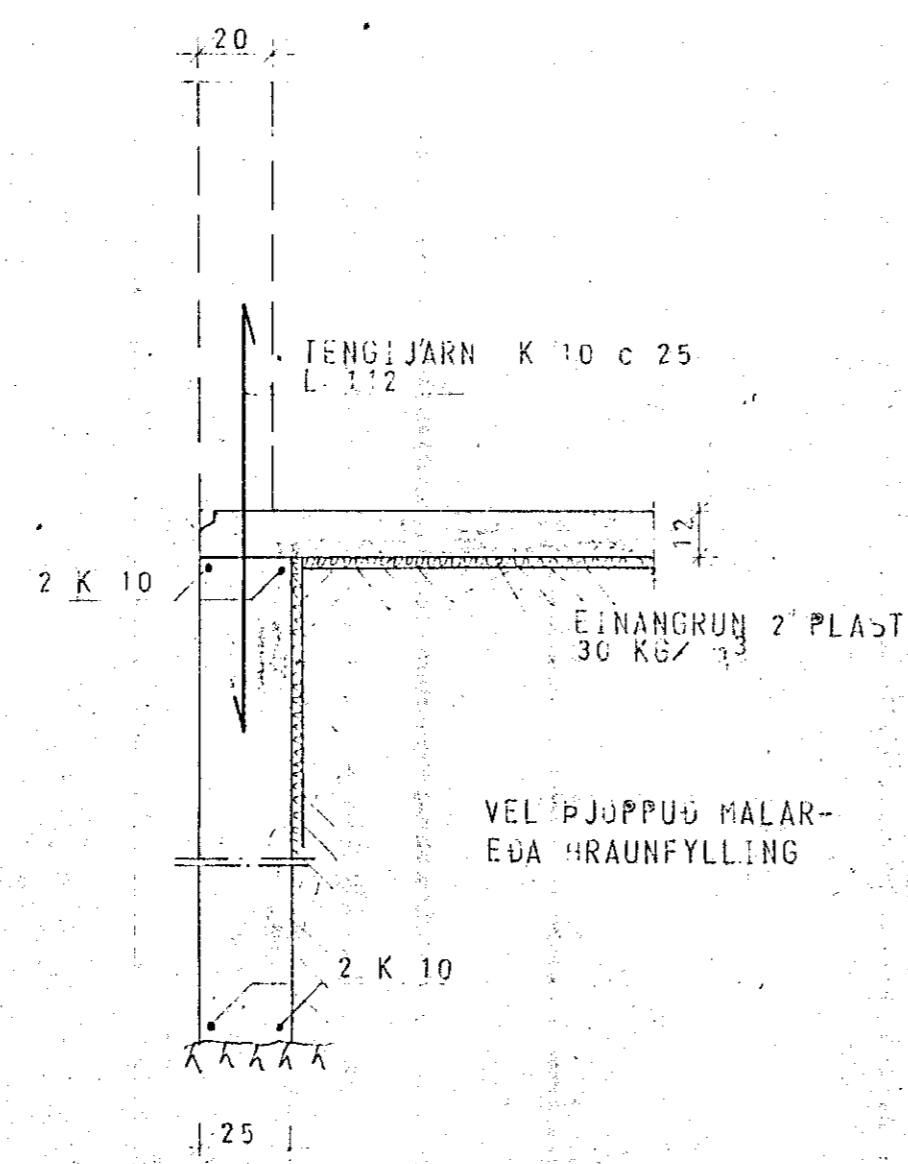


SNID B 1:20

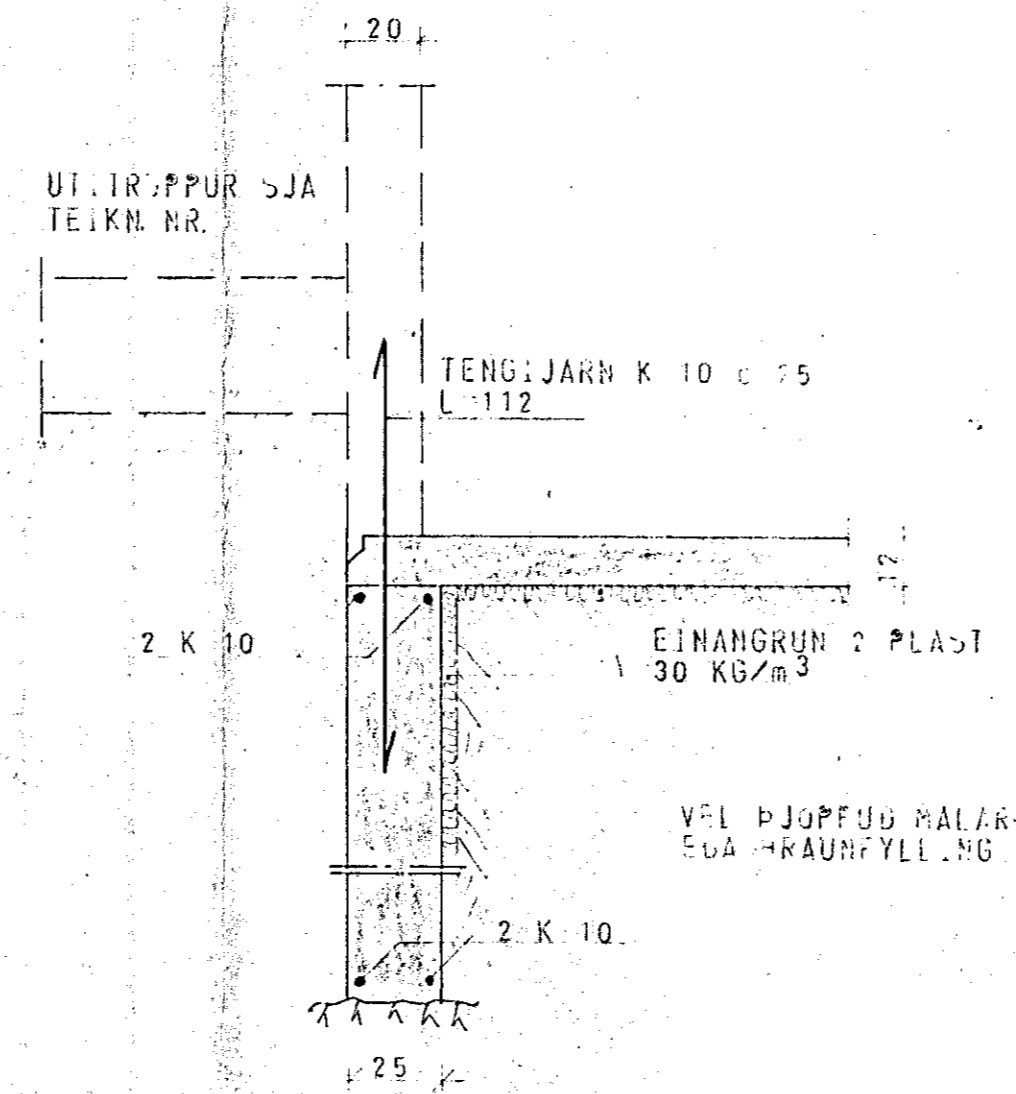


SNID C 1:20

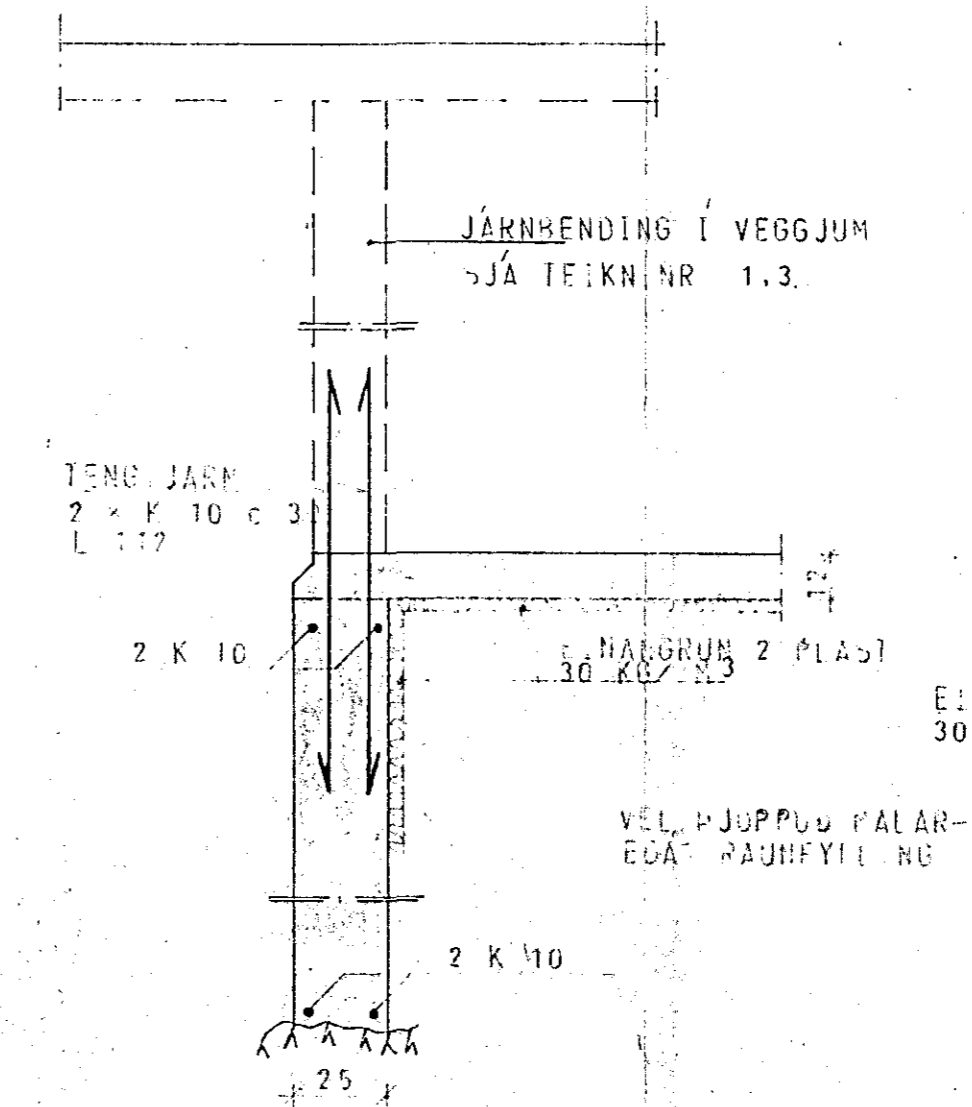


SNID D 1:20

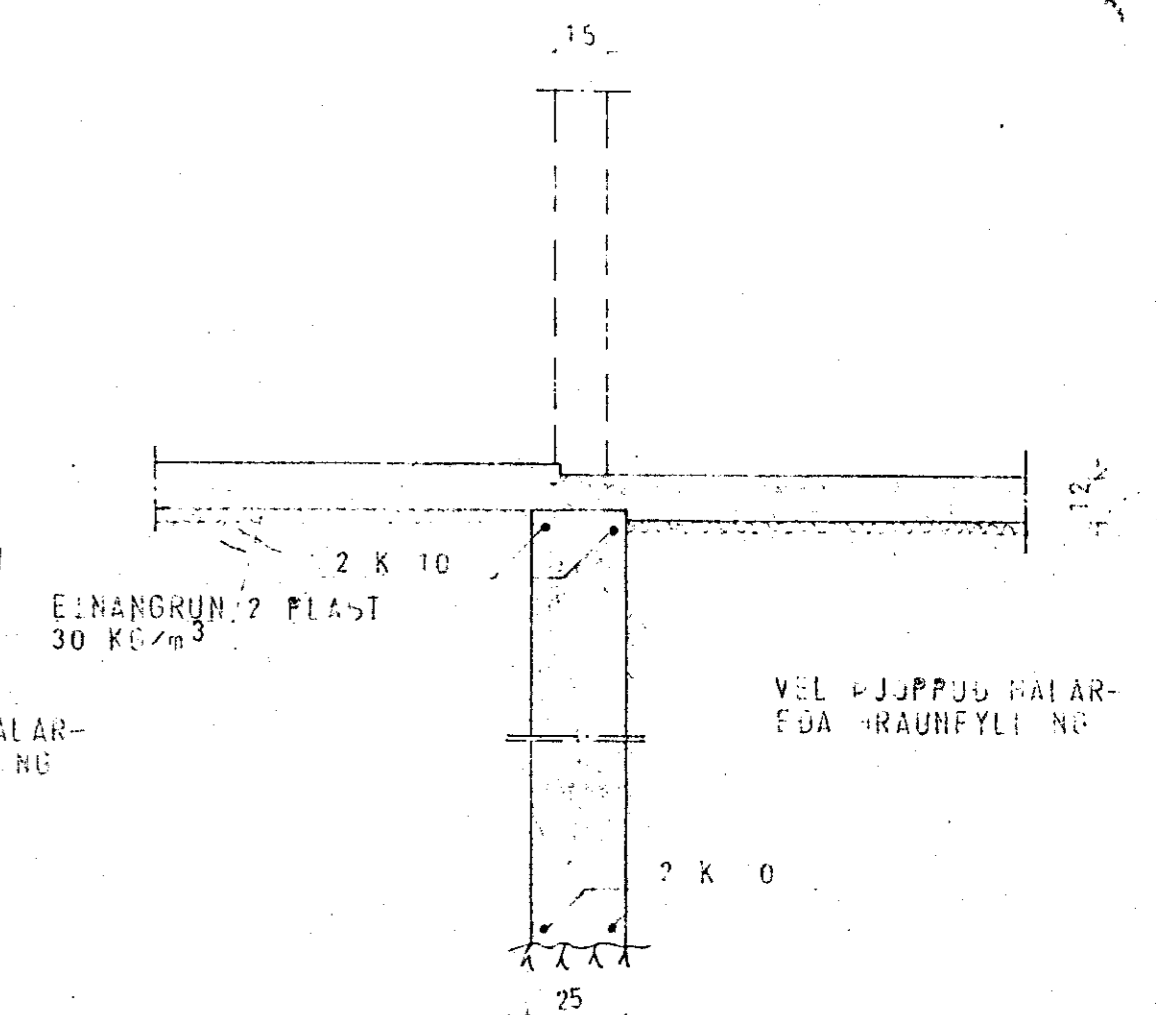


SNID E 1:20

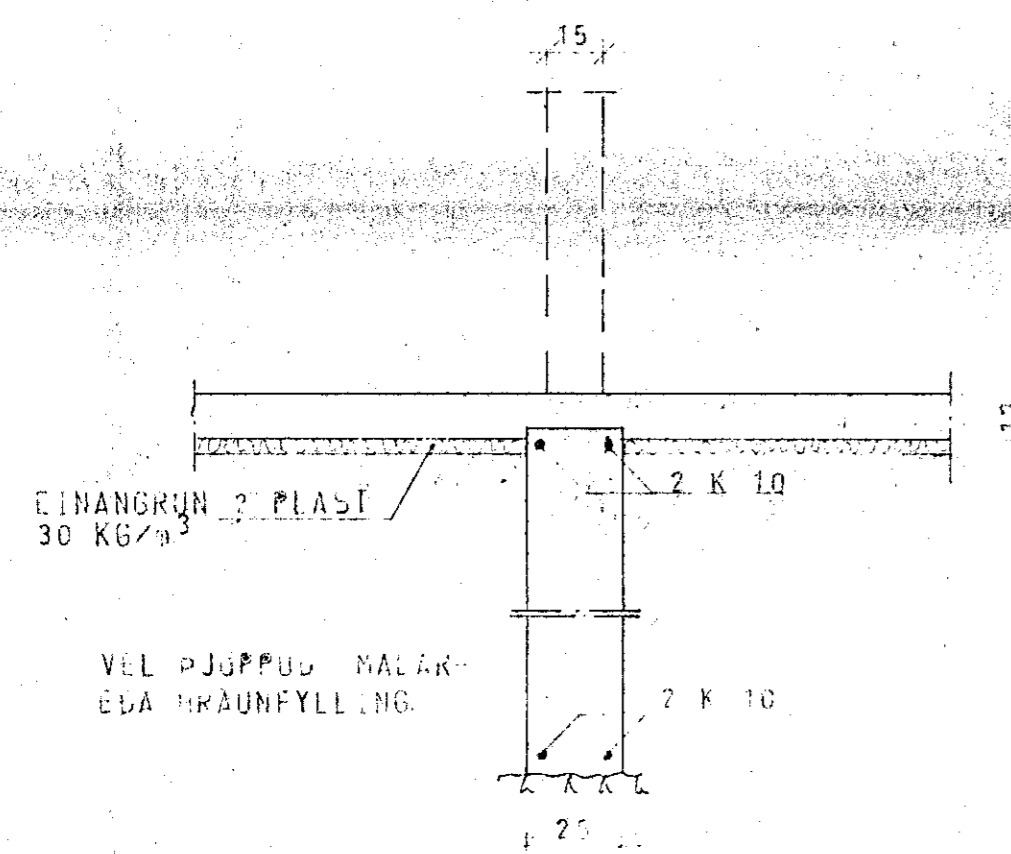

SNID F 1:20

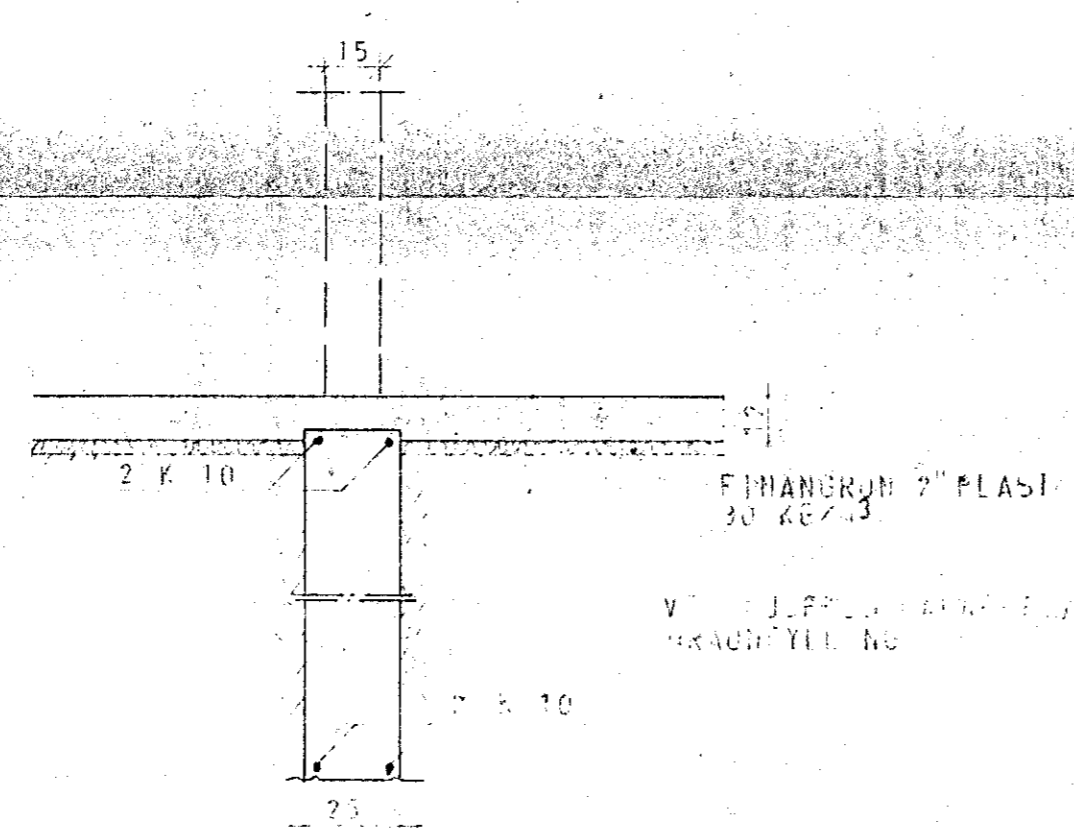

SNID G 1:20

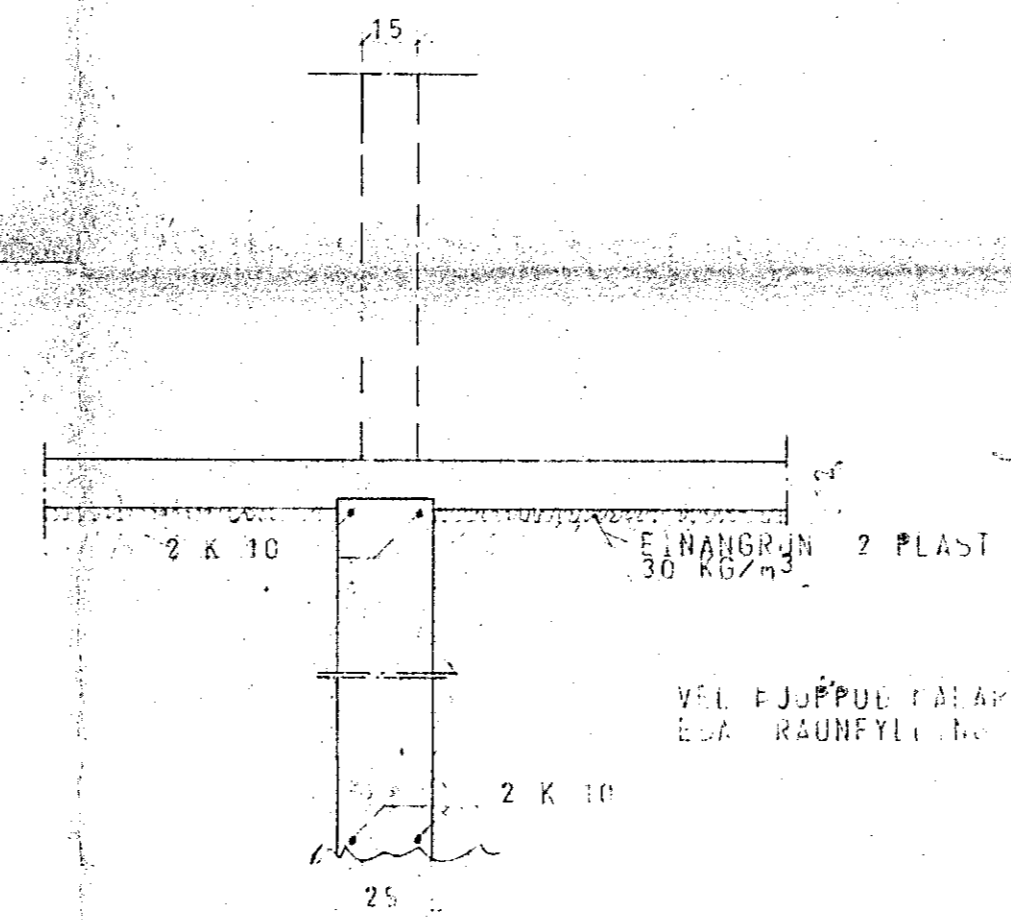

SNID H 1:20



SKYRINGAP SJA TEIKN. NR 10

MÓABARD 36, HAFNARFIRÐI

83012 1.2.

SNID 1 UNDIRSTÖÐUR.

MÁÍ '83

JOHANN GUNNAR BERGÞORSSON