
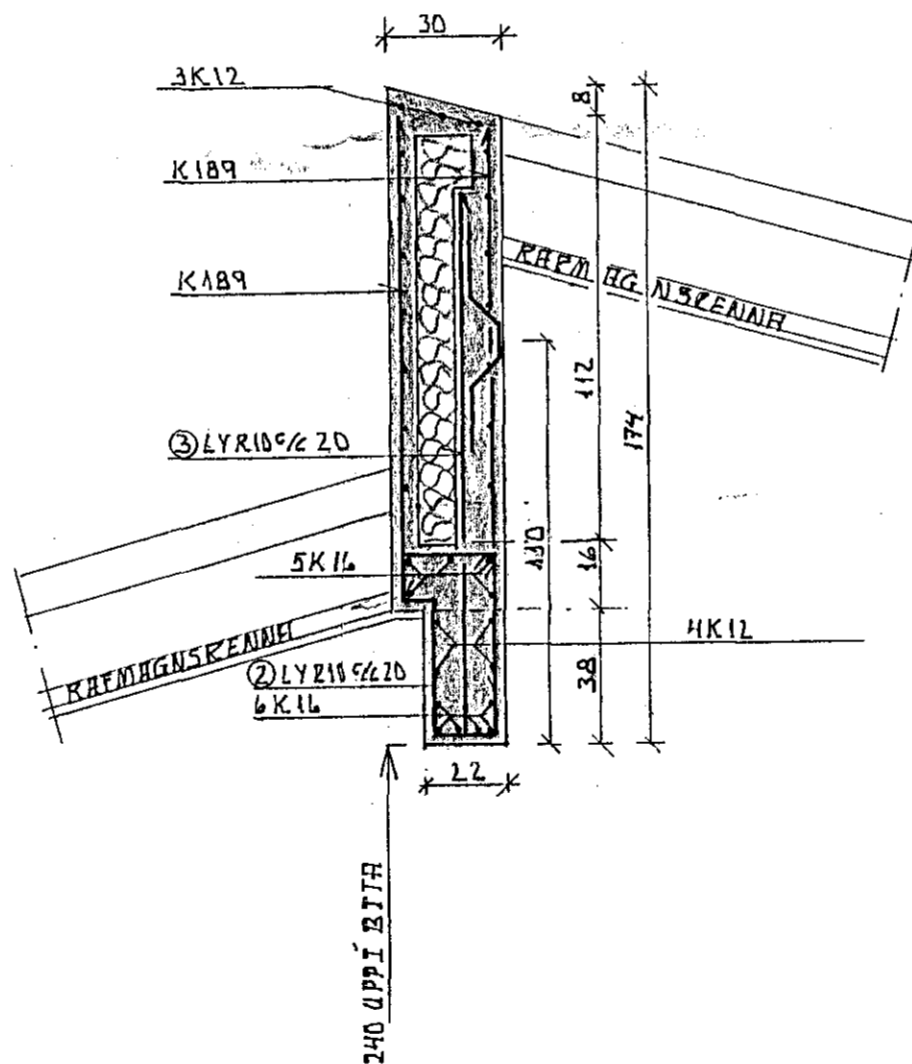


SNIB A-A


SNIB B-B

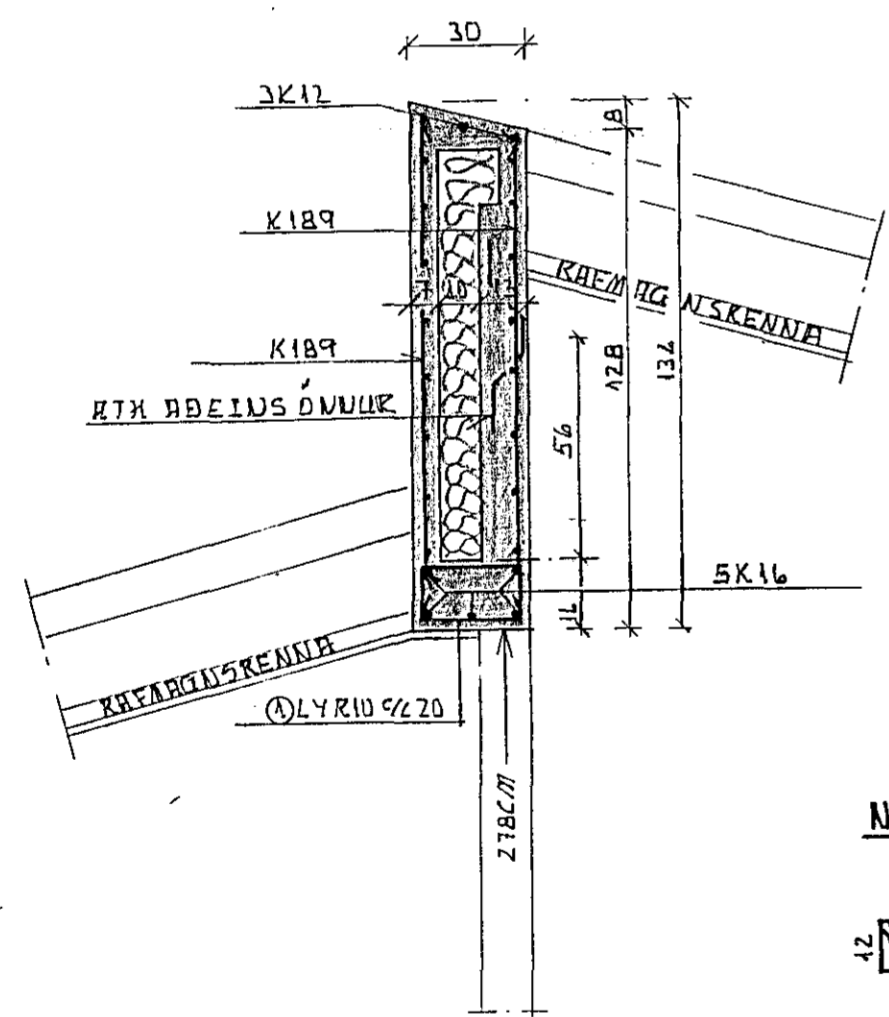

NR 2

NR 3

40  
6K16  
ÖLL KIL SKAL BEYGJA  
UPP TIL EYDARIS

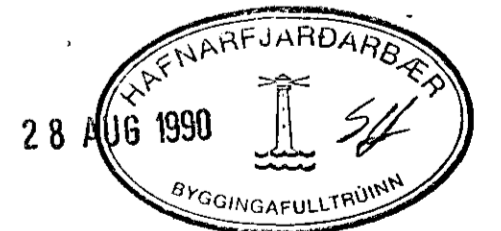

MÓBERG 12 HAFNARFJARDARVERJ PÁKBITI	PRÁJAN KRAGUARSSON MAFI LEISSLATANGI 27 MASFELLSBÆ	Mælikvæði 1:20 1:50
		Dags AGÚST 1990
	Samþ. Þróinn Ragnars	Teikning nr. 9