




IUB 1

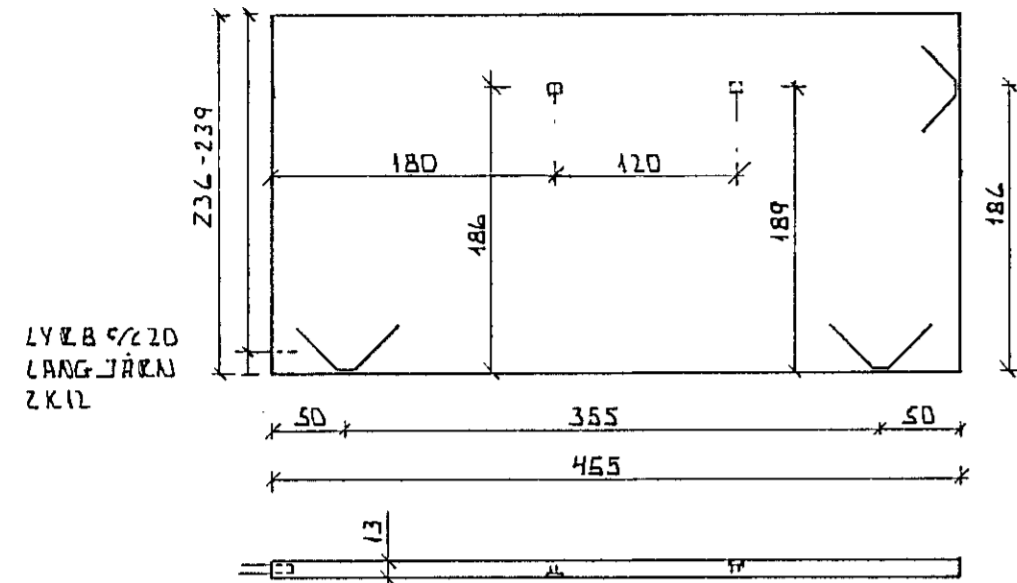


IUB 2

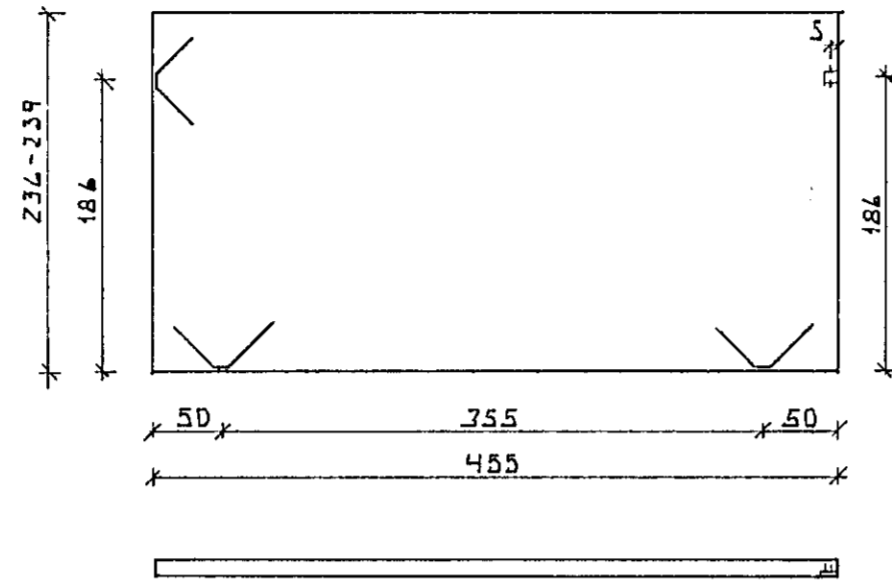


IUB 3

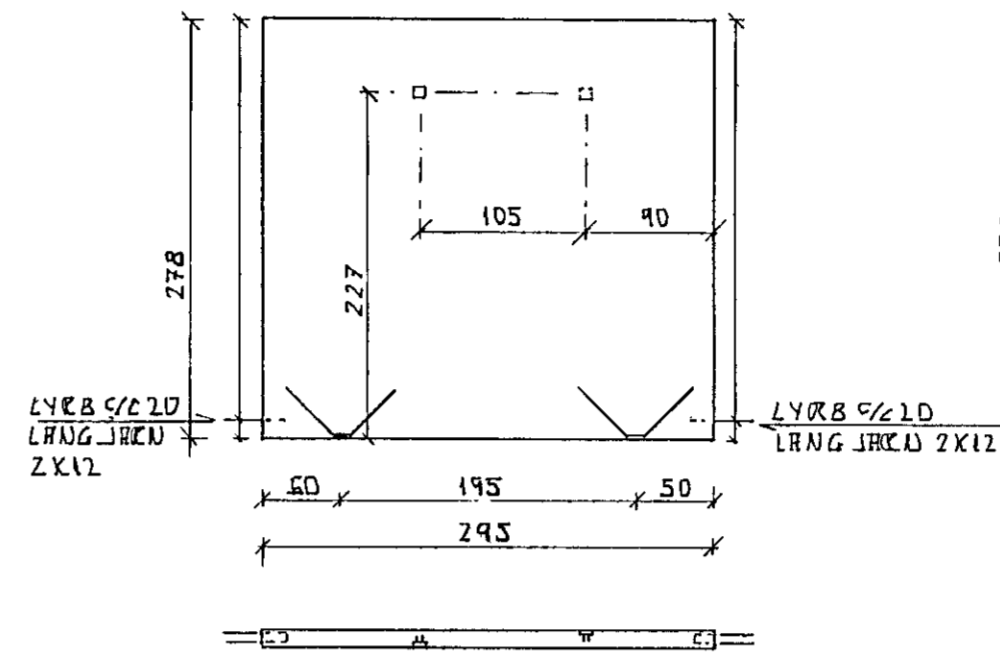


IUB 4

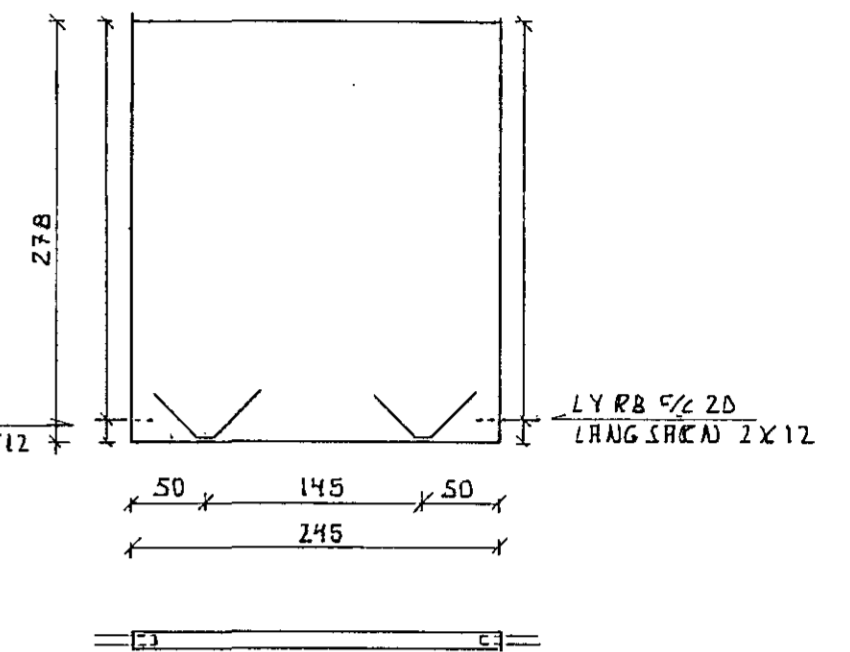


IUB 5

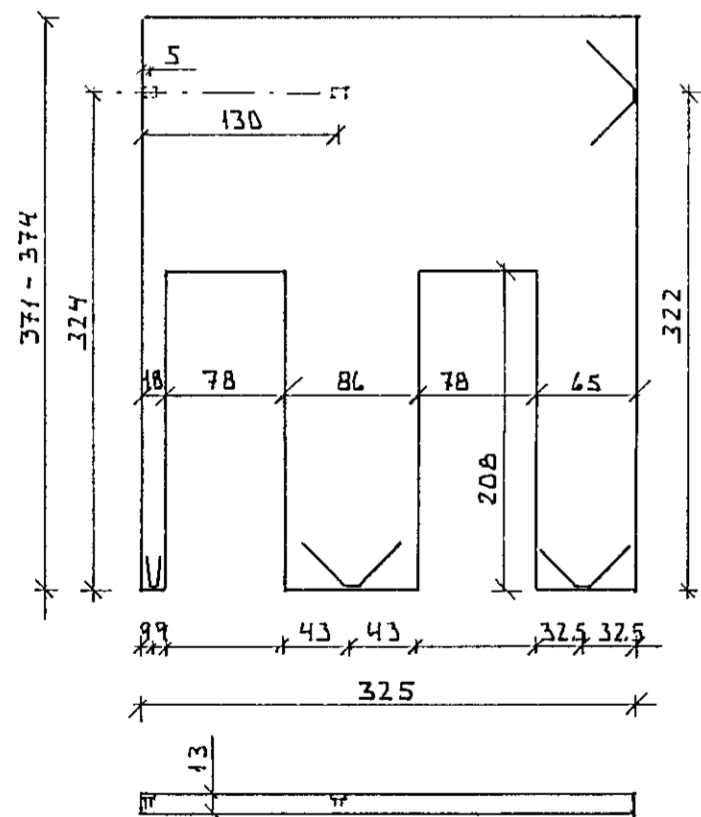

SÉRMYND A

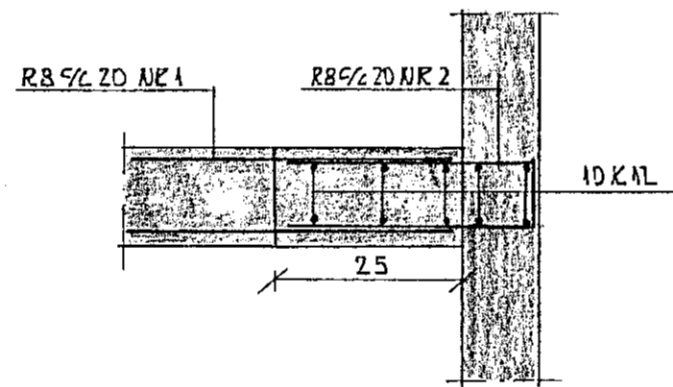

SÉRMYND B

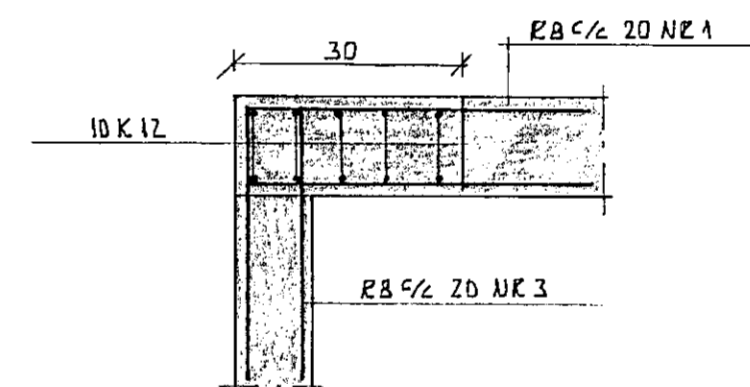



NR 1

NR 2

NR 3

SÉRMYND AF FESTINGUM VIÐ GÓLF OG VEGGI

SNIB Í VEGG

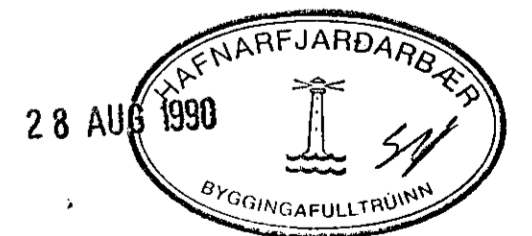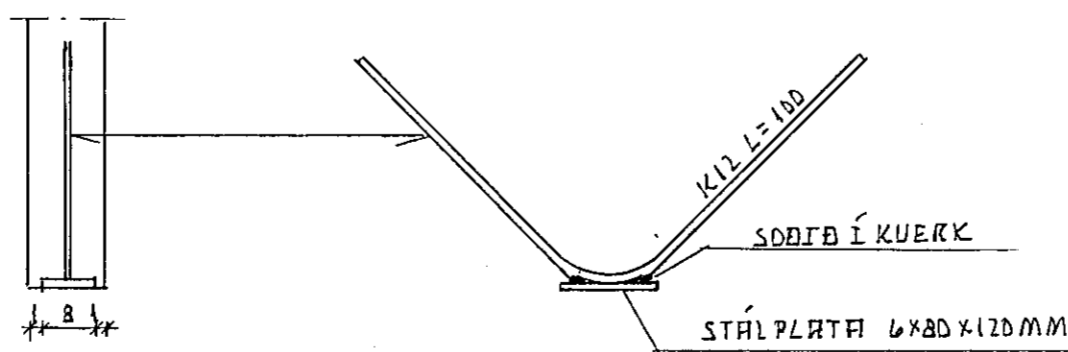

MÓBÆLG 12 HAFNARFIRÐI BERANDIVEGG EINIÐGÆR	PRÁLUN RAGNARSSON MUFFI LEIÐTUNGI 27 MÓSFELLSBÆ	Mælikvarði 1:50 1:10
		Dags AGÚST 1990
		Samt Þrálunn Ragnarsson
		Teikning nr 5