



SNITT - C
KVAFI 1:10

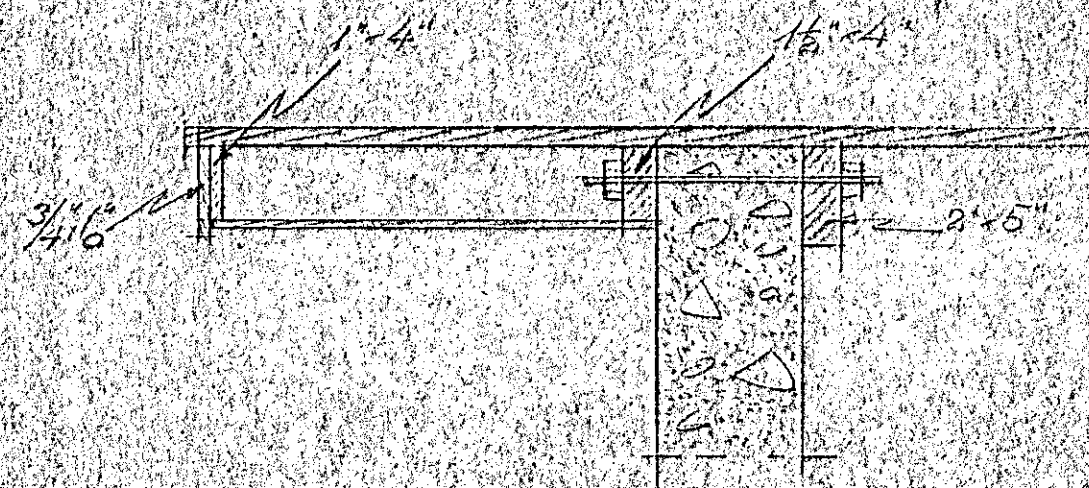

SNITT - D
KVAFI 1:10

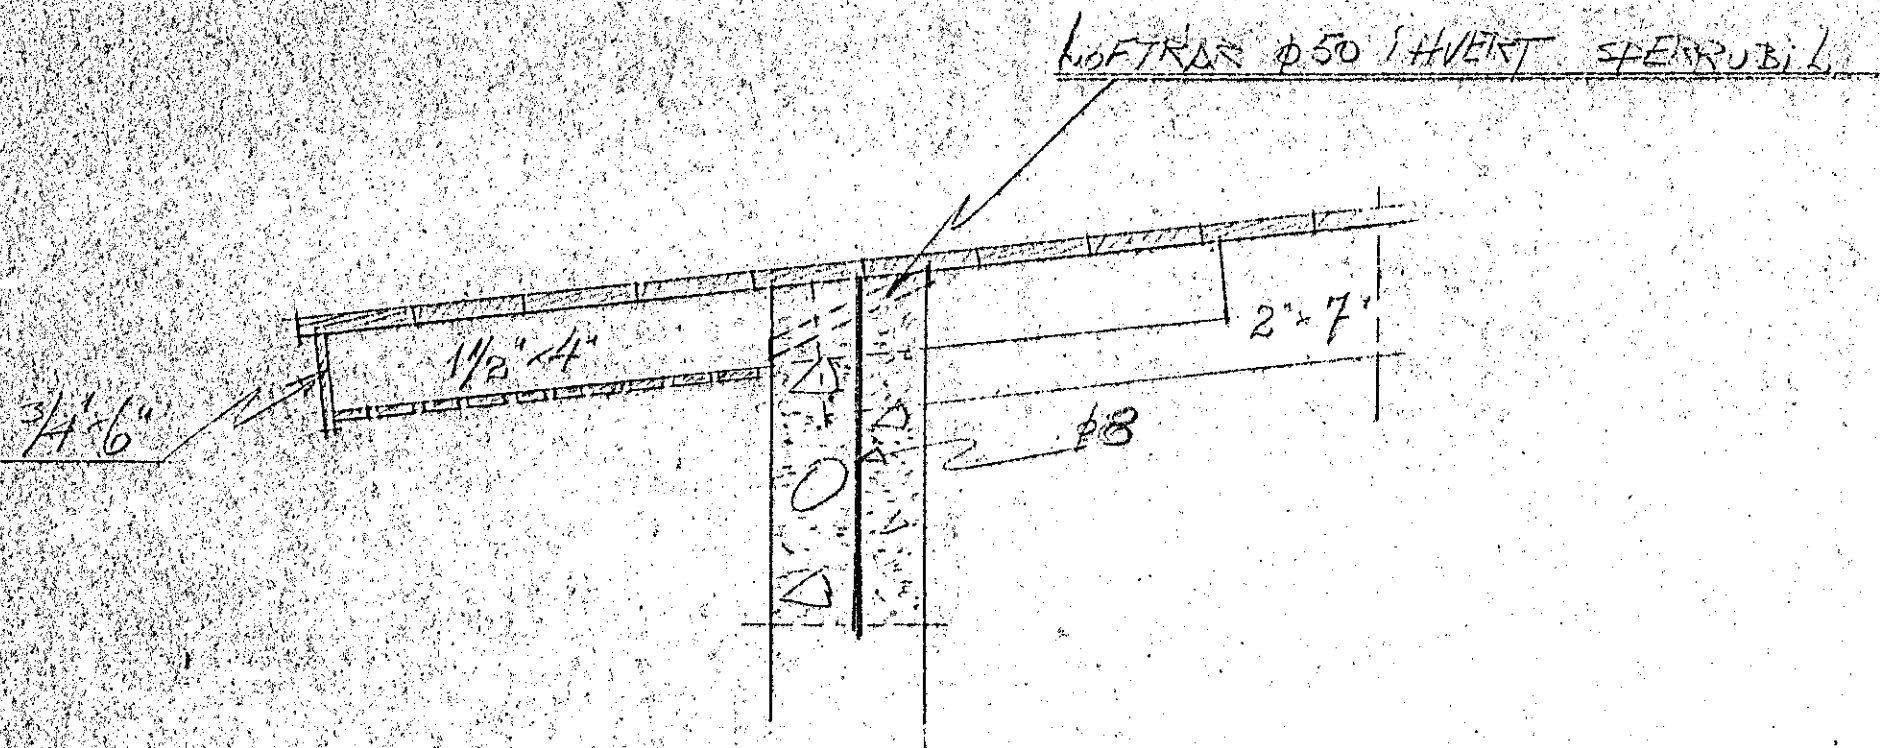

SNITT - E
KVAFI 1:10

MÓVAHRAUN 17

FAK

Höfuðfeti í október 1971
Sveinbjörnsson