

BITI - 448

KVARNI 1:20



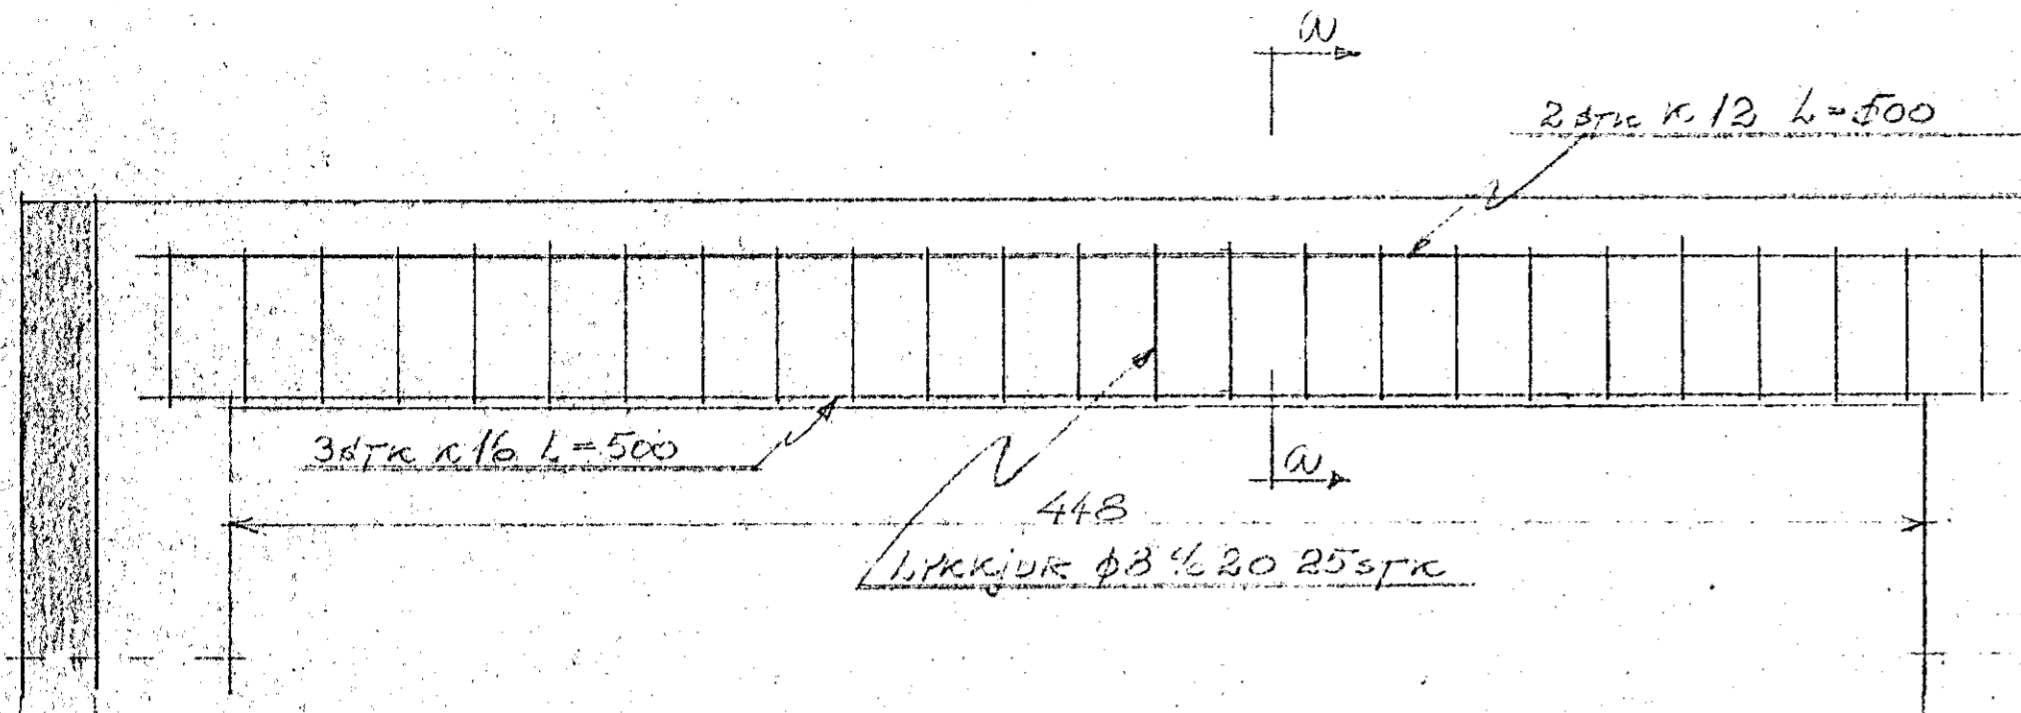




BILD 4 LF

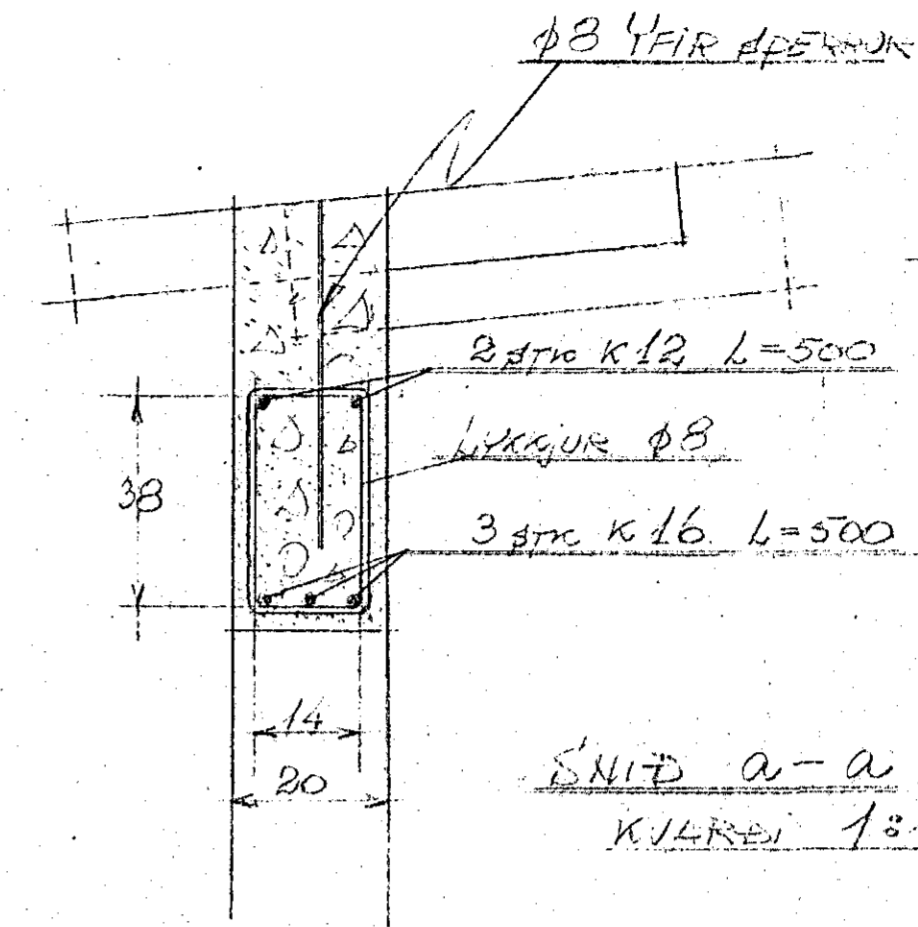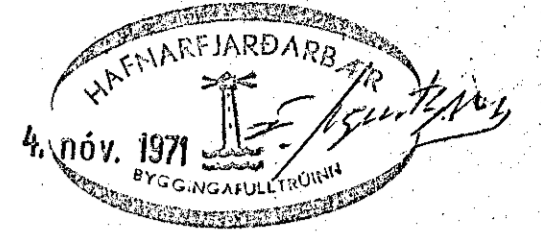

SNID a-a
KVARNI 1:10

BITI - 387

KVARNI 1:20

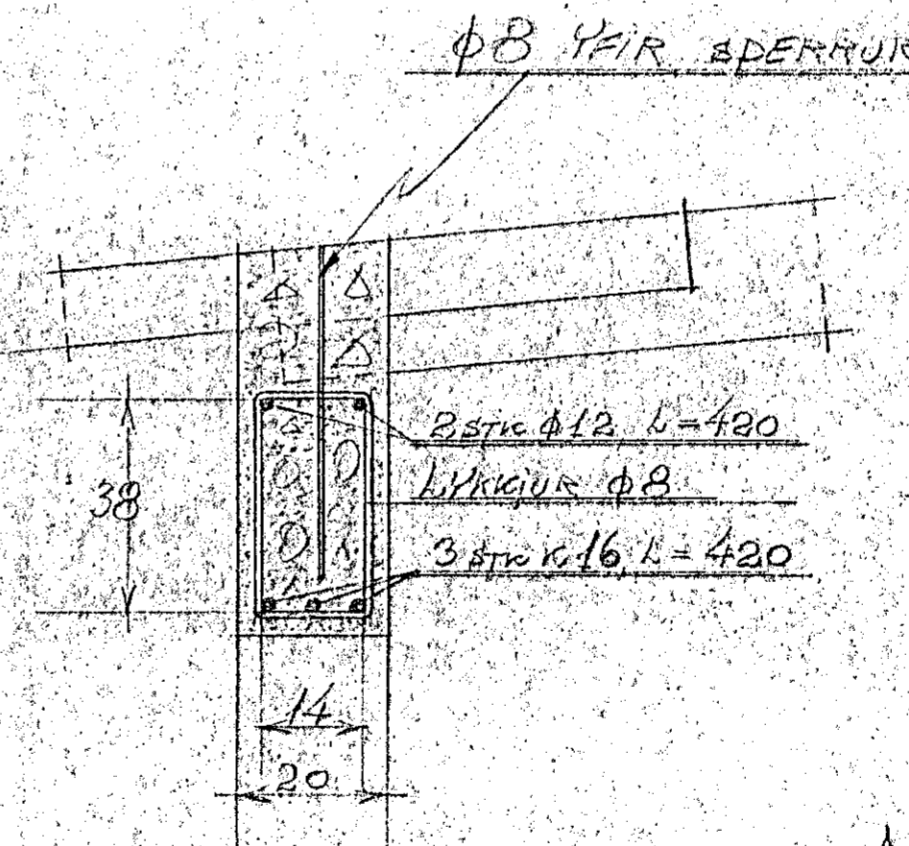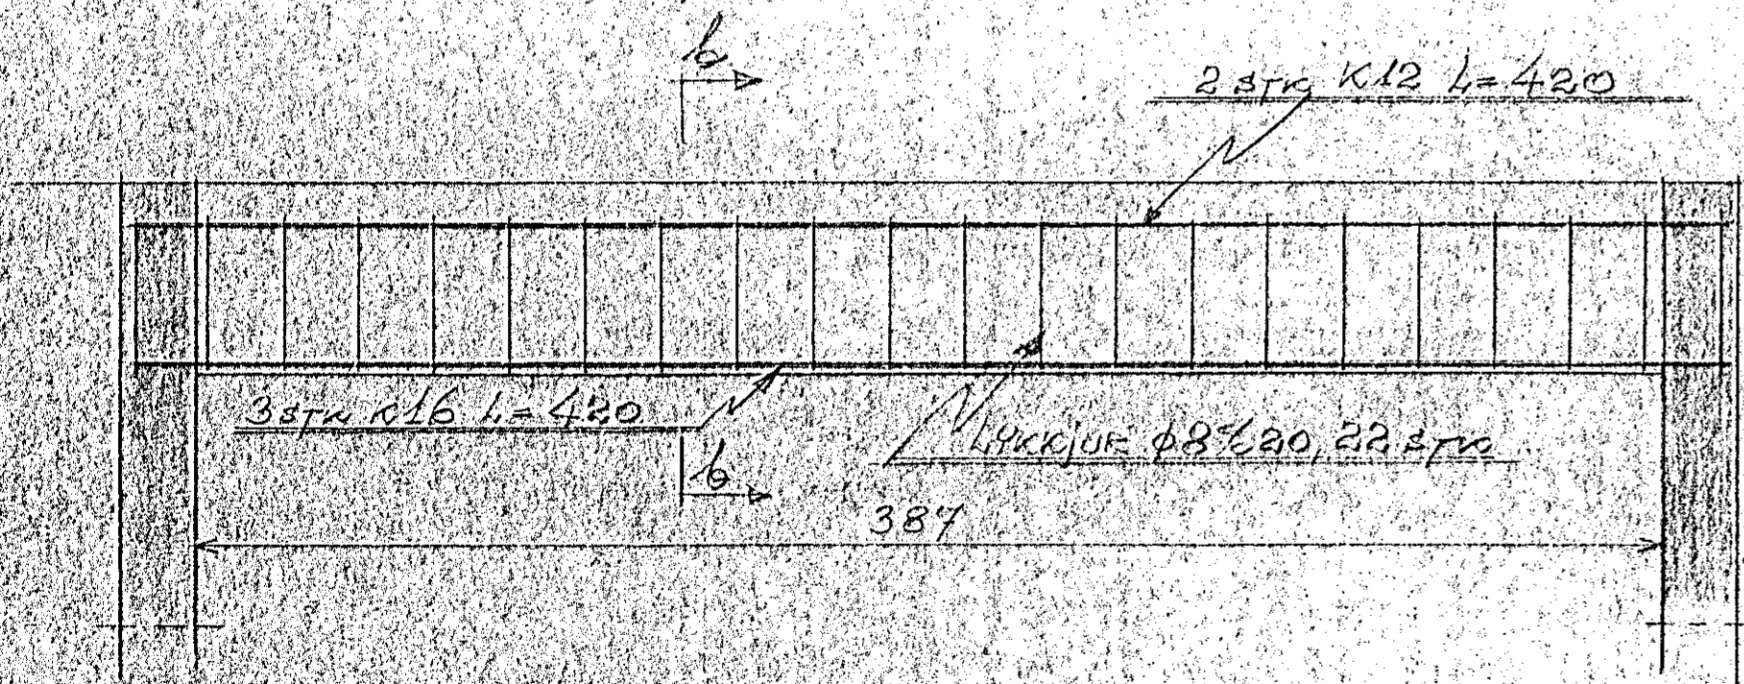

SNID b-b
KVARNI 1:10

MAVAKKAUNI 17

BITAF

Hafnarfjörður í október 1971
Bostinn Lúðvíksson