



# JÄRNBENT STEYPA: SNID Í UNDIRSTÖÐUR


SNID A-A 1:20

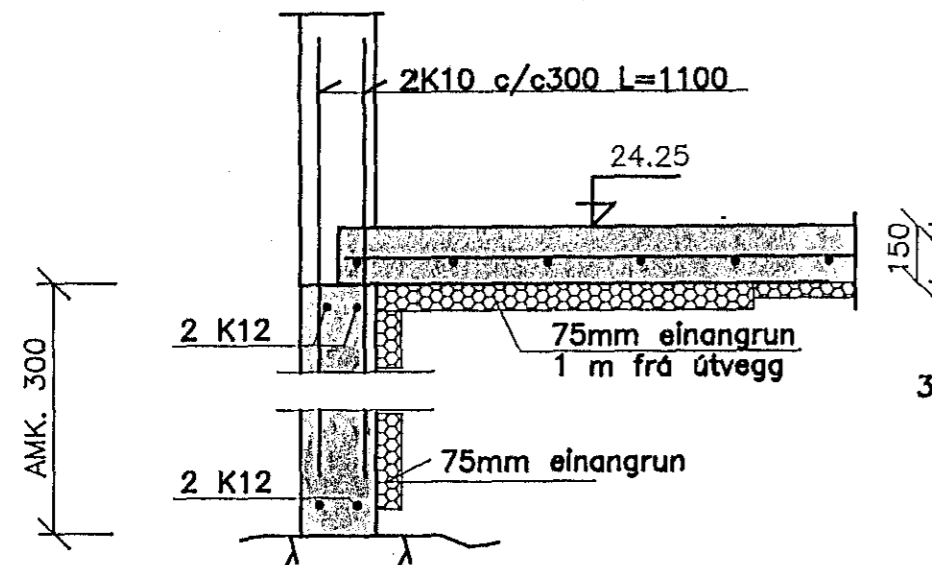


SNID B-B 1:20

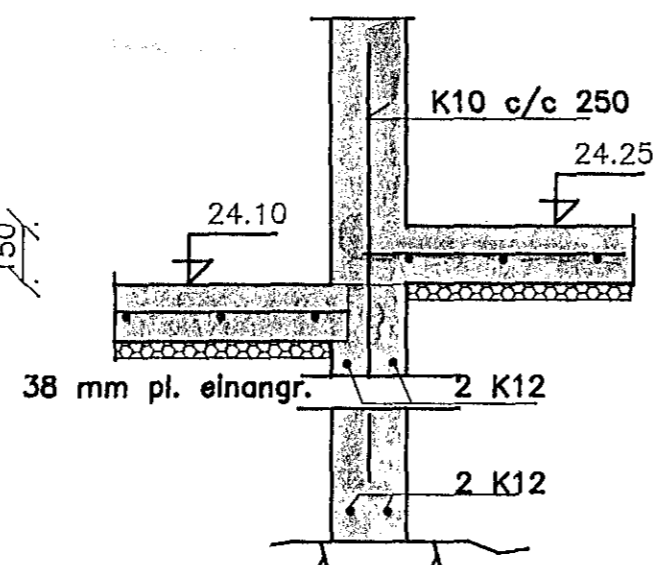


SNID C-C 1:20

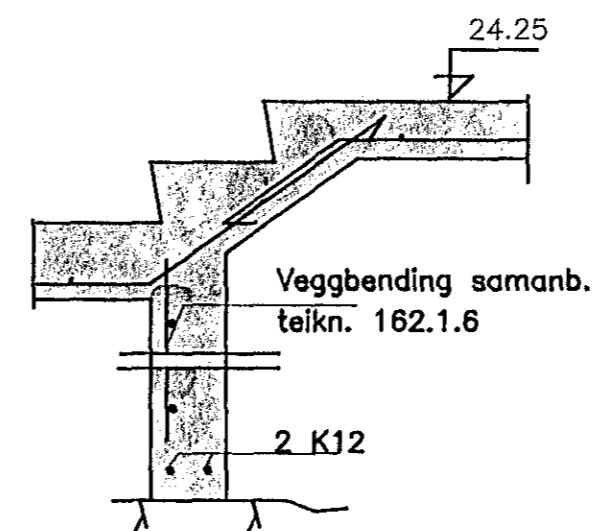


SNID D-D 1:20

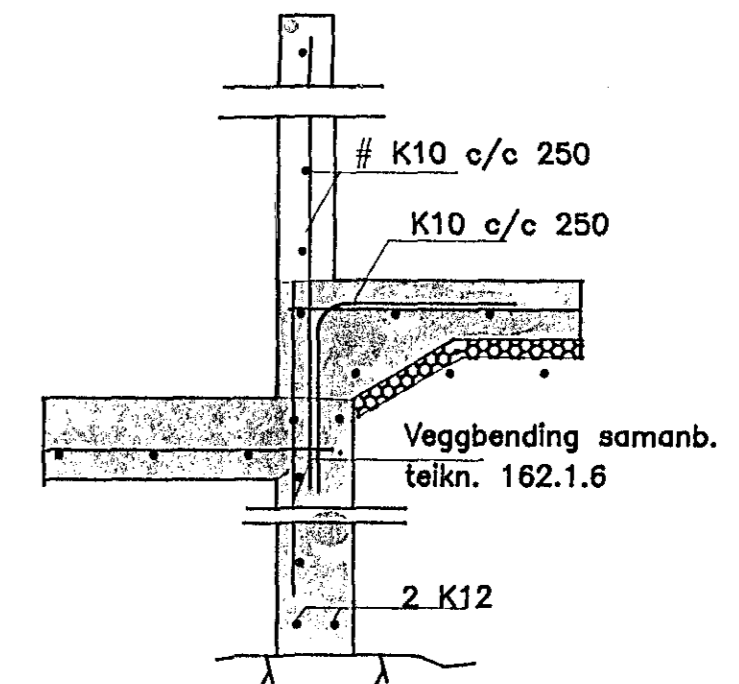


SNID E-E 1:20

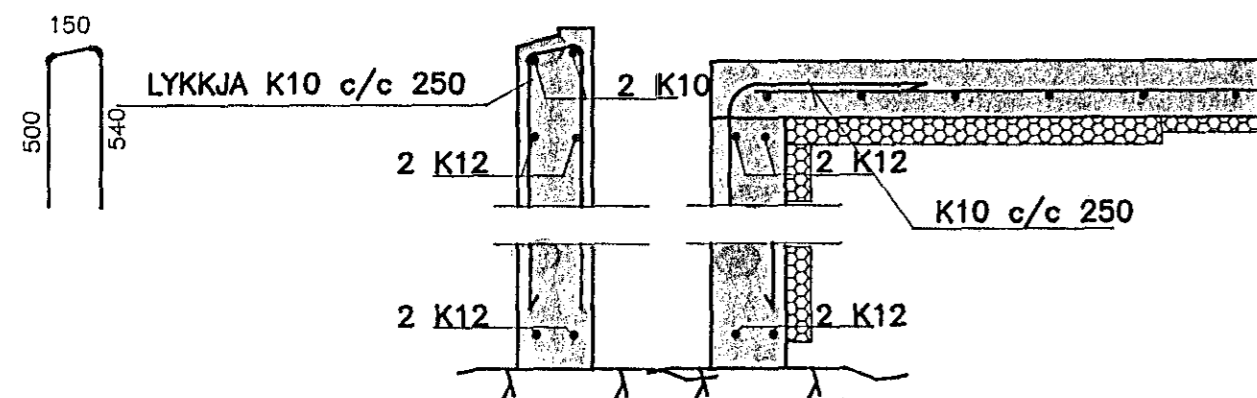

SNID F-F 1:20


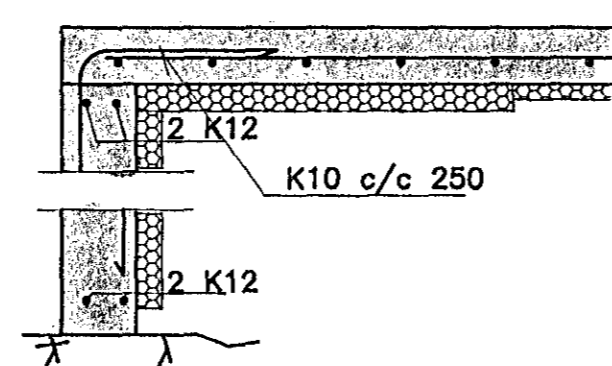


SNID Í U-4

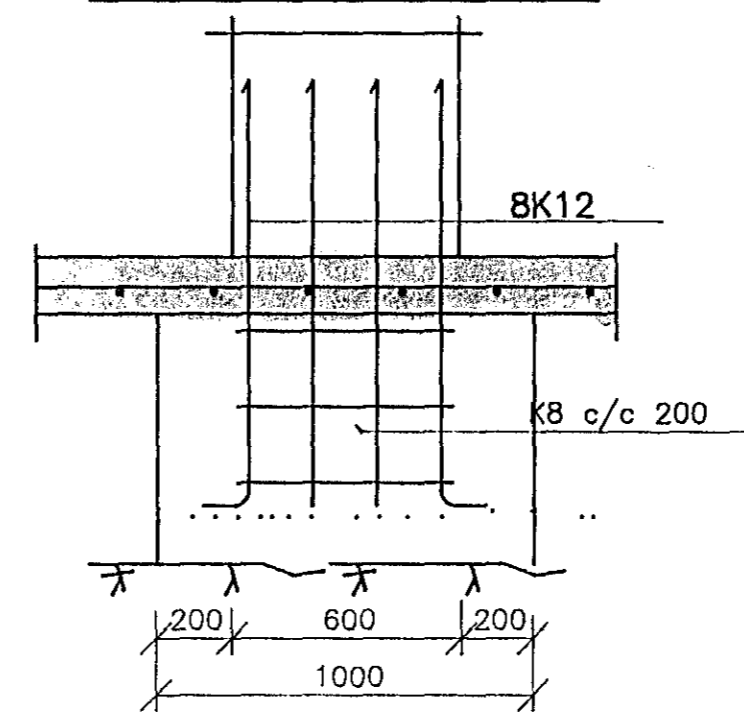

Undirstaða U-1 sjá  
blað 161.1.4

GRUNNM. 1:20

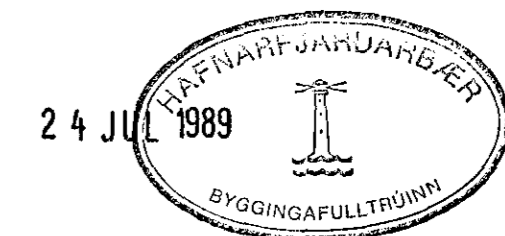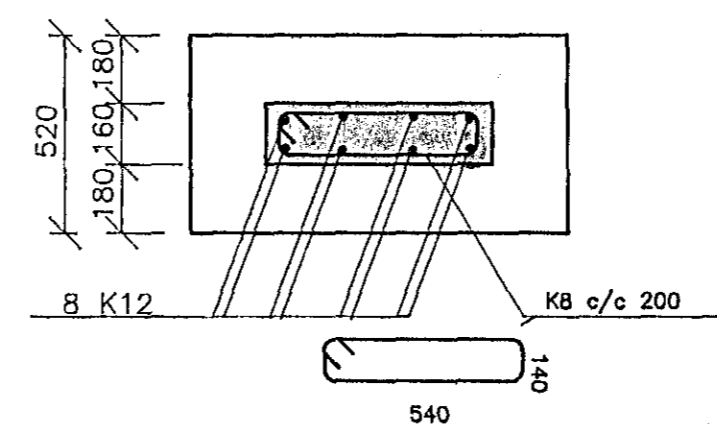

TEKNISTOFAN NÝBYLI SIGURÐUR INGI ÓLAFSSON F.T.F.I.  
NÝBYLAVEGUR 22 - 200 KÖPAVOGUR SÍMI 91-40098

VERKEFNI MÁVAHRAUN 7 HAFNARFIRÐI  
HEITI JÄRNBENT STEYPA: SNID Í UNDIRSTÖÐUR 1.H  
T. SÍO R. Y. KV 1:20  
DAGS. sept 88 *Pip. Jón* NR. 161.1.9