



JÄRNBENT STEYPA: SNID Í UNDIRSTÖÐUR


SNID A-A 1:20

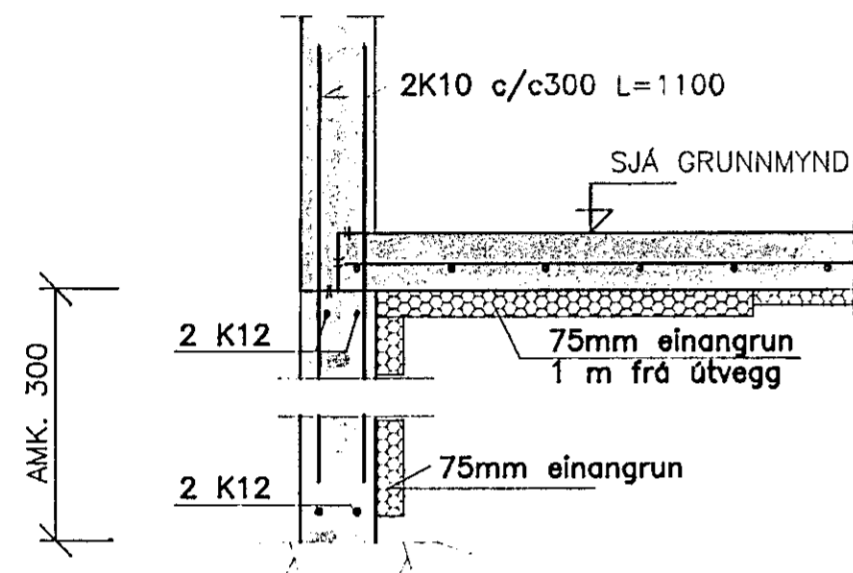


SNID B-B 1:20

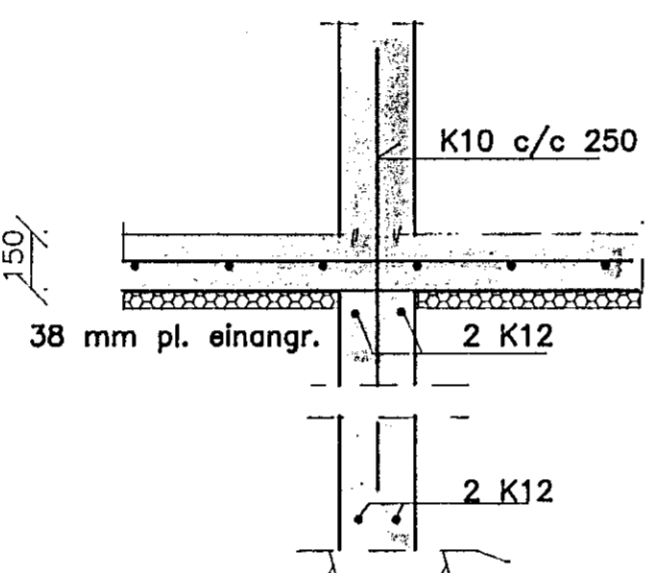


SNID C-C 1:20

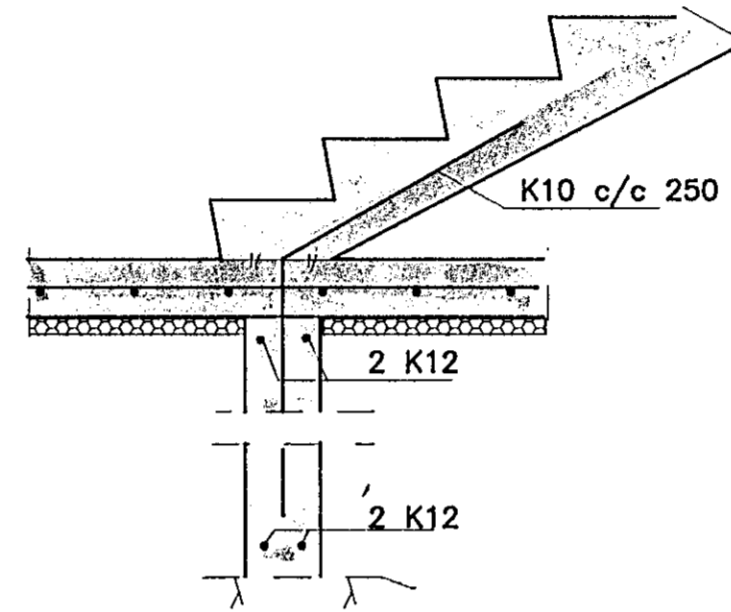


SNID D-D 1:20

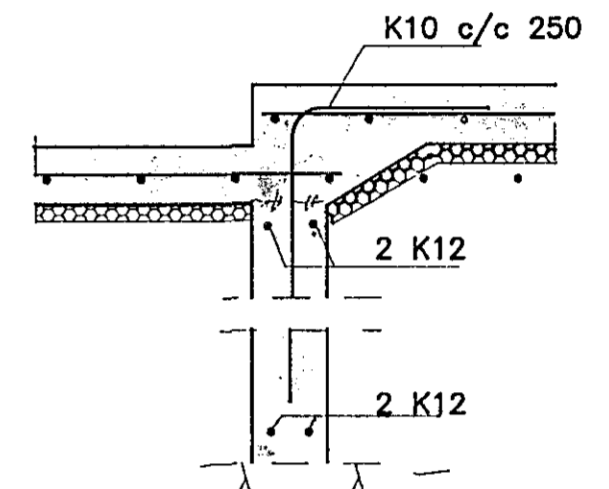


SNID E-E 1:20

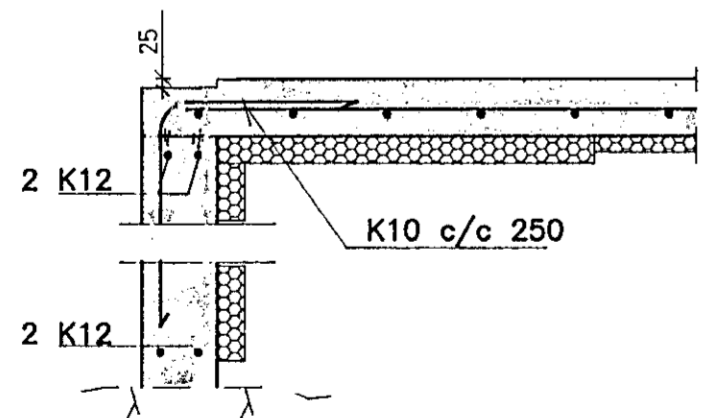

SNID F-F 1:20

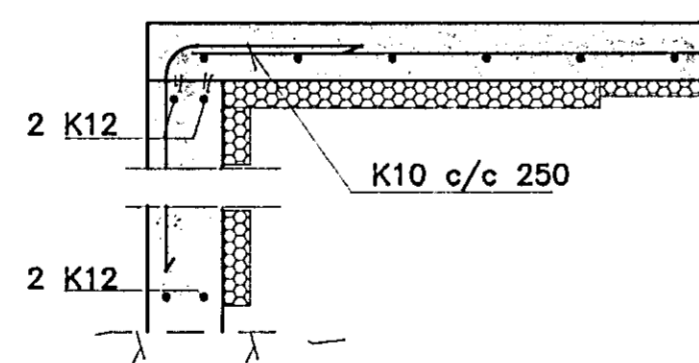

SNID G-G 1:20

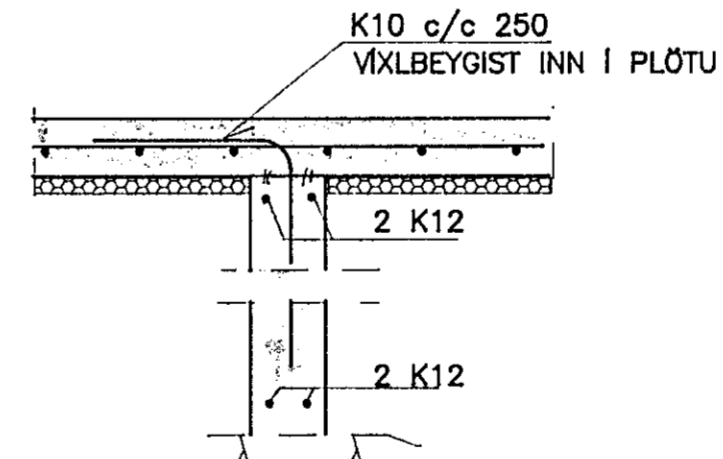

TEKNIstofan NYBYLI SIGURÐUR INGI ÓLAFSSON F.T.F.I.
NÝBÝLAVEGUR 22 - 200 KÓPAVOGUR SÍMI 91-40098

VERKEFNI: MÁVAHRAUN 7 HAFNARFIRÐI
HEITI: JÄRNBENT STEYPA: SNID Í UNDIRSTÖÐUR

T. SIÓ R. Y. KV 1:20

DAGS. sept 88 *[signature]* NR. 161.1.3