



GRUNNMYND 1:50

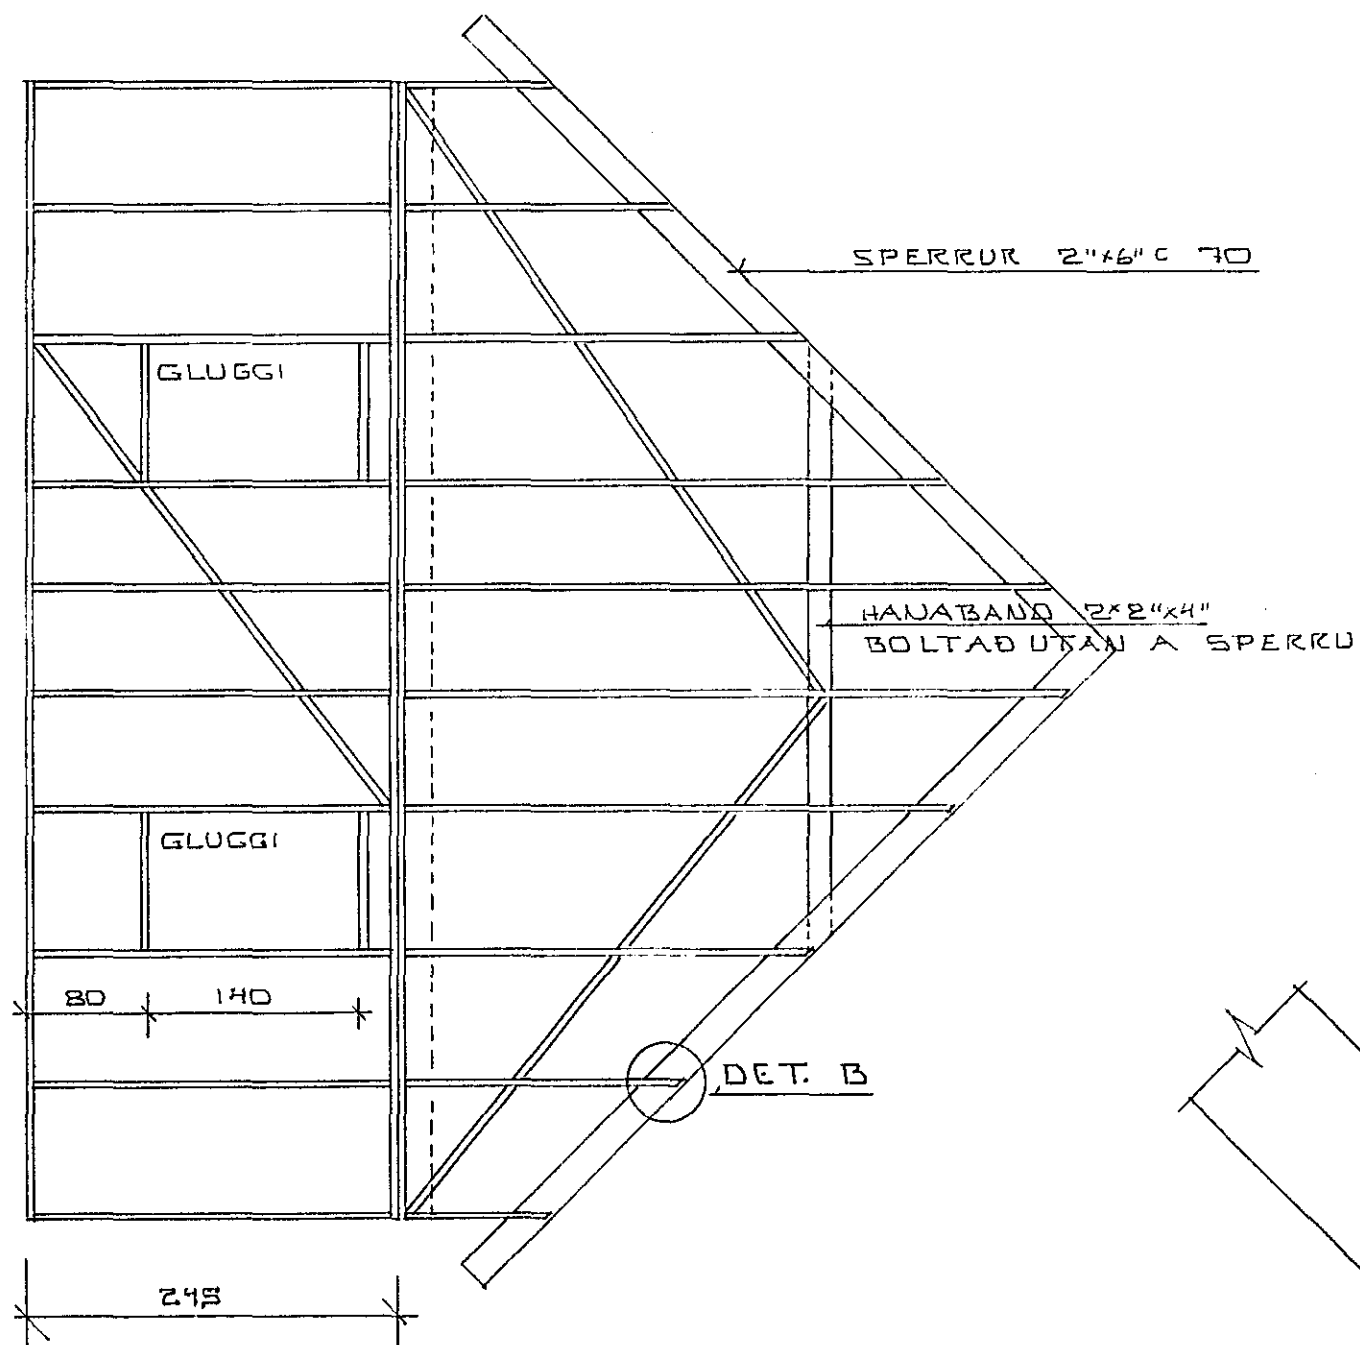


VEGGGRIND GAFL 1:50

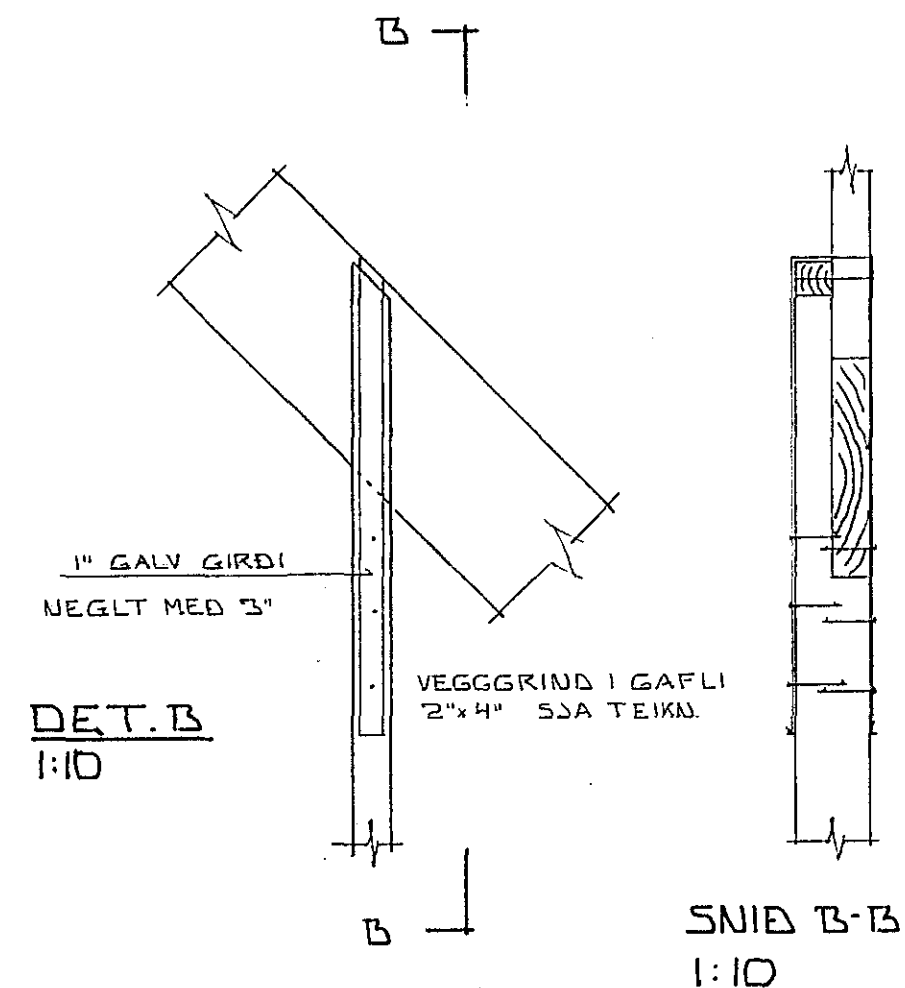


DET. B 1:10


SNID B-B 1:10

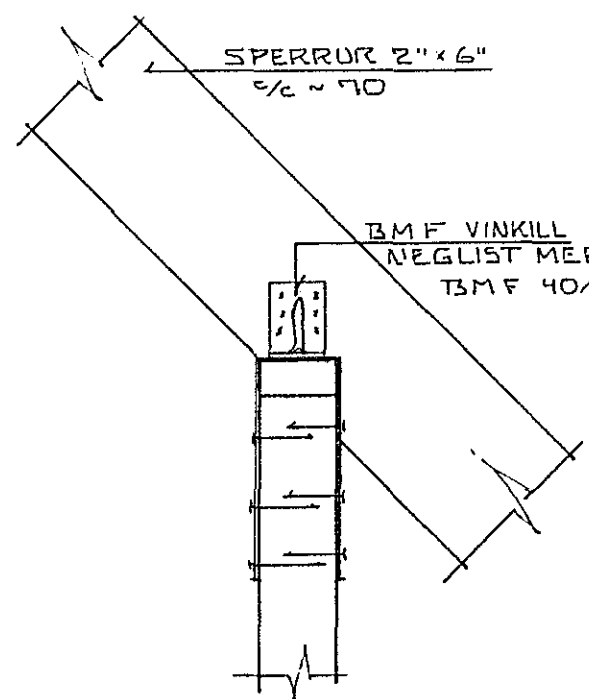


DET. SAMSETN PORT/SPERRA

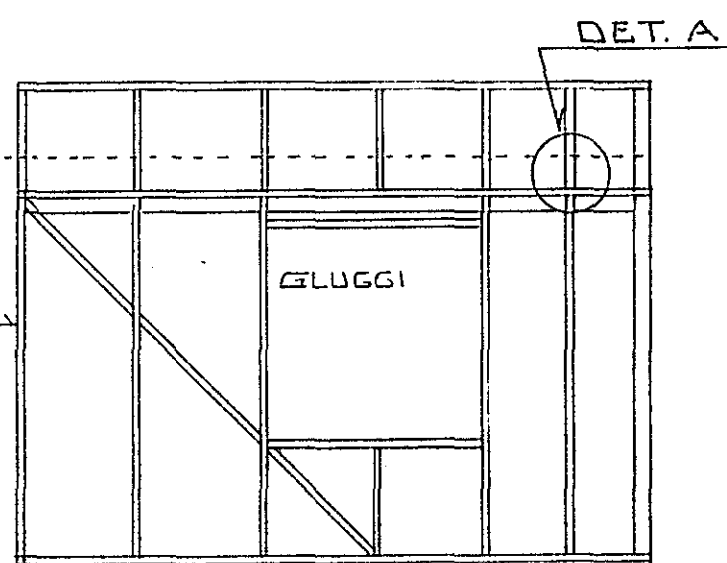


VEGGGRIND 1:50

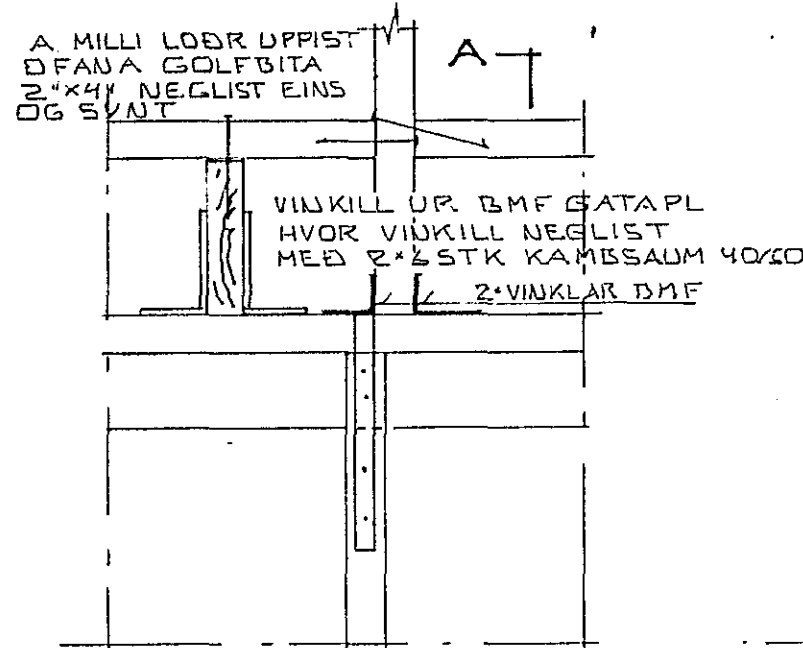


DET. A 1:10

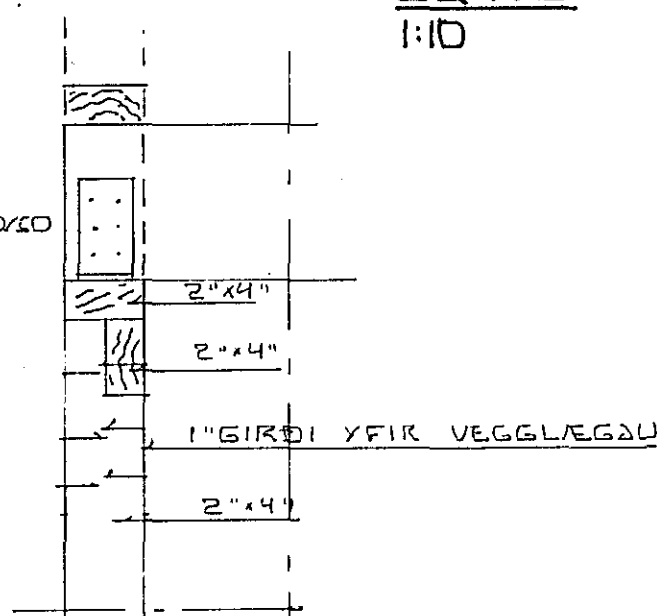

SNID A-A 1:10

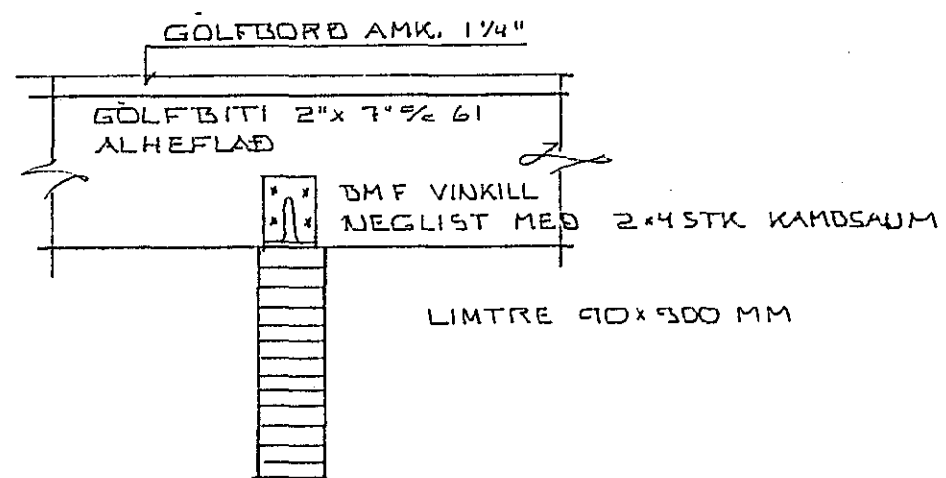

DET. C 1:10

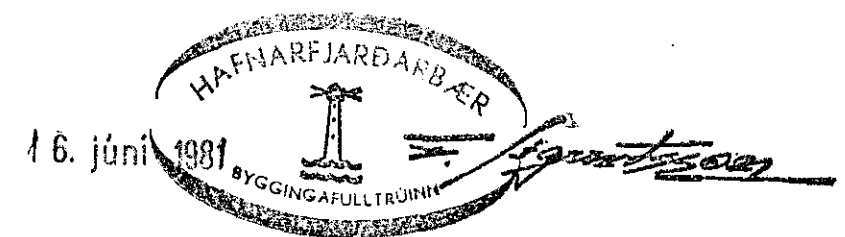

MERKURGATA 8 HAFNARF.

BURÐARVIRKI

M.E.L.I.K.V. 1:50

SIGURÐUR ÞORLEIFSSON TEKNIFR.F.T.F.I.
STRANDGÖTU 11 HAFNARFIRDI SÍMI 54751

DAGS. Júní 81
REIKN. Sigurður
TEIKN. *[Signature]*
VERK NR. 8110
TEIKN. NR. 01