


GRUNNMYND 1:50

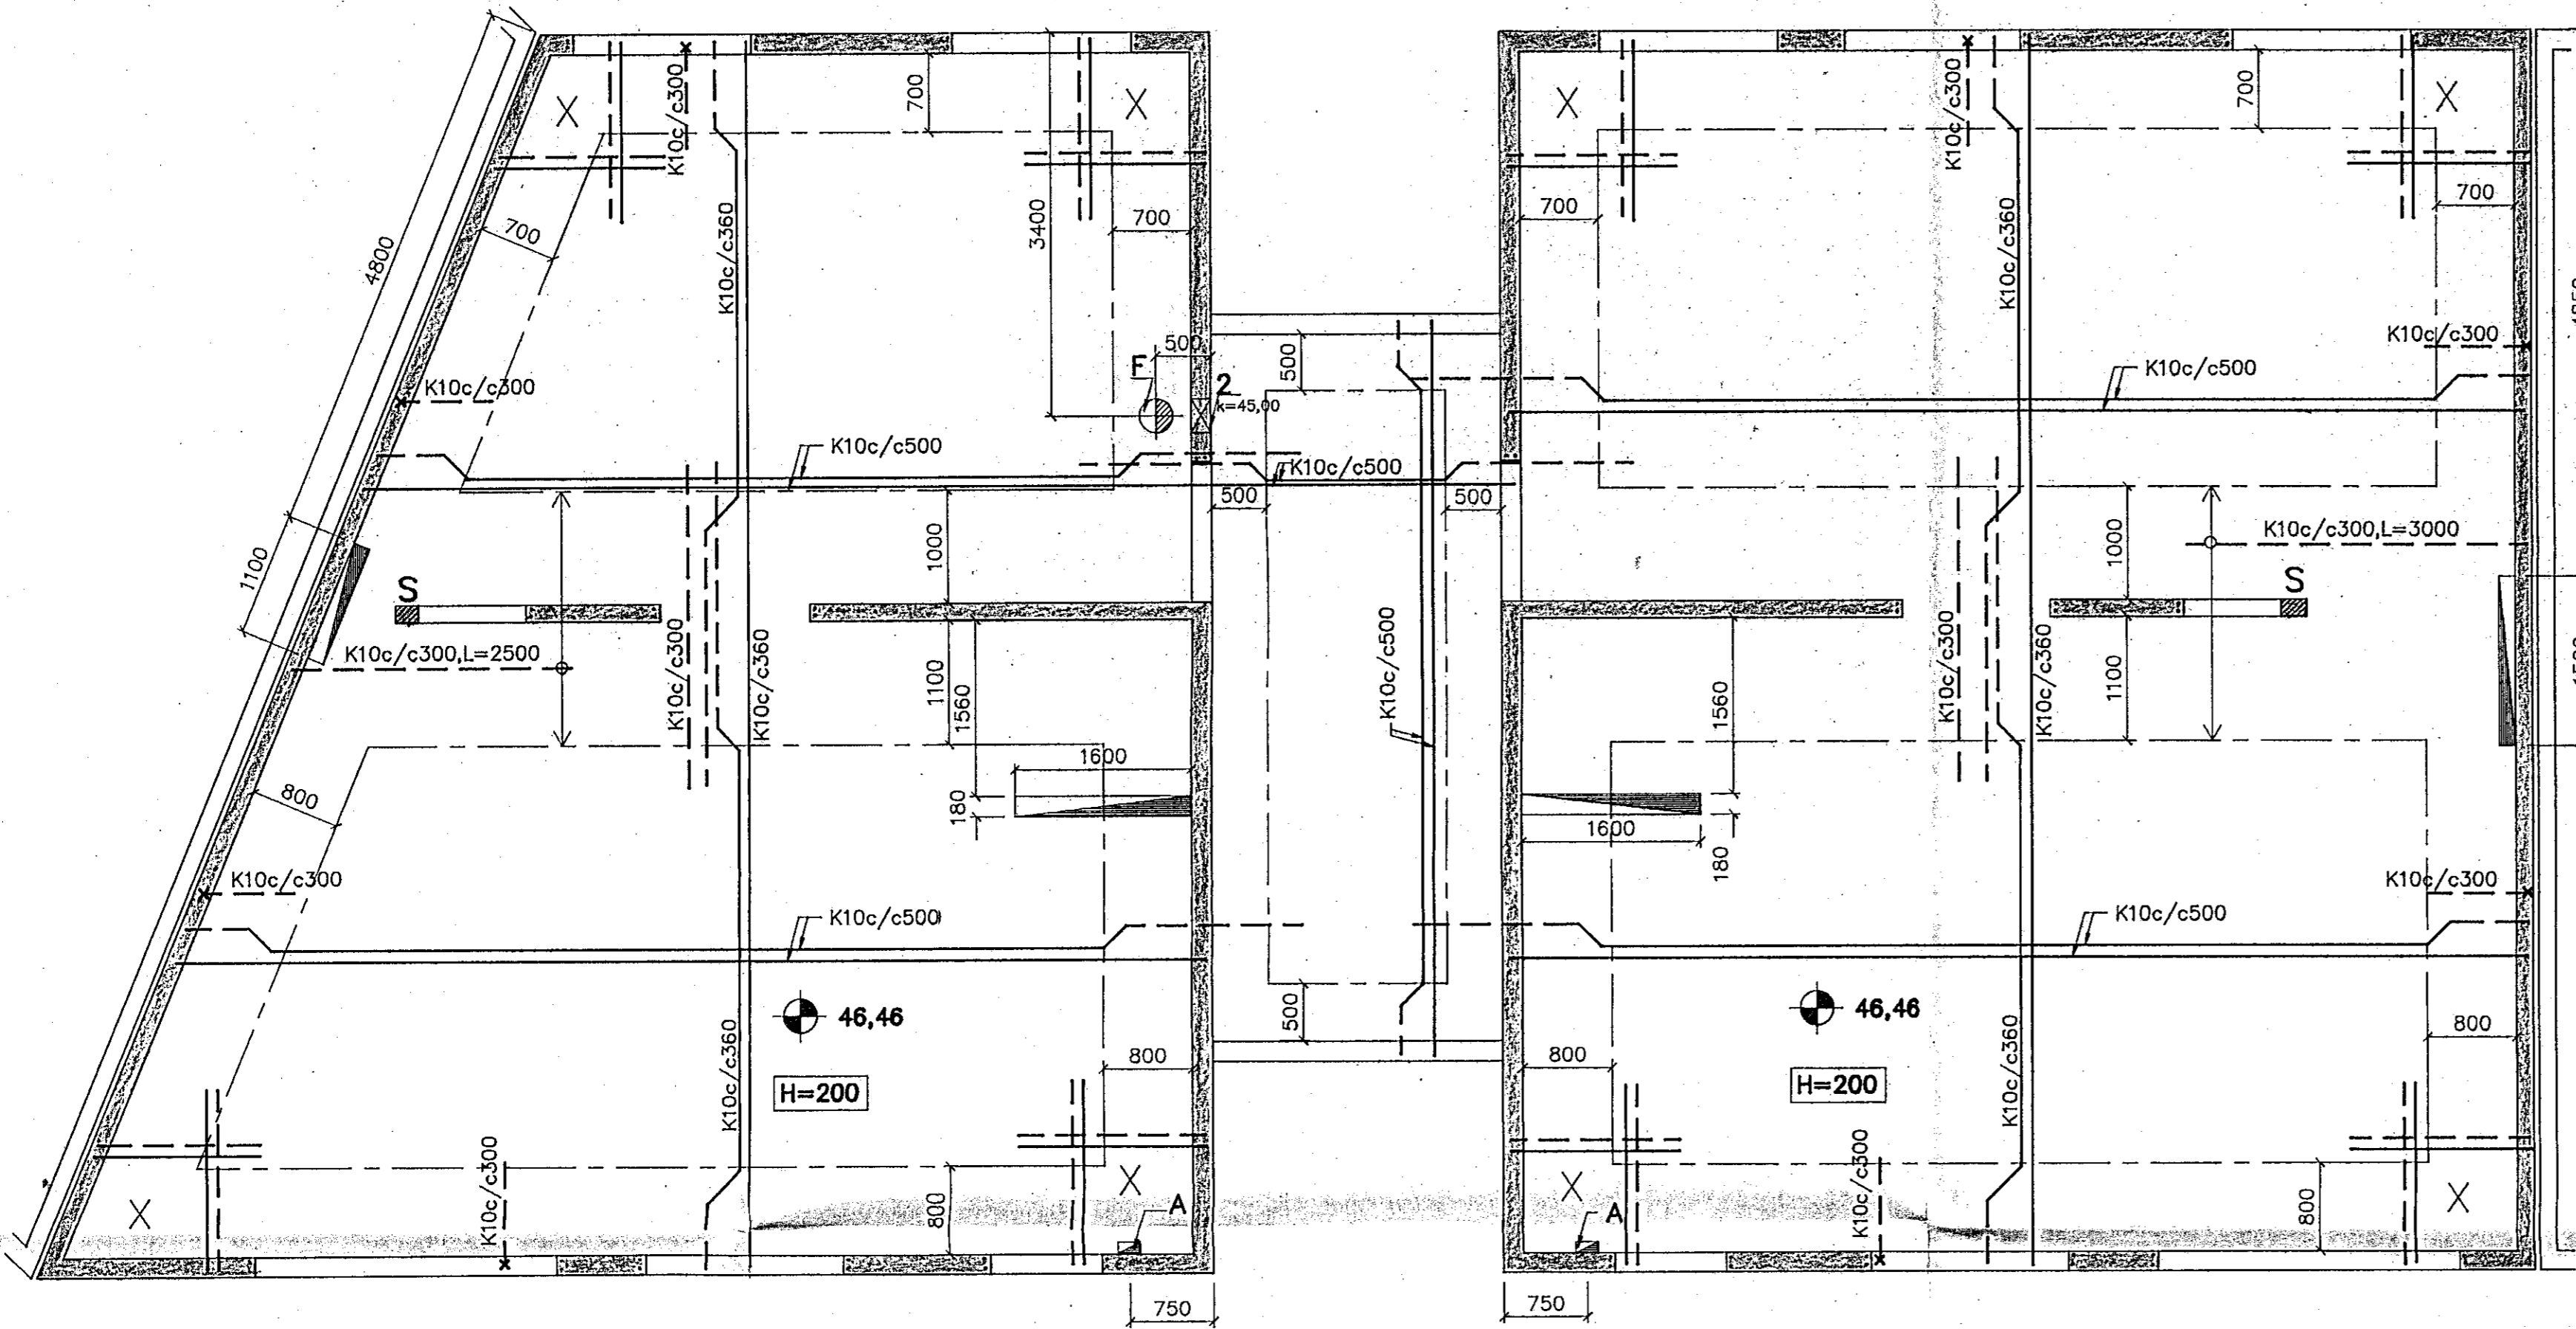


SKÝRINGAR VID GÖT

HÉTTI GATS	BRÉIDD mm	HÆÐ/LENGD mm	SKÝRINGAR
A	100	200	GAT I PLOTU
B	100	300	GAT I PLOTU
C	150	300	GAT I PLOTU
D	100	400	GAT I PLOTU
E	Ø400		GAT Ø400 F. SORFRENNU
F	Ø300		GAT Ø300 F. LOFTUN SORPR.
1	100	400	GAT I VEGG
2	Ø300		K=KOTI I NEDRI BRUN GATS GAT Ø300 F. SORFLUGU
3	100	300	K=KOTI I NEDRI BRUN GATS GAT I VEGG K=KOTI I NEDRI BRUN GATS

TILVÍSUN

SKÝRINGAR VID BENDINGU.....SJA BL.NR. B5

31 AUG 1991

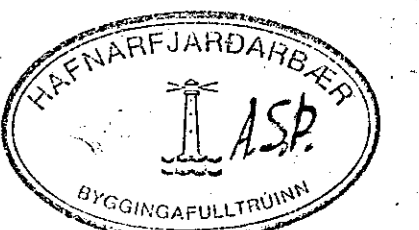

**BYGGDAVERK HF.**  
REYKJAVÍKURVEGI 60  
SÍMI 54644

MIDHOLT 3, HAFNARFIRDI		BURÐARÞOL	MKV:
		PLATA YFIR 3. HÆÐ	1:50
		GRUNNMYND	VERC NR.:
			90.39
REKNI:	BG	TEKNI:	GRT YFRP.
DAGS:	01.02.91	BYGGINGAÞRÁÐGAFULLTRUINN	BL. NR.:
			B 11